



PLAT OF 0.382 ACRES
 PART OF OUT LOT 6, CITY OF NELSONVILLE
 SECTION TWENTY-FOUR (24), TOWNSHIP TWELVE (12), RANGE FIFTEEN (15)
 ATHENS COUNTY, OHIO

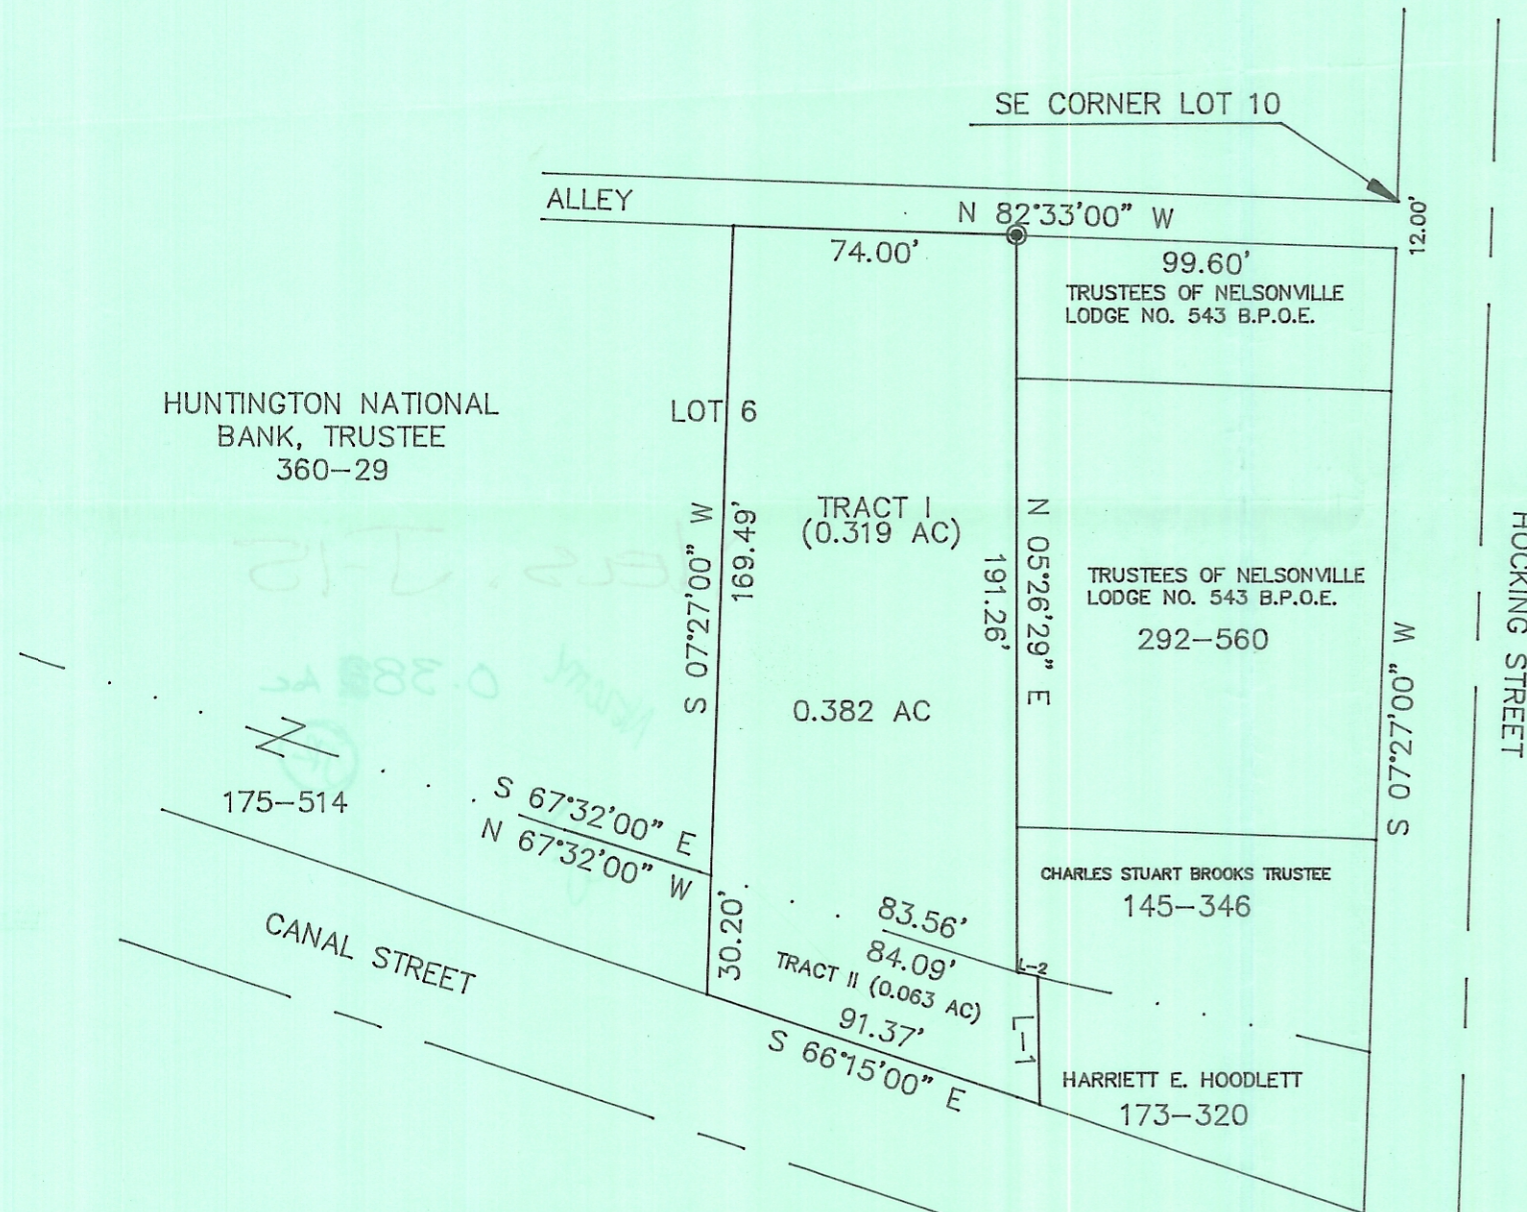

● IRON PIN FOUND

BASIS FOR BEARINGS IS THE WEST LINE OF HOCKING STREET
 BEING ASSUMED AS S 7°27'00" W.

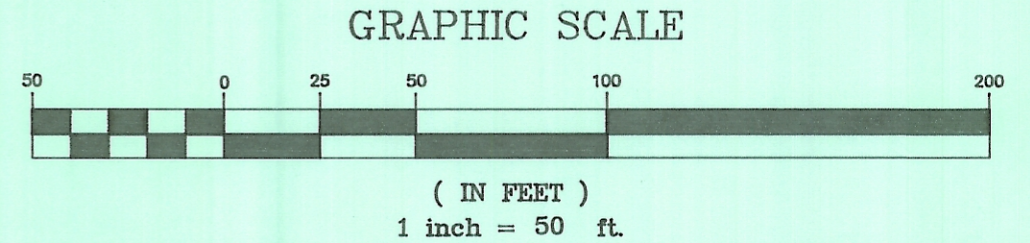

LINE	DIRECTION	DISTANCE
L-1	N 04°44'47" E	33.17'
L-2	N 71°54'00" W	5.00'

I HEREBY CERTIFY THIS PLAT WAS PREPARED FROM AN ACTUAL SURVEY
 OF THE PREMISES MADE BY ME IN AUGUST 1994.

Joseph C. Roman
 JOSEPH C. ROMAN, REGISTERED SURVEYOR NO. S-6461

