


York 33

United States of America
Deed Vol. 179, Page 549

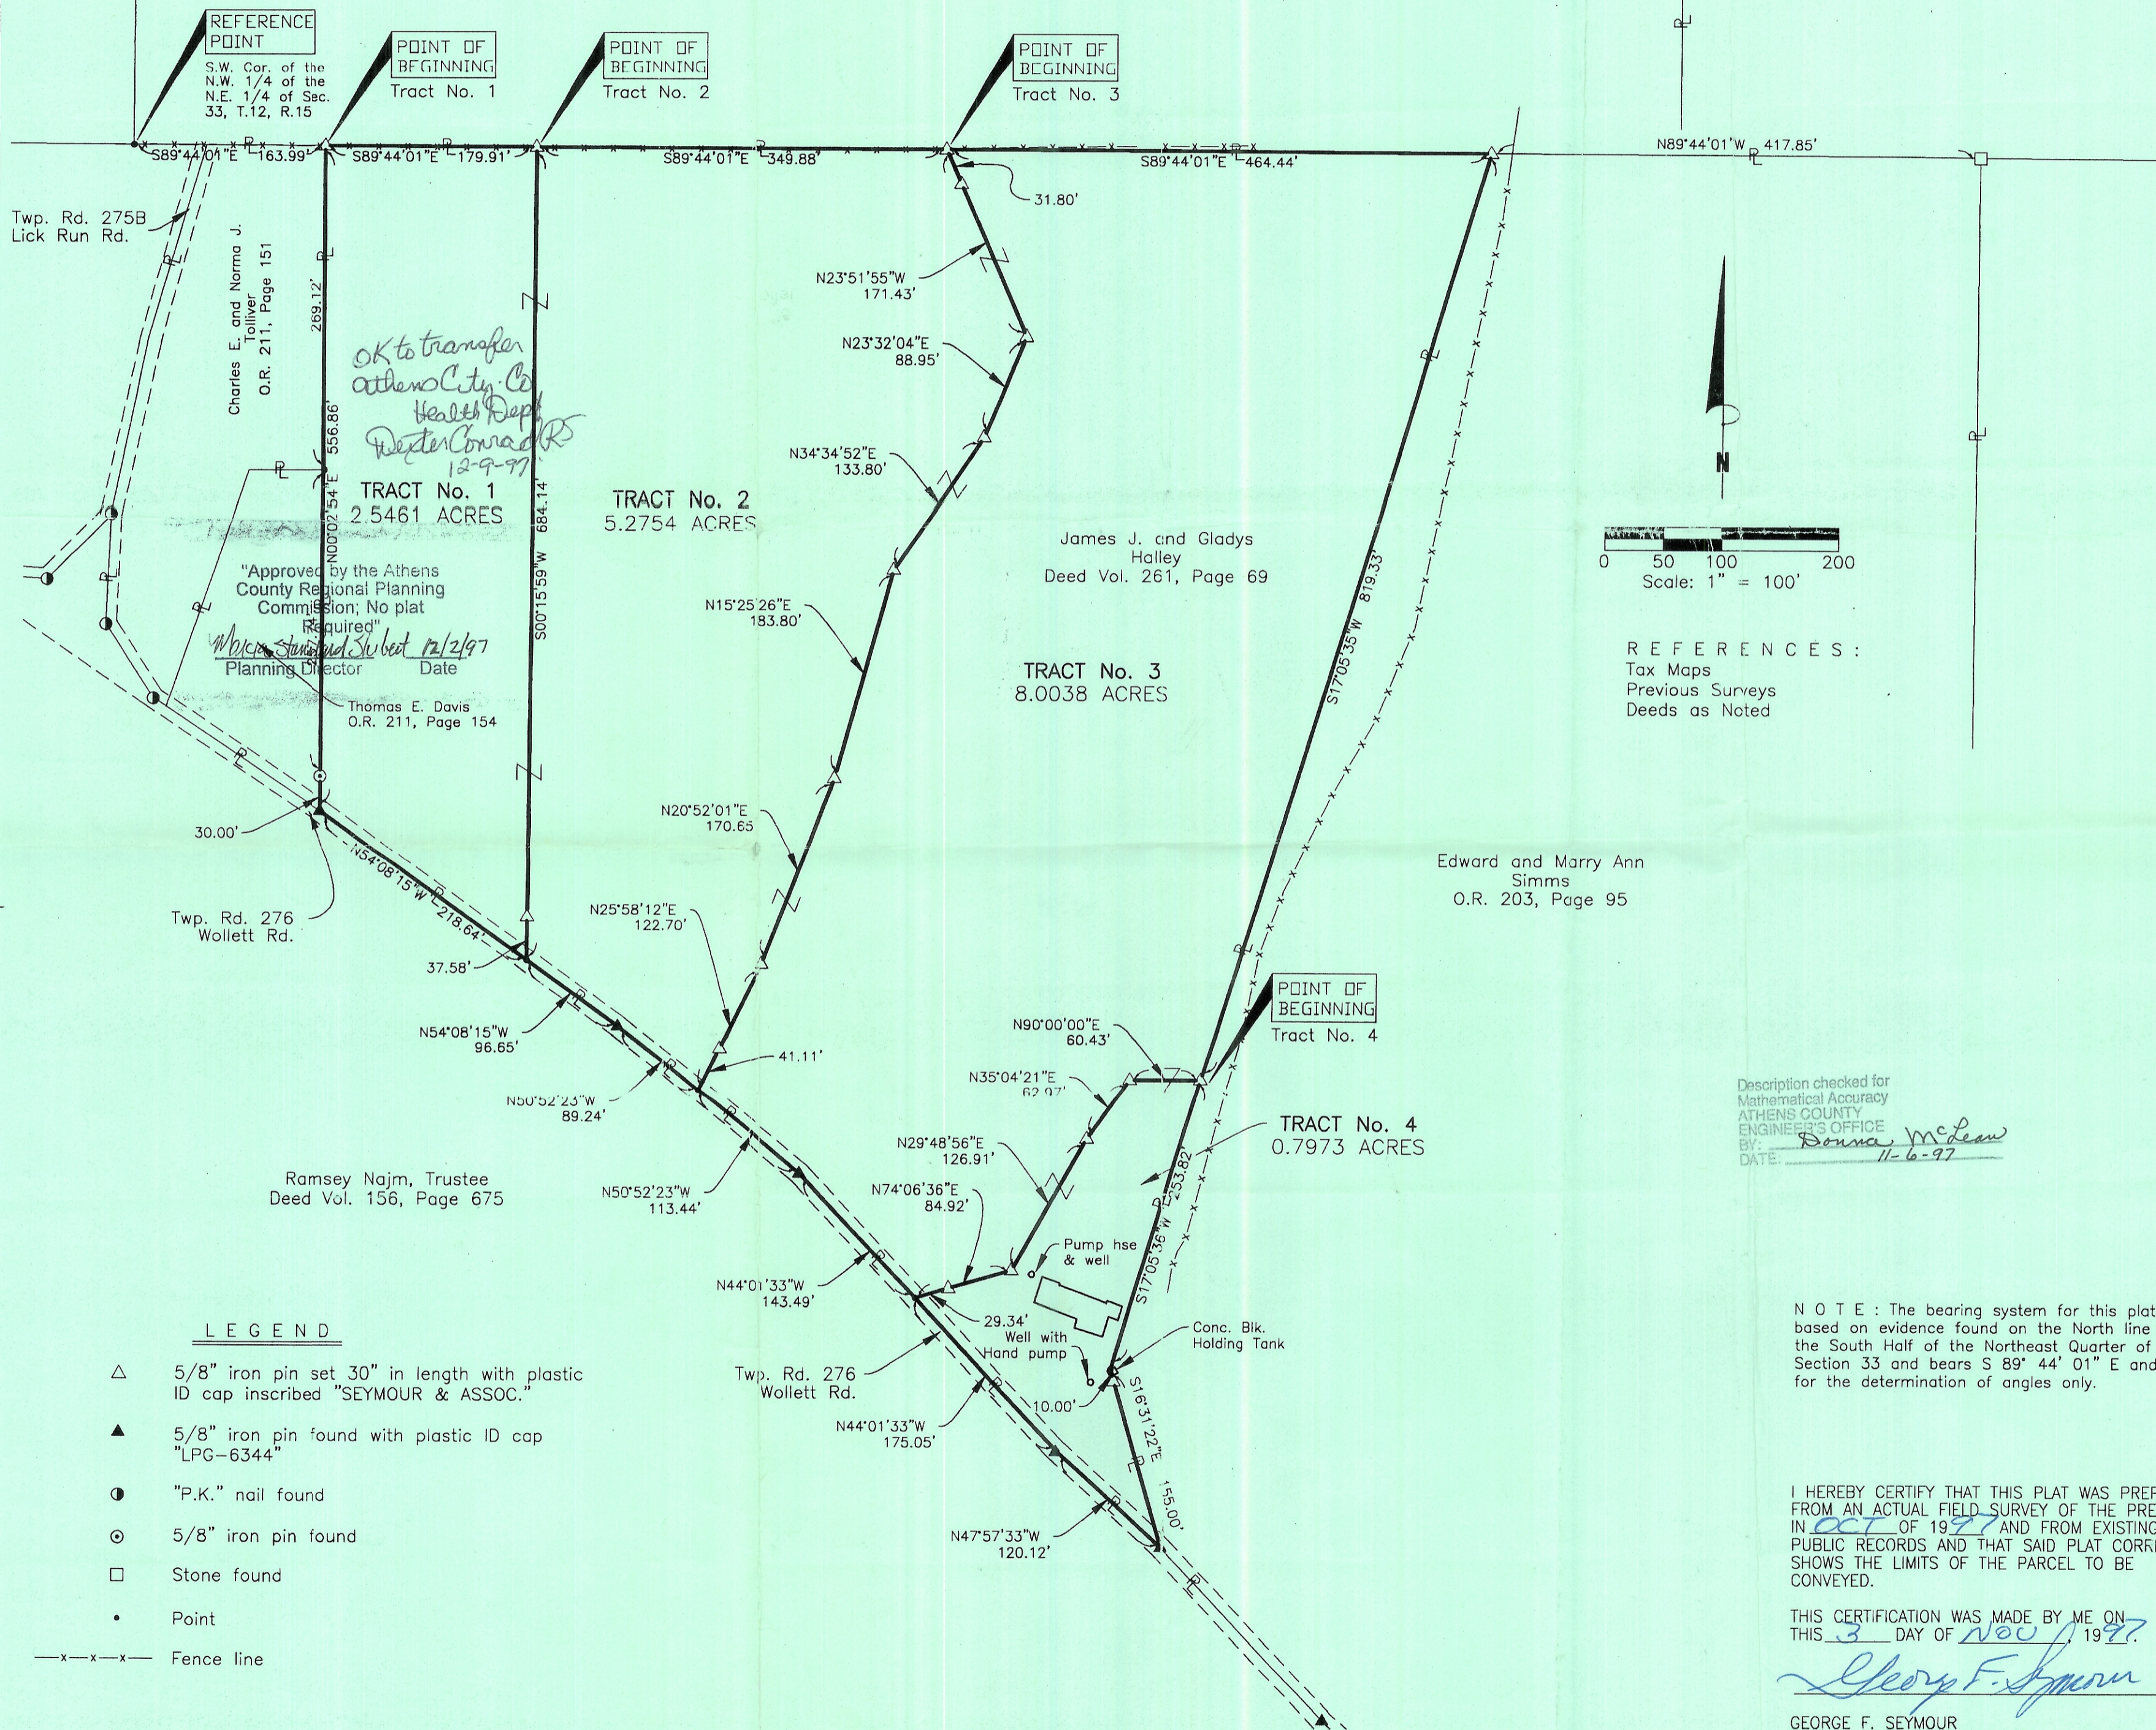

2.5164 Ac
2.2754
8.0038 Ac
York 33

PROFESSIONAL LAND SURVEYORS

SEYMOUR & ASSOCIATES

P.O. Box 624
830 W. Hunter St.
Logan, Ohio 43138

614-385-4349



PLAT OF SURVEY

SITUATED IN THE STATE OF OHIO, COUNTY OF ATHENS, TOWNSHIP OF YORK AND BEING LOCATED IN THE SOUTH HALF OF THE NORTHEAST QUARTER OF SECTION 33, TOWNSHIP 12, RANGE 15.

REVISIONS	DATE
10/28/97	10/22/97
Rev Loc. of I.P. on East Line, Set 10' off Cor.	
JOB	DATE
AT9721	11/6/97

SHEET