
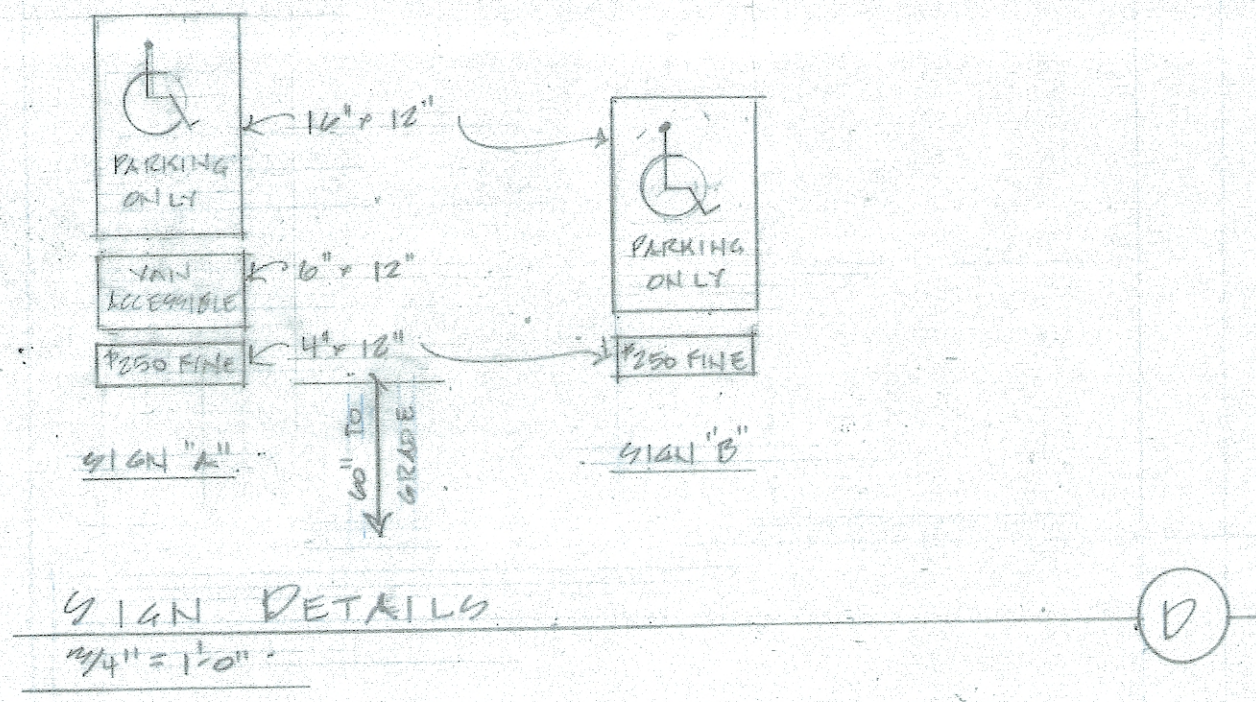
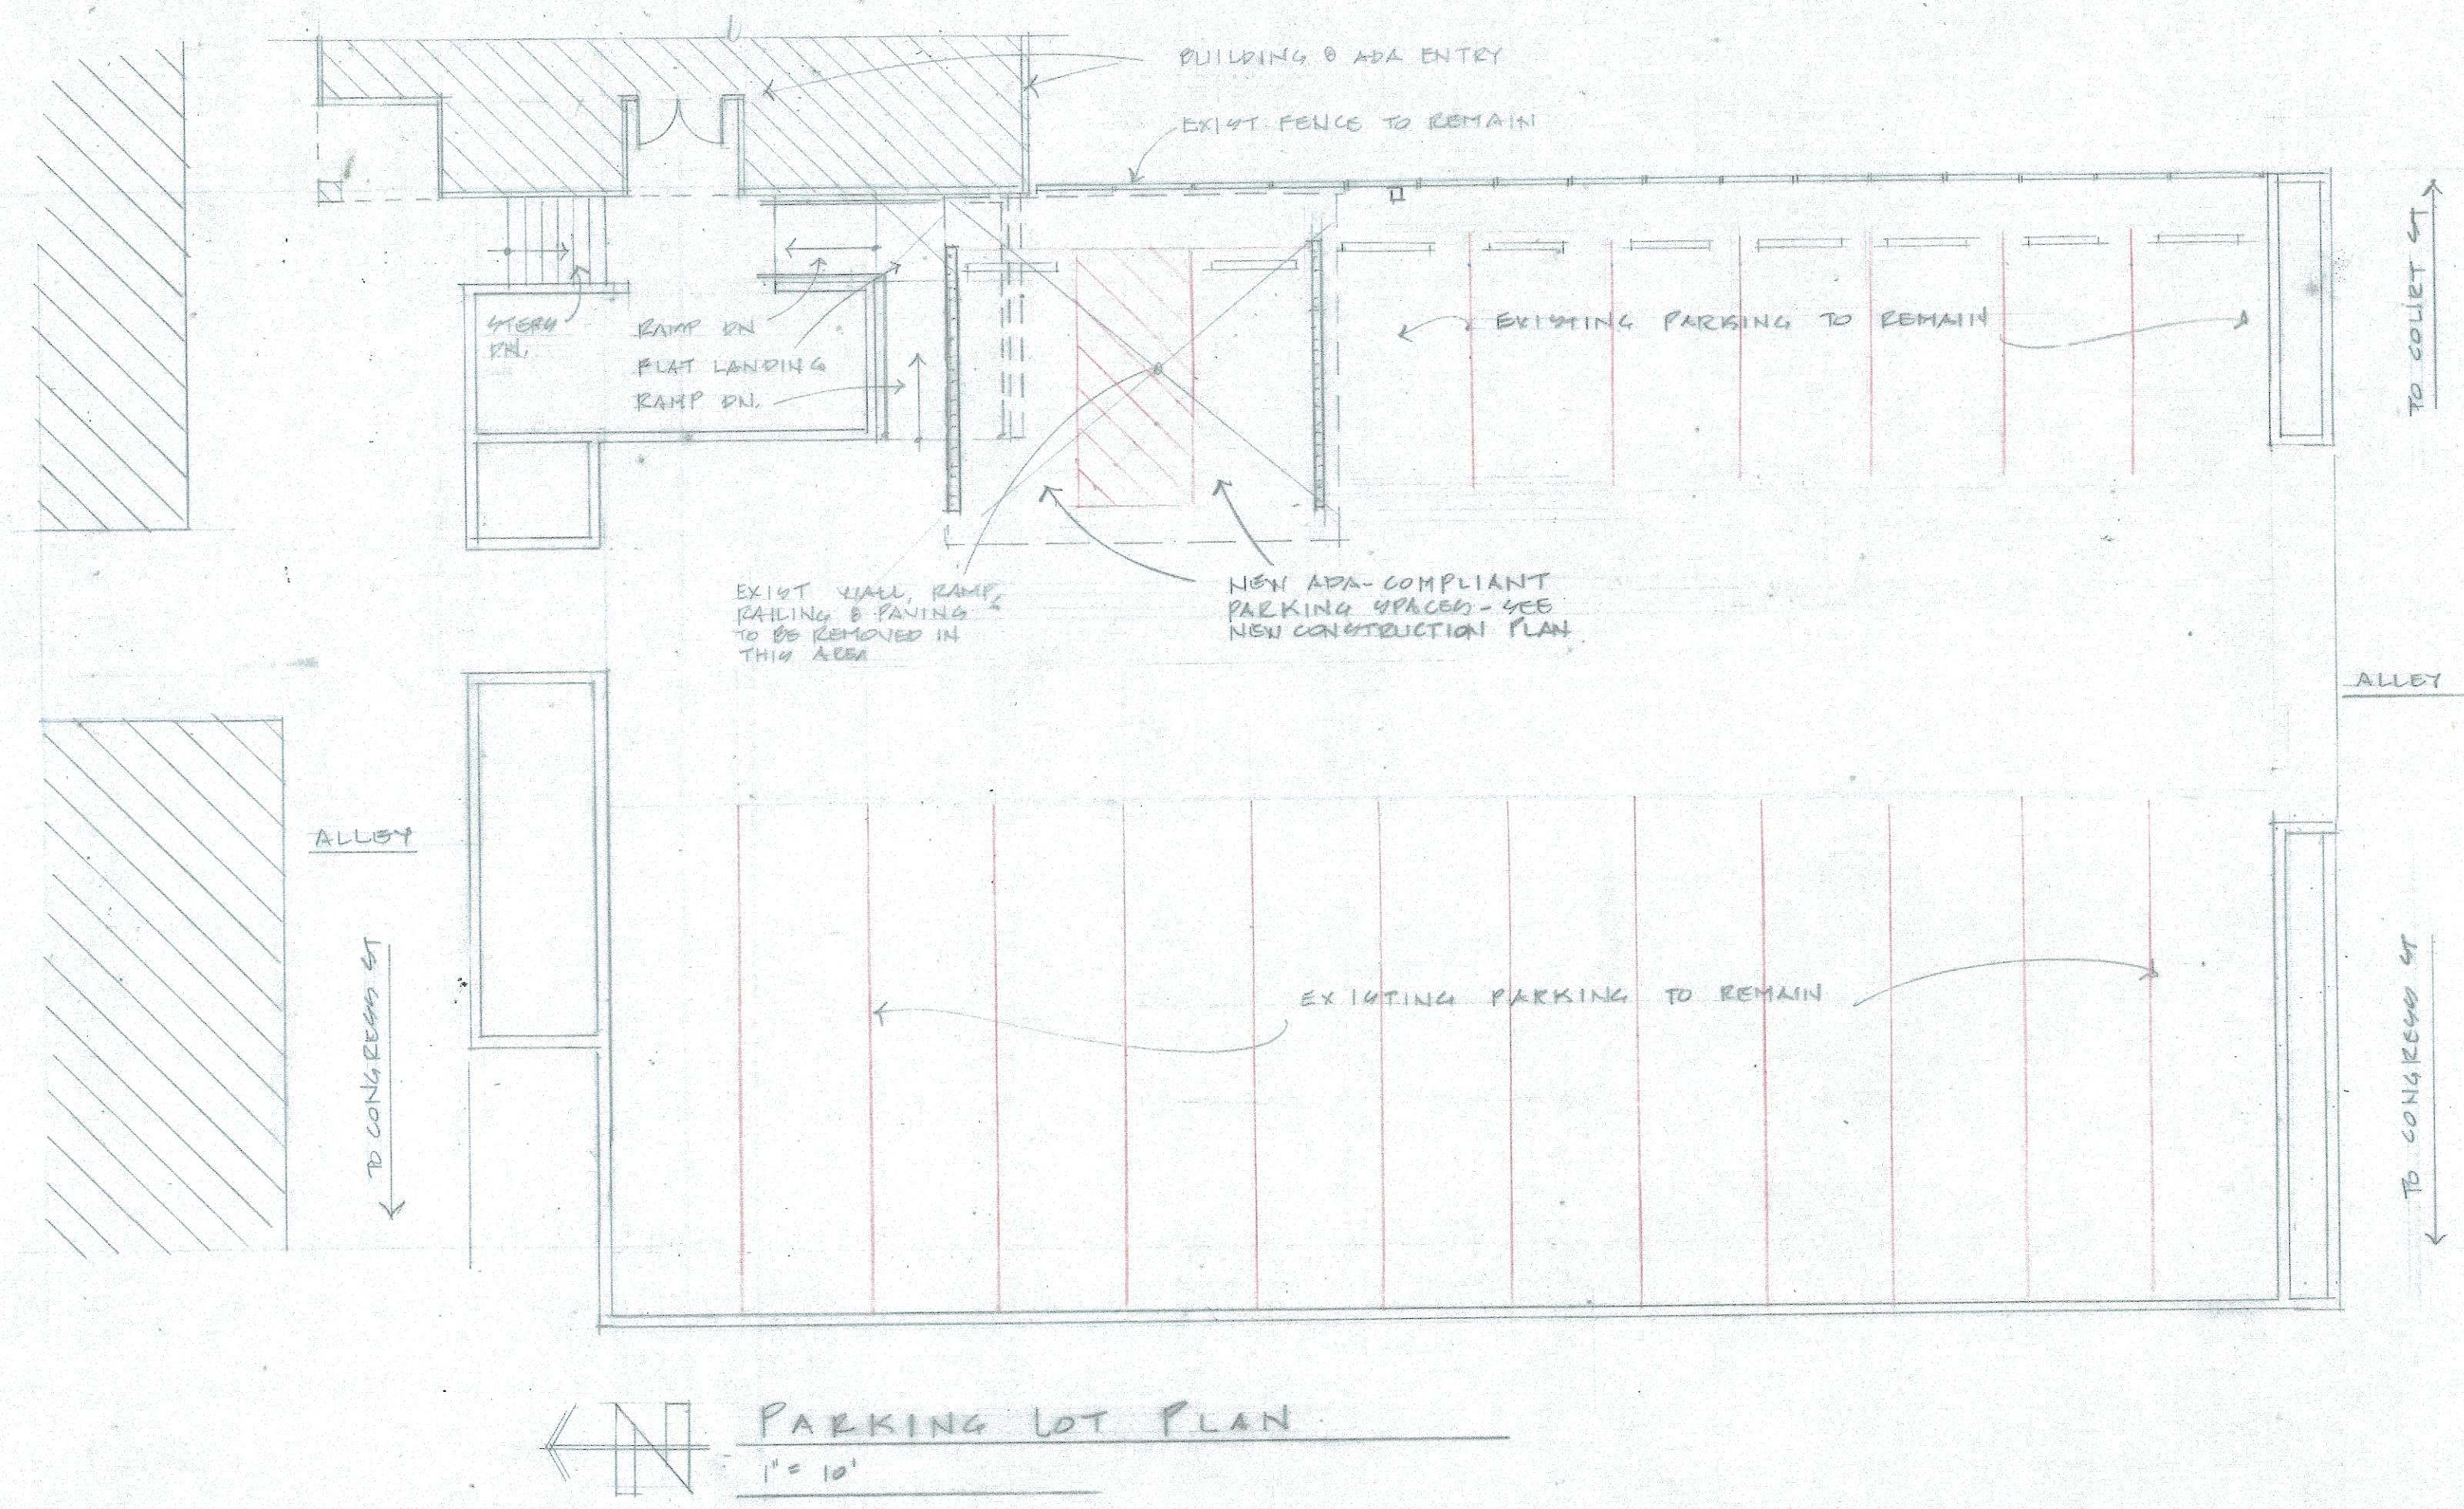
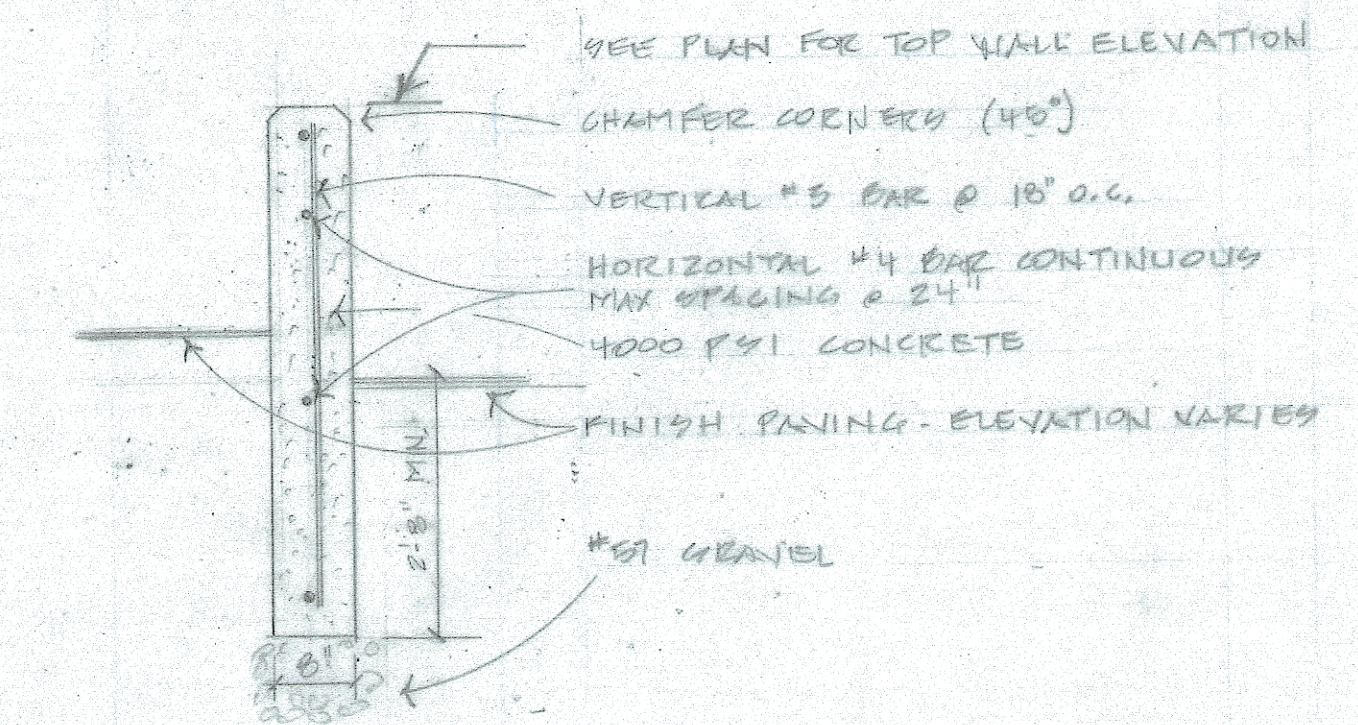
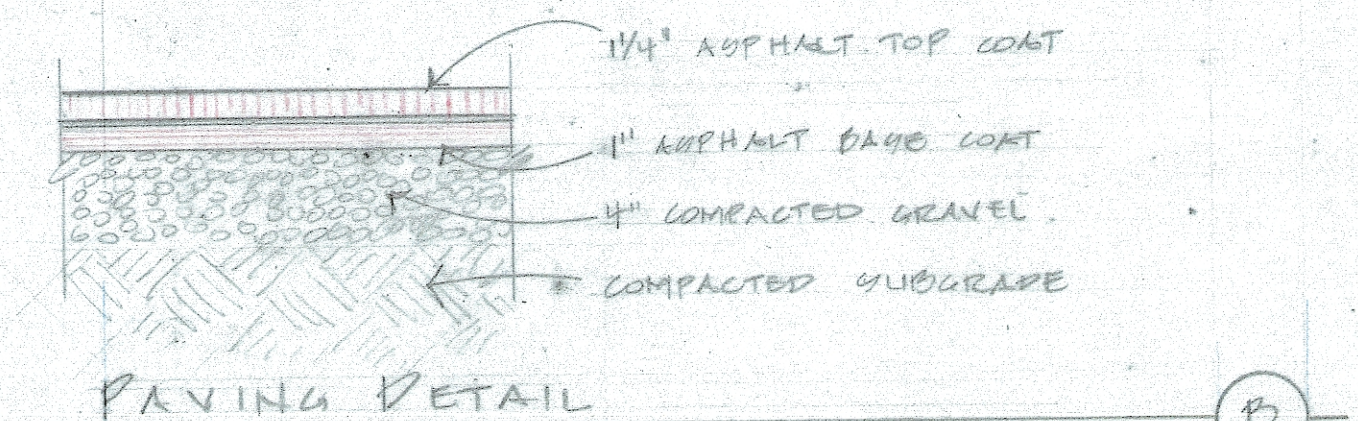


NEW CONSTRUCTION PLAN NOTES

1. REMOVE EXIST CONCRETE RETAINING WALL TO MIN 12" BELOW TOP OF PAVING.
 2. REMOVE EXIST CONCRETE & ASPHALT PAVING 4" IN CUT AT EXIST PAVING TO REMAIN.
 3. REMOVE EXIST STEEL HANDRAIL.
 4. RETAIN 12" LENGTH OF EXIST HANDRAIL AT LANDING RECONFIGURE FOR DET (A)
 5. NEW 6" CONCRETE RETAINING WALL - SEE DET (C)
 6. NEW ASPHALT PAVING - SEE DET (E)
- NOTE:** SLOPE PAVING BETWEEN NEW WALLS AS INDICATED BY SPOT GRADES SHOWN. ANY PAVING PLACED AT GREATER THAN 2% SLOPE MUST BE REINSTALLED - THIS IS CRITICAL PER ADA STANDARDS.
7. REMOVE & REPLACE PAVING IN THIS AREA AS REQ'D TO PROVIDE SMOOTH TRANSITION BETWEEN NEW & EXISTING PAVEMENTS.
 8. PARKING BUMPERS - RE-USE EXISTING - PIN TO PAVEMENT w/ #4 RE-BAR.
 9. NEW 2" WIDE PAINTED LINES - "ADA BLUE" - DIAGONAL LINES - LOADING ZONE TO BE 24" O.C.
 10. 2" PVC PIPE DRAINING THROUGH RETAINING WALL @ 48" O.C. - PIPE INVERT TO BE FLUSH w/ NEW PAVING.
 11. PAINT WALL END, TOP & SIDES 12" WIDE w/ "HIGHWAY YELLOW" PAINT.
 12. EXIST WOOD FENCE - DO NOT DISTURB - BRACE DURING CONSTRUCTION ACTIVITIES AS REQ'D TO MAINTAIN STABILITY - REPAIR ANY DAMAGE RESULTING FROM NEW WORK.
 13. NEW "ADA PARKING" SIGNS MOUNTED TO FENCE BOTTOM OF SIGNS 60" ABOVE GRADE - SEE DET (D)
 14. EXISTING LIGHT FOOT - LOCATE & PROTECT POWER CIRCUIT - REPAIR ANY DAMAGE.

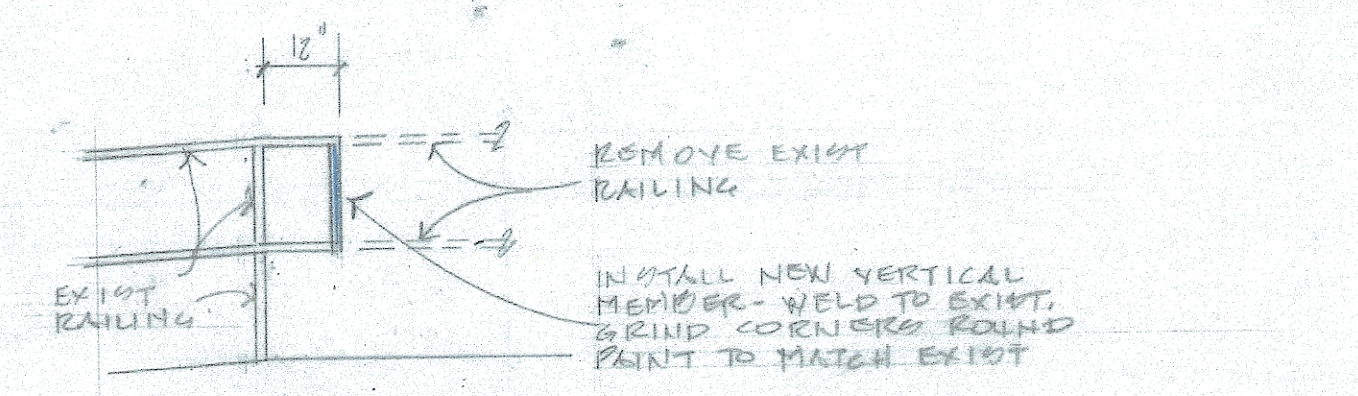

ARCHITECT Dick Planisek 8 Forest Street Athens Ohio 45701 740-594-6005	ADA PARKING UPGRADE AT THE OLIVE Bldg 18 SOUTH COURT ST. ATHENS OHIO 45701 FOR: ATHENS COUNTY COMMISSIONERS		SHEET 1
	8.21.19	1	