


ATH-50-18.54  
 CANAAN TOWNSHIP  
 ATHENS COUNTY  
 SECTION 16, FRACTION 6, T5N, R13W  
 OHIO COMPANY PURCHASE

UNDERGROUND UTILITIES

THE LOCATIONS OF THE UNDERGROUND UTIL SHOWN ON THE PLANS ARE OBTAINED FROM OWNERS OF THE UTILITIES AS REQUIRED BY SECTION 153.64 O.R.C.

UTILITY OWNERS

- BEARDMORE OIL & GAS  
 ROUTE 1 BOX 207  
 FLEMING, OH 45729  
 (614) 678-8172
- COLUMBIA GAS OF OHIO, INC.  
 2009 E. STATE ST., P.O. BOX 4220  
 ATHENS, OH 45701  
 (614) 597-2459
- COLUMBIA GAS TRANSMISSION CORPORATION  
 SUNBURY WOODS OFFICE PARK  
 P.O. BOX 6164  
 4111 EXECUTIVE PARKWAY  
 WESTERVILLE, OH 43081  
 (614) 895-5033
- COLUMBUS SOUTHERN POWER CO.  
 215 N. FRONT ST.  
 COLUMBUS, OH 43215  
 (614) 464-7911
- GTE TELEPHONE OPERATIONS - NORTH ARE  
 16 WEST WASHINGTON ST.  
 ATHENS, OH 45701  
 (614) 592-0540
- TUPPERS PLAINS - CHESTER WATER DIST  
 39561 BAR 30 ROAD  
 REEDSVILLE, OH 45772  
 (614) 985-3315
- THE OHIO OIL GATHERING CORP.  
 P.O. BOX 377  
 FRAZEYSBURG, OH 43882  
 (614) 828-2892
- TEXAS EASTERN GAS PIPELINE CO.  
 471 QUARRY RD.  
 LANCASTER, OH 43130  
 (614) 654-7477
- UNITED VIDEO CABLEVISION, INC.  
 102 TWIN OAK DR.  
 JACKSON, OH 45640  
 (614) 286-6446
- TANSKY OIL PRODUCTION  
 160 WHILEY DR.  
 LANCASTER, OH 43130  
 (614) 654-5900

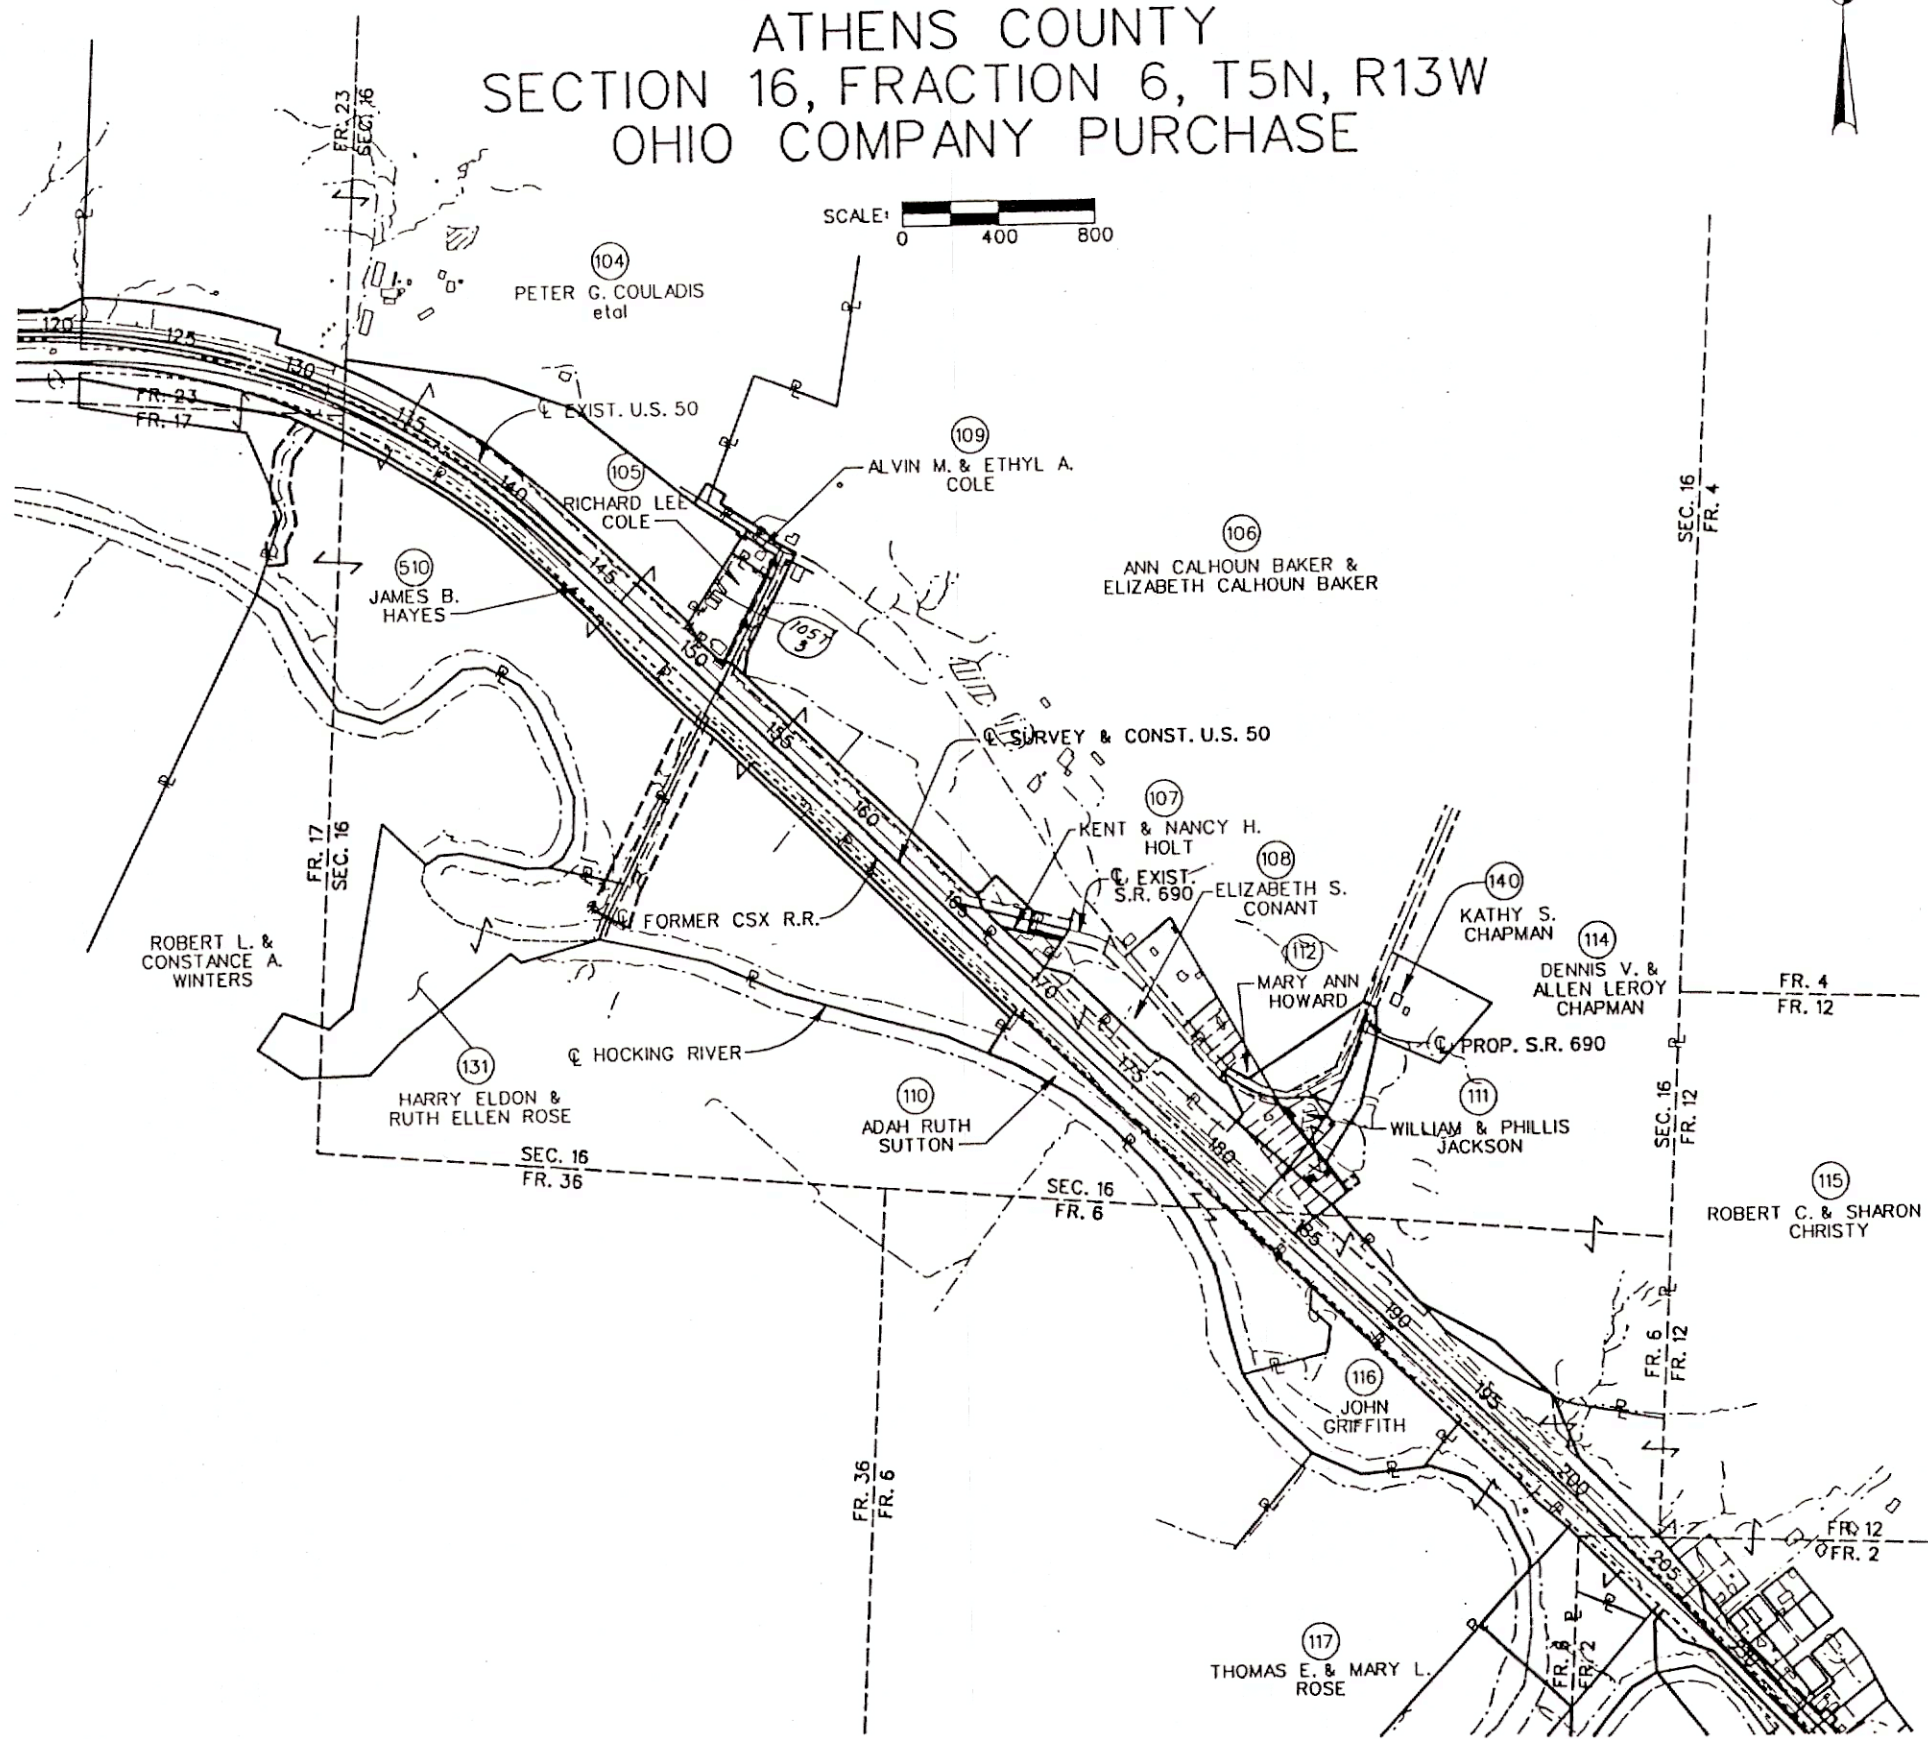

COMPLETION DATE: 12-22-93

REV.	DATE	DESC
FOB	4-14-94	Added 1057.3

PARSONS BRINCKERHOFF OHIO, INC