


Side No.	Location.	Class	km. 000	Joint	Private	Total	Remarks.
444	Albany S.D. Athens Co.	P	137	0	0	3687	
447	" " " "	P	350	0	0	1099	
448	" " " "	Y	1098	0	0	1167	
449	" " " "	Y	657	0	0	565	
450	" " " "	Y	301	0	0	2643	
451	" " " "	P	3018	0	0	5661	
452	" " " "	P	3018	0	0	5661	

No.	Grantor.	Grantee	Instrument	Date	Record	Cust No.	Remarks
11	Emily Coe et al	A&L.Ry. Co.	Grant	Mar. 7, 1870.		115	
2	No paper	title found.				1062	Highway crossing.
3	Rhoda & Chas. White	O.C.R.R. Co.	"			116	
4	Aaron Evans	"	"	April 11, 1882.		117	
5	Walter Lewis	"	"	Dec. 1, 1881.		118	
6	Aaron Evans	"	"	April 11, 1882.		117	
7	D.S. Stewart	"	"	Nov. 12, 1882.		119	
8	J.C. Mathews	A&L.Ry. Co.	"	Jan. 16, 1873.		120	
9	Amanda Holmes	K&M.Ry. Co.	Deed	June 26, 1902.	D.B. 88 Page 355	121	
10	W.E. Moler	"	"	June 26, 1902.	" 88 " 354 Sept. 2, 1902.	122	
11	Amanda W. Holmes	"	"	Jan. 15, 1900.	" 82 " 371 Jan. 29, 1900.	123	
12	Alpheus Wilson	O.C.R.R. Co.	Condemnation	May 13, 1884.	Common Pleas Court, Journal Ree-Vol. 6, Page 252.	124	
13	P.E. Harner	K & M. Ry. Co.	W. Deed	May 8, 1931	DBV154 Page 321 July 8, 1931	1181	

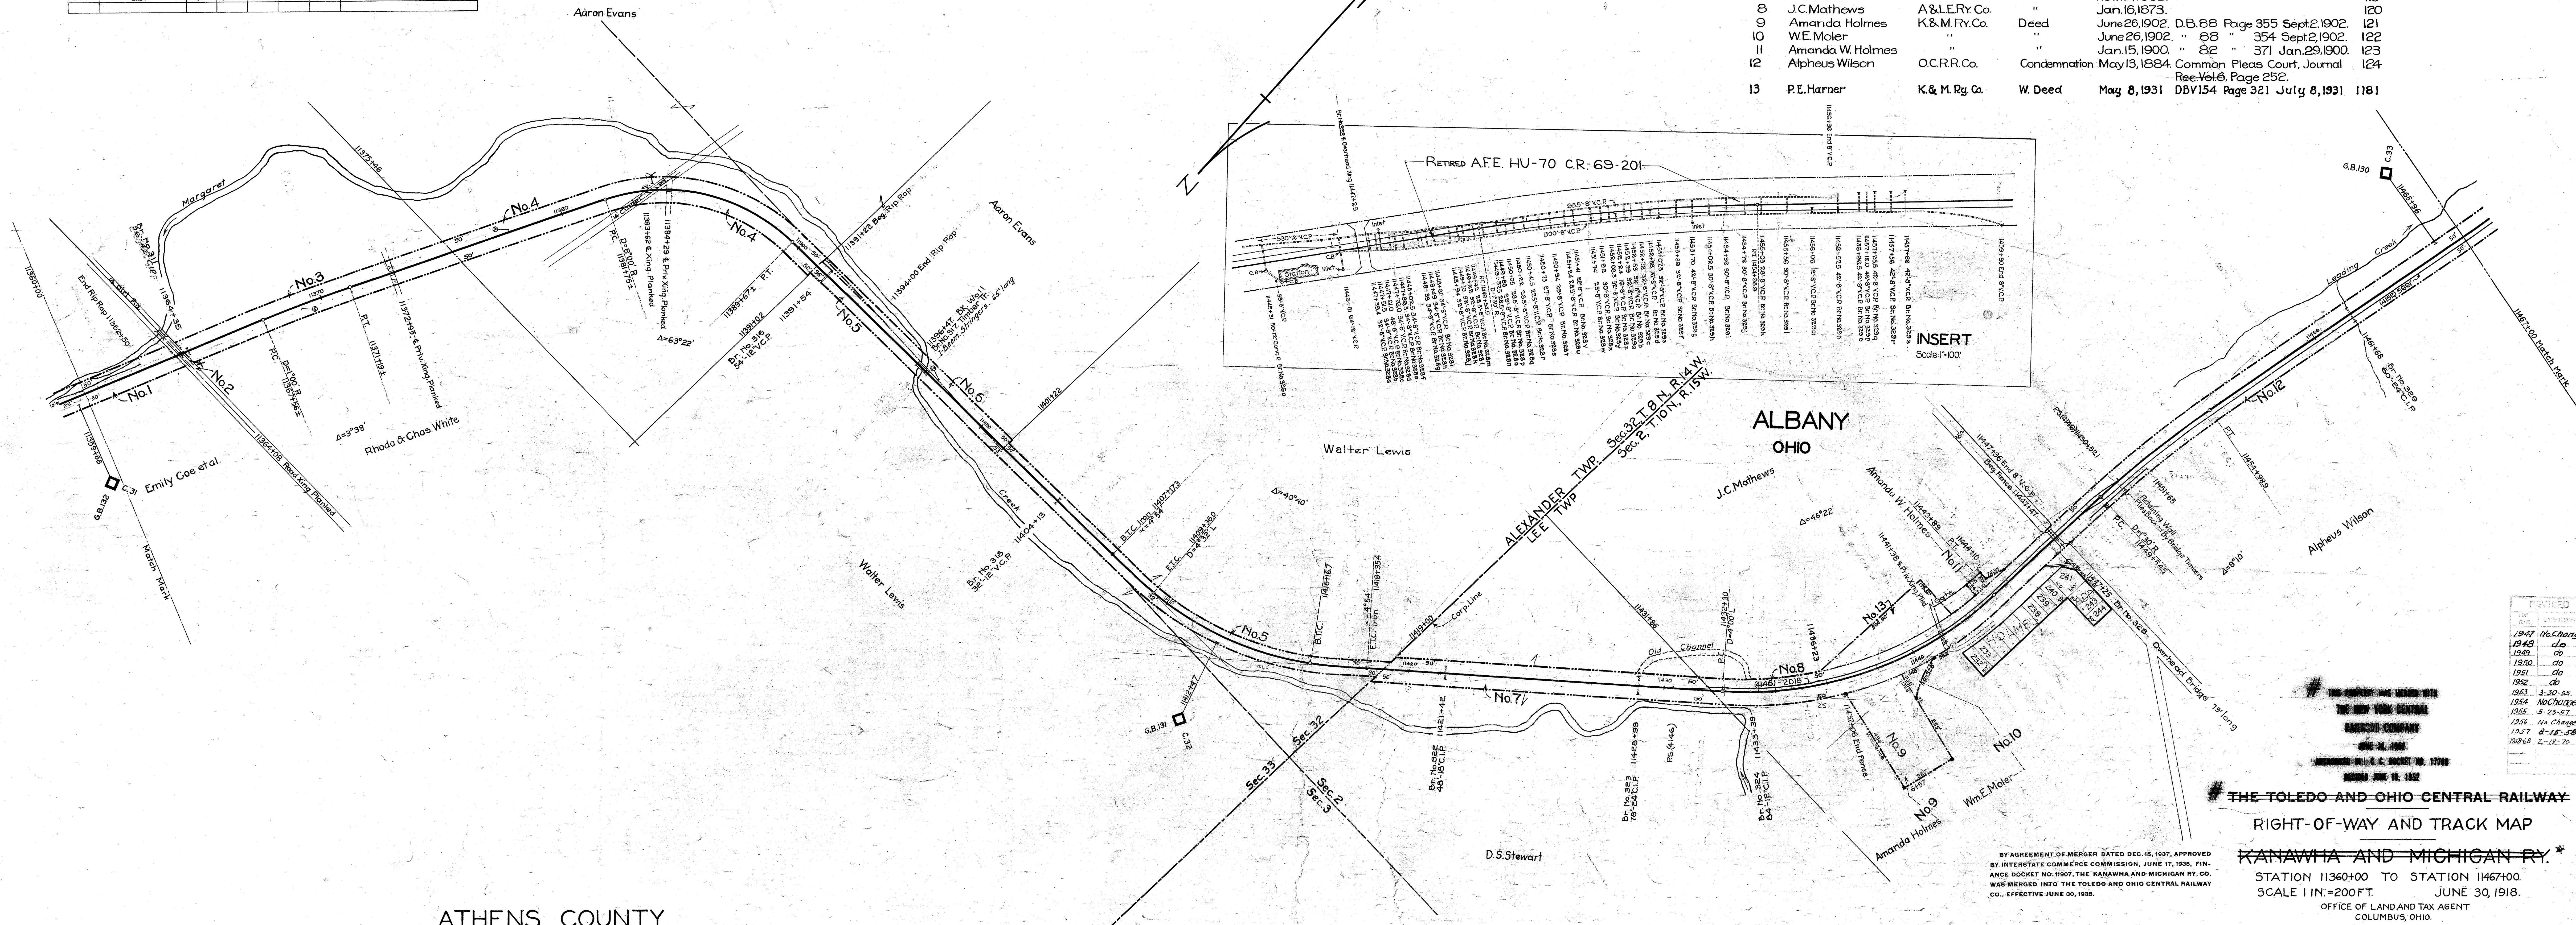

REVISED	REVISED

8123024

V307
19

307-35

ATHENS COUNTY
ALEXANDER TOWNSHIP
LEE TOWNSHIP

THE TOLEDO AND OHIO CENTRAL RAILWAY
RIGHT-OF-WAY AND TRACK MAP
KANAWHA AND MICHIGAN RY.
STATION 11360+00 TO STATION 11467+00
SCALE 1 IN.=200 FT. JUNE 30, 1918.
OFFICE OF LAND AND TAX AGENT
COLUMBUS, OHIO.


Sheet No. 35 of 55 of The Kanawha & Michigan Railway.
from Survey Station 11360+00 to Survey Station 11467+00
Land & Tax Agent

OPERATED BY THE NEW YORK CENTRAL RAILROAD COMPANY SUBSEQUENT TO DECEMBER 31, 1921.
CORRECTED AS OF JAN. 1, 1931
OFFICE OF VALUATION ENGINEER, CLEVELAND, OHIO.

VS 3070 LC 8123 MP 31.0-33.1