


NO.	GRANTOR	GRANTEE	INSTRUMENT	DATE	RECORD	CUST. NO.	REMARKS
1.	Oliver W. Bean, et al.	D.H.V.&E. Ry.	Deed	April 3, 1891	D. B. 67 P. 305	April 11, 1891 1375	Same as Parcel No. 2, Map No. 58.3.
1.	D.H.V. & E. Ry.	H.V. Ry.	Deed	March 21, 1900	D. B. 83 P. 208	April 6, 1900 1388	Transfer of land and other property.
2.	Interstate Improvement Co.	D.H.V.&E. Ry.	Deed	Jan. 31, 1893	D. B. 83 P. 204	April 6, 1900 1372	Part of land in deed.
2.	D.H.V. & E. Ry.	H.V. Ry.	Deed	March 21, 1900	D. B. 83 P. 208	April 6, 1900 1388	Transfer of land and other property.
3.	Oliver W. Bean	D.H.V.&E. Ry.	Deed	April 3, 1891	D. B. 67 P. 303	April 11, 1891 1374	
3.	D.H.V. & E. Ry.	H.V. Ry.	Deed	March 21, 1900	D. B. 83 P. 208	April 6, 1900 1388	Transfer of land and other property.
4.	Irvin Howard	D.H.V. & E. Ry.	Grant	March 16, 1891		1373	
4.	D.H.V. & E. Ry.	H.V. Ry.	Deed	March 21, 1900	D. B. 83 P. 208	April 6, 1900 1388	Transfer of land and other property.

Note "CUST. NO." refers to deed number in Hocking Valley District



REVISIONS	REFERENCE	DATE PLOTTED	BY
1	Land Schedule	4-23-34	TRM

RIGHT OF WAY AND TRACK MAP
 THE HOCKING VALLEY RY. CO.
 HOCKING DIVISION
 STATION 131+00 TO STATION 135+00
 SCALE 1" = 100' OCTOBER 5 1913
 OFFICE OF VALUATION ENGINEER
 COLUMBUS OHIO

