


NO.	GRANTOR	GRANTEE	INSTRUMENT	DATE	RECORD	CUST. NO.	REMARKS
1	Interstate Improvement Co.	D. H. V. & E. Ry.	Deed	Jan 31, 1893	D. B. 63 P 204, April 6, 1900	1372	Part of land in deed, Same as Parcel No. 2, Map No. 58.5.
1	D. H. V. & E. Ry.	H. V. Ry.	Deed	March 21, 1900	D. B. 63 P 205, April 6, 1900	1388	Transfer of land & other property
2	J. D. Clarke, Trustee	D. H. V. & E. Ry.	Deed	May 9, 1890	D. B. 64 P 624, May 16, 1890	1371	
2	D. H. V. & E. Ry.	H. V. Ry.	Deed	March 21, 1900	D. B. 63 P 208, April 6, 1900	1388	Transfer of land & other property

Note: "CUST. NO." refers to deed number in Hocking Valley District

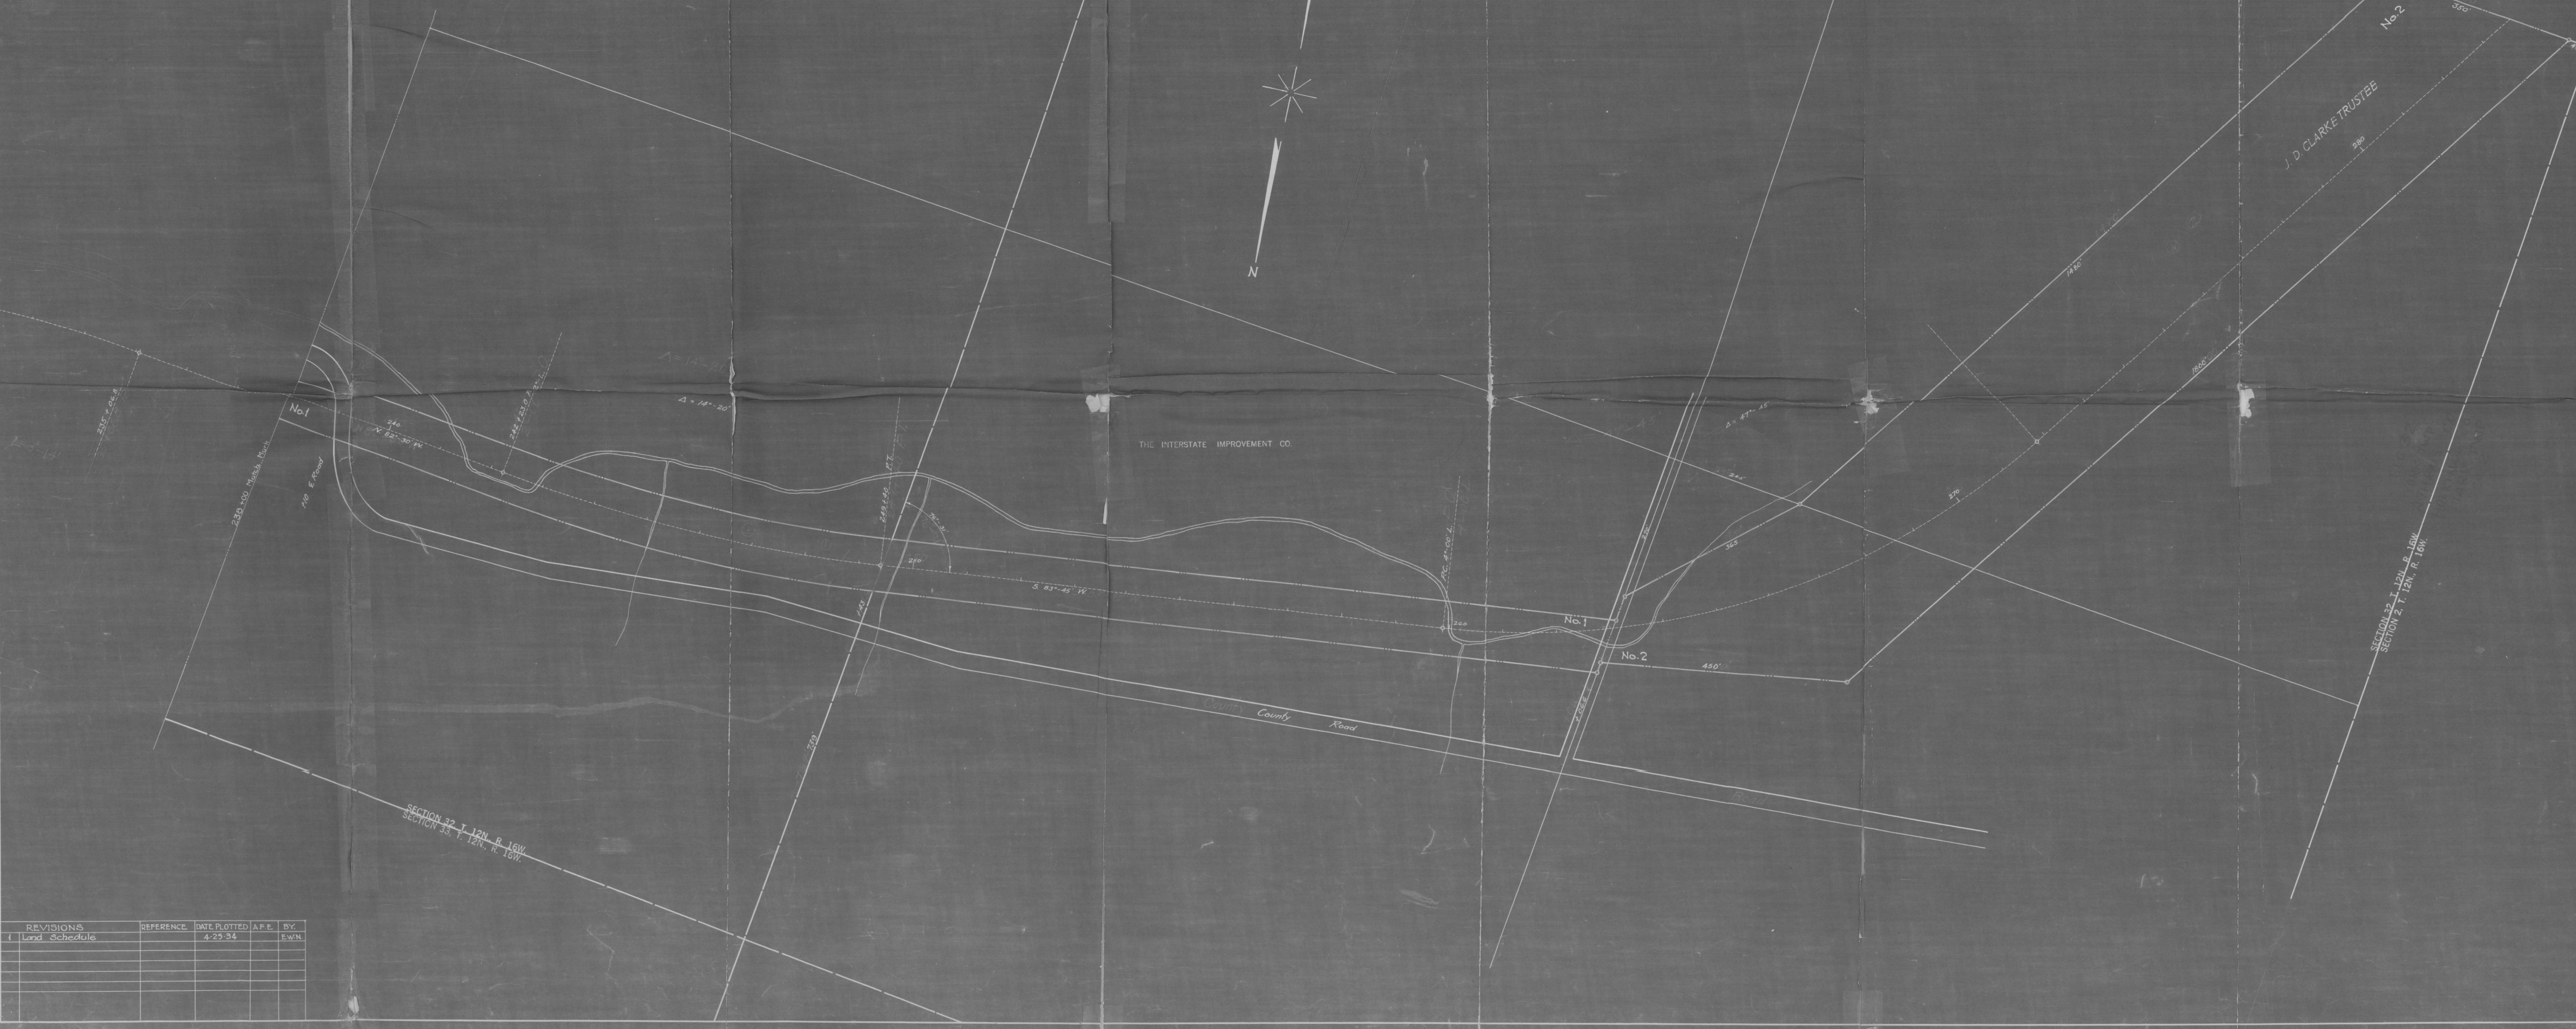

REVISIONS	REFERENCE	DATE PLOTTED	A.P.E.	BY
1	Land Schedule	4-25-34		E.W.N.

T12 R 16
32, 2

RIGHT OF WAY AND TRACK MAP
THE HOCKING VALLEY RY. CO.
HOCKING DIVISION
STATION 258+00 TO STATION
SCALE 1" = 100' OCTOBER 5 1918
OFFICE OF VALUATION ENGINEER
COLUMBUS, OHIO

