



RIGHT OF WAY AND TRACK MAP  
 THE FEDERAL VALLEY RAILROAD  
 OPERATED BY  
 THE FEDERAL VALLEY RAILROAD COMPANY  
 MAIN LINE - FROM STATION 817-50 TO STATION 854+48.1  
 SCALE 1 INCH = 100 FEET  
 OFFICE OF CHIEF ENGINEER, COLUMBUS, OHIO  
 JUNE 30, 1930

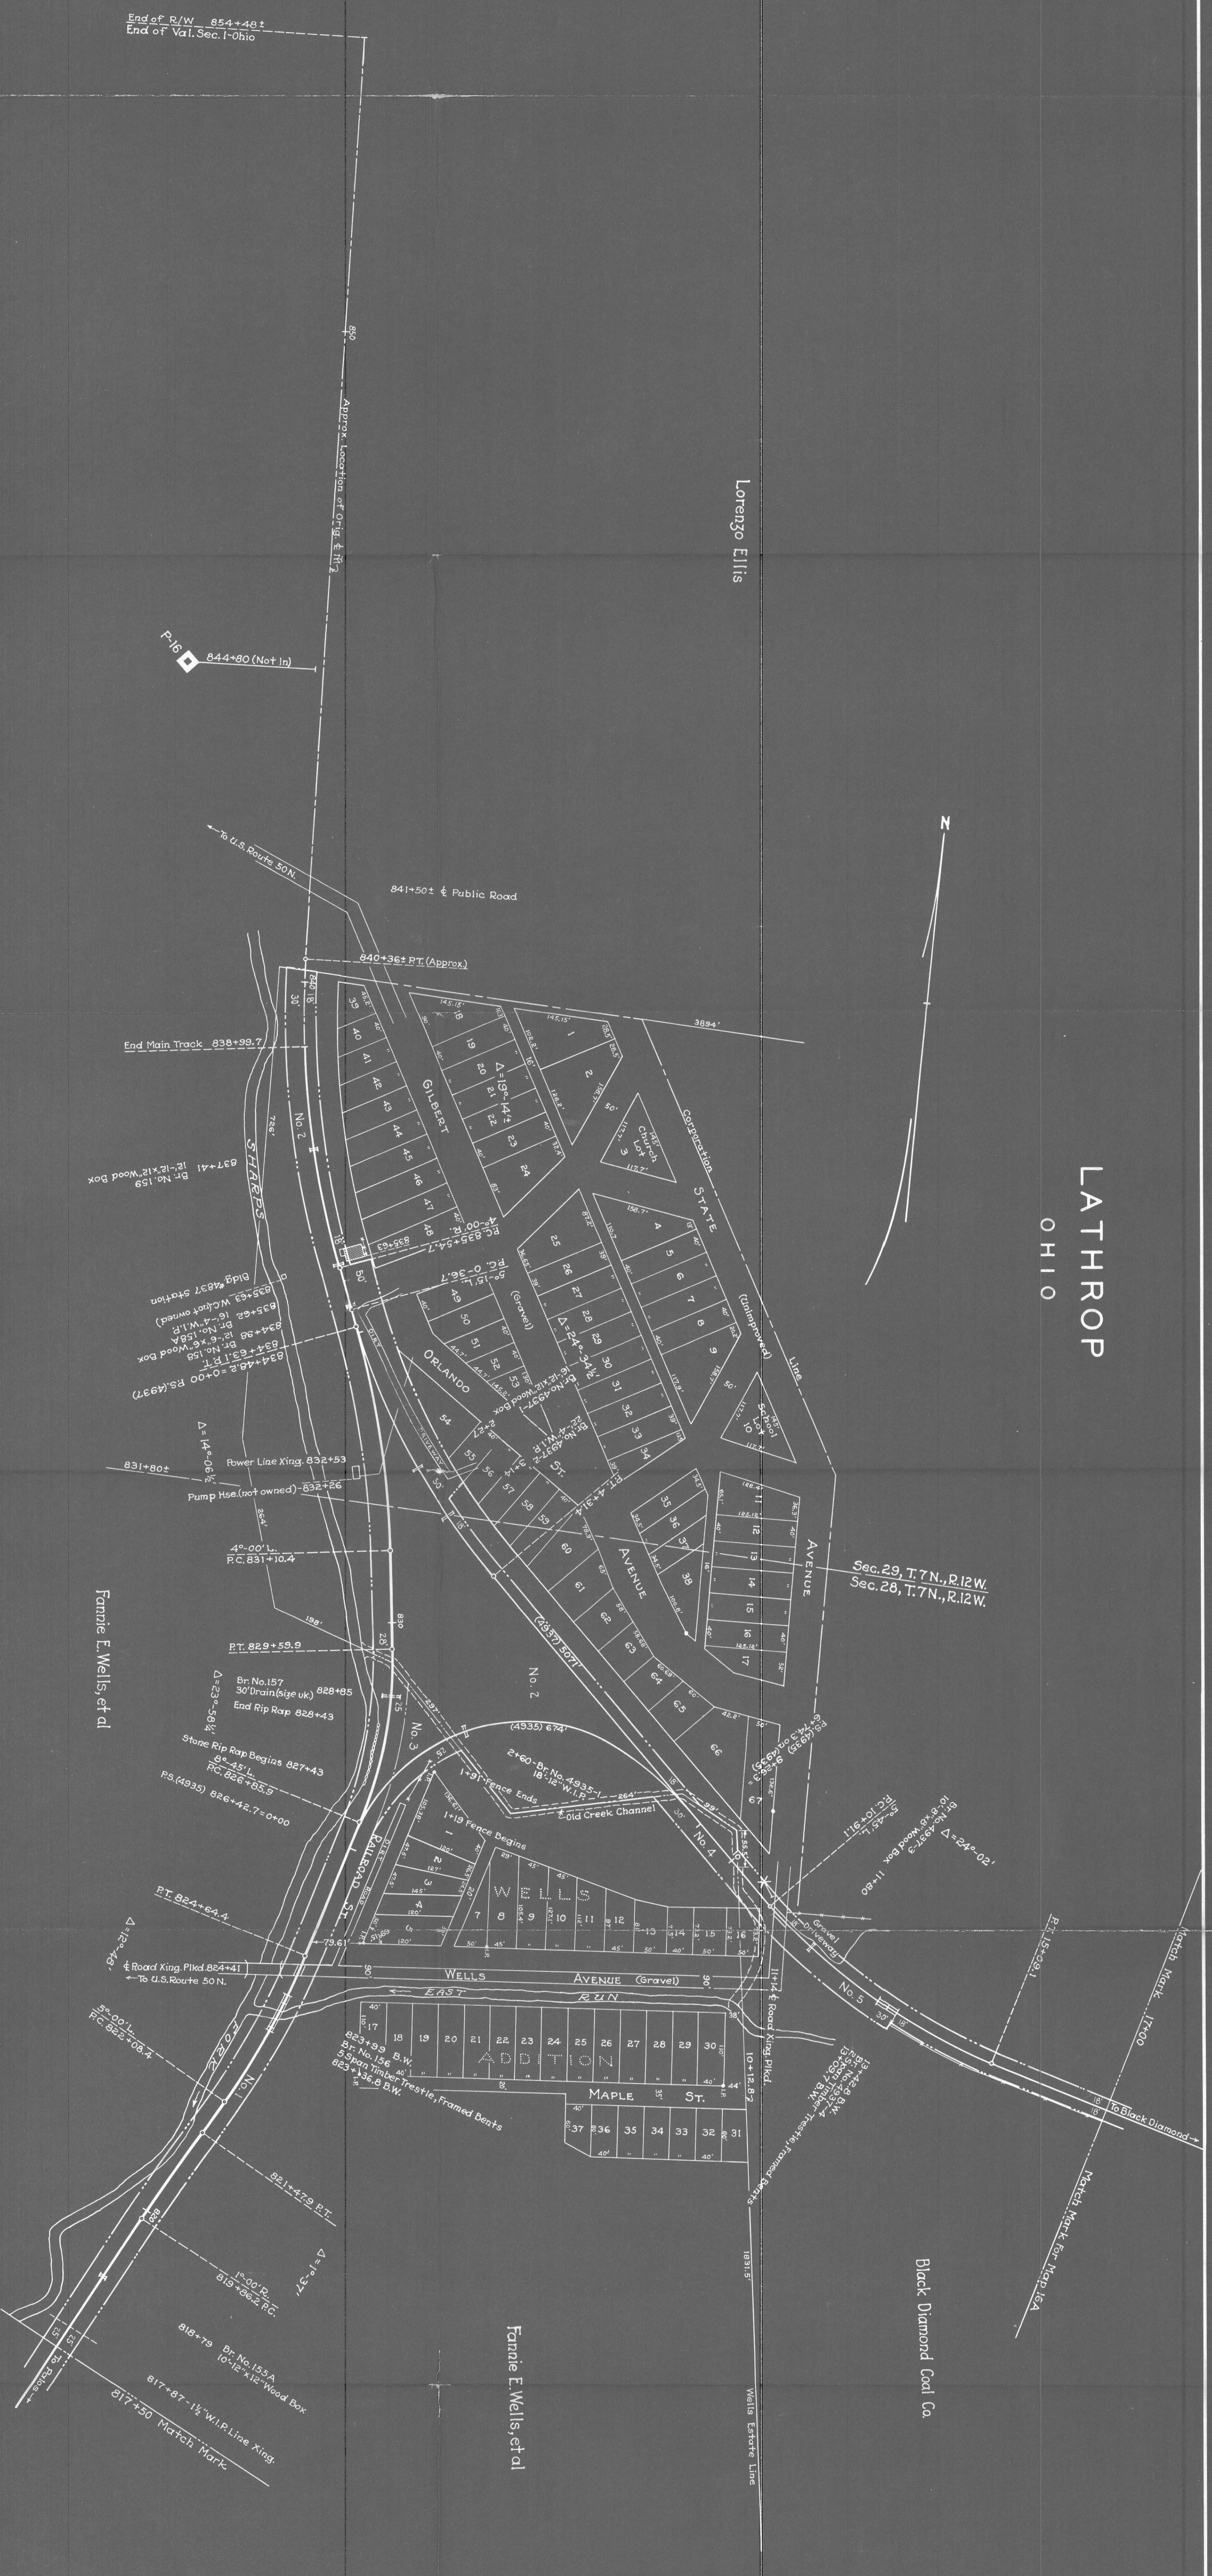

ATHENS COUNTY  
 BERN TOWNSHIP

LATHROP  
 OHIO

SHEET NO. 16 OF 16 OF THE FEDERAL VALLEY RAILROAD  
 MAIN LINE - FROM STATION 817-50 TO STATION 854+48.1  
 J. C. WILSON  
 CIVIL ENGINEER