


ARMITAGE  
OHIO.

Side Trk No	Location	Class	Length			Remarks
			K&M	Joint	Private	
4128	Athens Twp Athens Co	Y	150	0	124	H.V. Ry. 100% 124'
4129	"	Y	84	0	192	" " " " " "
4130	"	Y	6182	0	0	" " " " " "
4131	"	Y	296	0	90	H.V. Ry. 100% 90'
4132	"	Y	150	0	0	" " " " " "
4133	"	Y	1425	0	0	" " " " " "
4134	"	Y	1146	0	0	" " " " " "
4135	"	Y	301	0	0	" " " " " "
4136	"	Y	229	0	0	" " " " " "
4137	"	Y	204	0	0	" " " " " "
4138	"	Y	4465	0	0	" " " " " "
4139	"	Y				See Following Map
4140	"	Y				" " " " " "

No.	Grantor	Grantee	Instrument	Date	Record	Cust No.	Remarks
1	Hiram Armitage	O.C.R.R. Co.	Voucher	Feb. 20, 1882.		82	Accounting records show the payment of \$161.00 to Hiram Armitage for this parcel but deed cannot be located.
2	No. Paper	Title	Found.			82	" " " " " " " " " " " " " " " "
3	Hiram Armitage	O.C.R.R. Co.	Voucher	Feb. 20, 1882.		83	Accounting records show the payment of \$161.00 to Hiram Armitage for this parcel but deed cannot be located.
4	E.P. Sheffield			Mar. 29, 1882.		83	" " " " " " " " " " " " " " " "
5	New Pittsburg Coal Co.	K.&M. Ry. Co.	Grant	Dec. 9, 1882.	D.B. 63 Page 549 Jan. 10, 1891.	84	Ry. Co. pays \$5000 per year rental.
6	Porter Wilson	O.C.R.R. Co.		Aug. 28, 1901.		85	" " " " " " " " " " " " " " " "
7	Henry Martin	K.&M. Ry. Co.		Dec. 10, 1881.	Misc. B. 1 Page 29 April 6, 1892.	86	Right to locate Telegraph Poles.
8	G.W. Braxton	O.C.R.R. Co.		June 30, 1911.	D.B. 115 Page 223 July 20, 1911.	88	" " " " " " " " " " " " " " " "
9	B.F. Dais	K.&M. Ry. Co.	Deed	" " " "	" " " " " "	88	" " " " " " " " " " " " " " " "
10	"	"	"	" " " "	" " " " " "	88	" " " " " " " " " " " " " " " "
11	Henry Lohse	O.C.R.R. Co.	Voucher	Mar. 21, 1882.		89	Accounting records show the payment of \$125.00 to Henry Lohse for this parcel but deed cannot be located.
12	Wm. Maxwell			Mar. 21, 1882.		90	" " " " " " " " " " " " " " " "
13	Wesley Cornell			Mar. 21, 1882.		91	" " " " " " " " " " " " " " " "
14	John F. Davis		Deed	Feb. 28, 1882.	D.B. 137 Page 94 Oct. 10, 1922	92	" " " " " " " " " " " " " " " "
15	Benjamin Ball et al	K.&M. Ry. Co.	Warranty Deed	Oct. 11, 1923	D.B. 139 Page 517 Oct. 26, 1923	1104	Completion Report No. 301
16	Hocking Valley Ry. Co.	K.&M. Ry. Co.	Lease	July 1, 1913	Land & Tax Dept. File	1174	Erroneously omitted from schedule as of valuation date. Comp. Report -23A. Right of way for side tracks. Lease cancelled June 30, 1934.



Year	Date	Change
1932	No Change	
1933	do	
1934	2-18-36	
1935	3-29-37	
1936	No Change	
1937	do	
1938	1-7-41	
1939	No Change	
1940	do	
1941	do	
1942	do	
1943	do	

Year	Date	Change
1938	No Changes	
1939	No Changes	
1940	No Changes	
1941	3-7-29 R.R.A.	
1942	3-7-29 R.R.A.	
1943	No Changes	
1944	4-8-26 C.C.H.	
1945	3-7-29 R.R.A.	
1946	3-7-29 R.R.A.	
1947	3-7-29 R.R.A.	
1948	3-7-29 R.R.A.	
1949	3-7-29 R.R.A.	
1950	No Changes	
1951	do	
1952	2-22-25	

ATHENS COUNTY  
ATHENS TOWNSHIP

THE TOLEDO AND OHIO CENTRAL RAILWAY  
RIGHT-OF-WAY AND TRACK MAP

~~KANAWHA AND MICHIGAN RY.~~

STATION 10836+00 TO STATION 10937+00  
SCALE 1 IN. = 200 FT.  
JUNE 30, 1918.  
OFFICE OF LAND AND TAX AGENT  
COLUMBUS, OHIO.

BY AGREEMENT OF MERGER DATED DEC. 16, 1937, APPROVED BY INTERSTATE COMMERCE COMMISSION, JUNE 17, 1938. FINANCE DOCKET NO. 1197. THE KANAWHA AND MICHIGAN RY. CO. WAS MERGED INTO THE TOLEDO AND OHIO CENTRAL RAILWAY CO. EFFECTIVE JUNE 30, 1938.

Sheet No. 30 of Set of The Kanawha & Michigan Railway from Survey Station 10836+00 to Survey Station 10937+00  
Land & Tax Agent

OPERATED BY THE NEW YORK CENTRAL RAILROAD COMPANY SUBSEQUENT TO DECEMBER 31, 1921.

V-307  
14

V-30  
3