


No.	Grantor	Grantee	Instrument	Date	Record	Cust. No.	Remarks
1	James Carey	The Federal Valley R.R. Co.	Q.C.D.	June 29, 1931	DB 154 P. 371	4-3	This is a part of Par. 5, Map 1.
2						4-3	This parcel is conveyed in same deed as parcel No. 1, this map
3						4-3	do
4						4-3	No paper title found
5						4-3	do
6						4-3	do
7						4-3	do
8						4-3	do



1930	4-25-33	JHR
1931		No Change
1932		do
1933		do
1934		do
1935	5-8-37	do
1936		No Change
1937		do
1938		do
1939		do
1940		do
1941		do
1942		do
1943		do

ATHENS COUNTY
TRIMBLE TOWNSHIP

SHEET No. 2 OF 16 OF THE FEDERAL VALLEY RAILROAD
MAIN LINE - FROM SURVEY STATION 50+00 TO SURVEY STATION 106+10
J. S. Seibert
VALUATION ENGINEER

RIGHT OF WAY AND TRACK MAP
THE FEDERAL VALLEY RAILROAD
OPERATED BY
THE FEDERAL VALLEY RAILROAD COMPANY
MAIN LINE - FROM STATION 50+00 TO STATION 106+10
SCALE 1 INCH = 100 FEET
JUNE 30, 1930
OFFICE OF CHIEF ENGINEER, COLUMBUS, OHIO