


Sheet	Location	Class	Amount	Joint	Private Total	Remarks
4152	Library 3rd Athens Co.	P				See Proceeding Map.

No	Grantor	Grantee	Instrument	Date	Record	Cust. No.	Remarks
1	Alpheus Wilson	O.C.R.R. Co.	Condemnation	May 13, 1884	Journal Rec. Vol. 6, Page 252, Common Pleas Court.	124	
2	J.E. Cassel	A. & L. Ry. Co.	Grant	Mar. 5, 1870		125	Highway crossing.
3	No paper	title found.				126	
4	A.L. Stanley	A. & L. Ry. Co.				127	Held by adverse possession and claimed by Ry. Co.
5	No paper	title found.				128	
6	No paper	title found.				129	
7	A.L. Stanley	A. & L. Ry. Co.	Grant	Jan. 24, 1873		130	
8	John Mosby Heins, by John Mosby	O.C.R.R. Co.	Gdn Deed	Jan. 24, 1873		131	
9	A.L. Stanley	A. & L. Ry. Co.	Grant	Dec. 30, 1872		132	
10	No paper	title found.				133	
11	No paper	title found.				134	
12	John McKnight	O.C.R.R. Co.	Voucher	April 25, 1882		136	Accounting records show the payment of \$100.00 to John McKnight for this parcel but deed cannot be located.
13	No paper	title found.				135	Field by adverse possession and claimed by Ry. Co.
14	No paper	title found.				136	Highway crossing.
15	No paper	title found.				136	Held by adverse possession and claimed by Ry. Co.



THE TOLEDO AND OHIO CENTRAL RAILWAY  
RIGHT-OF-WAY AND TRACK MAP

KATAWHA AND MICHIGAN RY.  
STATION 11467+00 TO STATION 11573+00.  
SCALE 1 IN. = 200 FT.

JUNE 30, 1918.  
OFFICE OF LAND AND TAX AGENT  
COLUMBUS, OHIO.

APPROVED BY THE BOARD OF SURVEYERS OF THE STATE OF OHIO, JUNE 11, 1918.  
BY THE COMMISSIONER OF LAND AND TAXATION, JUNE 11, 1918.  
WAS MERGED INTO THE TOLEDO AND OHIO CENTRAL RAILWAY  
L.C. EFFECTIVE JUNE 30, 1909.

Sheet No. 36 of 55 of The Katawba & Michigan Railway  
from Survey Station 11467+00 to Supply Station 11573+00  
Land & Tax Agent