

ATHENS CO, OHIO
ROME TWP
T&N-R12W


PARCEL No.	CUSTO No.	KIND OF INTEREST	DATE OF INSTRUMENT	GRANTOR	GRANTEE	RECORDED		AREA		REMARKS
						BOOK	PAGE	DATE	ACRES	
1										145-1 Map 37(1).
2	227	War. Deed	Feb. 6 1875	H.H. Dean, et ux	NSLY.	42	617	Aug. 15 1876	6,994	Same as Parcel No. 6, Map No. 36. See Cust. 799, 798, 797, 796.
3	226	War. Deed	Aug. 31 1874	Eveline L. Simons.	NSLY.	70	279	Sep. 10 1897	1998	
4	225	War. Deed	Aug. 1 1874	Perry Selby, et ux	NSLY.	78	302	Sep. 2 1897	4587	
5	219	War. Deed	Aug. 31 1874	Wm. Book.	NSLY.	78	361	Sep. 2 1897	5803	
6	218	War. Deed	Apr. 10 1877	Stephen Townsend, et ux	NSLY.	78	377	Sep. 2 1897	2890	
7	217	War. Deed	Apr. 9 1877	Amos Galvart, et ux	NSLY.	78	275	Sep. 2 1897	2728	
8	216	War. Deed	Jul. 13 1876	Wm. Marshall, et ux	NSLY.	78	378	Sep. 2 1897	13898	
9	215	War. Deed	Apr. 10 1877	Eliah Vickers, et ux	NSLY.	78	383	Sep. 2 1897	12082	
10	214	War. Deed	Jan. 13 1876	J.W. Murphy, et ux	NSLY.	42	884	Jul. 28 1876	22510	
11	213	War. Deed	Apr. 10 1877	J.W. Murphy, et ux	NSLY.	78	874	Sep. 2 1897	3504	
12	212			Village of Guyville.					24,239	Use of Guy, Union & Mill Sts. Record not found. 4000sq. ft. Retired to form new Parcel No. 23.
13	211	War. Deed	June 12 1875	David Burefield, et ux	NSLY.	42	884	Jul. 28 1876	1977	
14	210	War. Deed	May 21 1878	M. J. Searle, et ux	NSLY.	42	559	Aug. 11 1876	1187	
15	209	War. Deed	Apr. 23 1875	A.S. Darwin, et ux	NSLY.	42	568	Jul. 28 1876	1914	
16	208	War. Deed	Apr. 26 1878	T.D. Darwin, et ux	NSLY.	42	566	Jul. 28 1876	438	
17	207	War. Deed	Apr. 23 1878	John Porter, et ux	NSLY.	42	850	Aug. 9 1876	1290	
18	206	War. Deed	June 27 1875	H. Anthony, et ux	NSLY.	42	582	Jul. 28 1876	7432	

AUTHORITY	DATE INSTALLED OR RETIRED	DESCRIPTION
C-30295 A.P.E. 12, 1924	Completed April 10, 1928	Renewal of Culvert, station 8924+93.7.
C-32445 A.P.E. 1482	Retired Nov. 8, 1928	Retirement of 289 ft. of Track 1, including two turnouts, station 8931+85.

CONTINUED ON NEXT LIST.

No.	REVISION	REFERENCE	DATE	A.P.E. BY
1	Retire Portion Trk. 1-1231 (S)	D.E. 7980	6-16-86	97027 D.L.H.

All chaining was done on the right hand rail and all distances out were measured from the center line of track.



PARCEL No.	CUSTO No.	KIND OF INTEREST	DATE OF INSTRUMENT	GRANTOR	GRANTEE	RECORDED		AREA		REMARKS
						BOOK	PAGE	DATE	ACRES	
19	205	War. Deed	June 14 1875	Erwin G. Fuller, et ux	NSLY.	42	565	Jul. 28 1876	13511	
20										780 Franklin St. Record not found.
21	204	War. Deed	Mar. 25 1878	Joe J. Odine, et ux	NSLY.	42	544	Jul. 28 1876	1,651	
22	203	War. Deed	Sep. 30 1875	Rehannah G. Warren.	NSLY.	42	545	Jul. 28 1876	7,697	Same as Parcel No. 1, Map No. 36.
23	221	Journal Entry	Oct. 27, 1922	State of Ohio	B.&O.R.R.				4800	Vacated U.S. Highway #50. Area taken from Parcel No. 12.

May 31 1877
Oct 1 1877
Apr 16 1878
Apr 16 1878
Apr 16 1878
Apr 16 1878
Apr 16 1878
Apr 16 1878
Apr 16 1878
Apr 16 1878
Apr 16 1878

RIGHT-OF-WAY AND TRACK MAP
THE BALTIMORE AND OHIO RAILROAD COMPANY
 OPERATED BY
THE BALTIMORE AND OHIO RAILROAD COMPANY
 OHIO-NEWARK DIVISION **MAIN LINE**
 STATION 8923+20 TO STATION 9028+80
 SCALE: 1 IN. = 200 FT. **JUNE 30, 1918**
 OFFICE OF VALUATION AND ENGINEER
 BALTIMORE, MD.