


AUTHORITY	DATE INSTALLED OR RETIRED	DESCRIPTION
C-21473 A.F.E. 4727	Installed Aug. 30, 1920.	Construction of a one story frame station building, size 10' x 32', at Beebe, Ohio, on left of station 9179+67.2.
C-25886 A.F.E. 9057	Installed April 10, 1926	Replacement of existing timber bridge No. 174/43 with a 48' concrete pipe 36" long at station 9226+97.3.

CONTINUED ON REVERSE LIST.

ATHENS CO., OHIO  
ROME TWP.  
T6N - R12W



PARCEL No.	OWNER	KIND OF INTEREST	DATE OF INTEREST	DONOR	GRANTEE	RECORDED			AREA	REMARKS
						BOOK	PAGE	DATE		
1									166.1 Map 89	Same as Parcel No. 10, Map No. 88.
2	186	War. Deed	Sept. 10, 1872	J. W. Johnson, et al	SOLELY	42	542	Jul. 28, 1874	2.114	
3	187	War. Deed	Mar. 25, 1873	A. Grippen, et al	SOLELY	42	541	Jul. 28, 1874	2.614	
4	196	War. Deed	Sept. 5, 1878	Blunford Cook, et al	SOLELY	42	578	Jul. 28, 1874	4.999	County Road crosses this parcel - See Resolutions in Cust. No. 186.
5	179	Cond. Deed	Jul. 1, 1873	E. Grippen, et al	SOLELY	File Box 292		Probate Ct.	1.267	Flawless Easement's Cust. No. 1402 Ohio River R.R.
6	185	War. Deed	Apr. 20, 1873	F. J. Carpenter, et al	SOLELY	42	540	Jul. 28, 1874	6.708	Original area acquired = 144 A. of which 125.297 A. was sold; Flawless Easement's Cust. No. 1402 Ohio River R.R.
7	178	War. Deed	Feb. 5, 1873	W. R. Ladd, et al	SOLELY	42	566	Jul. 28, 1874	2.228	
8	111	Cond. Deed	May 24, 1874	L. Grippen	SOLELY	File Box 292		Probate Ct.	3.072	
9	177	War. Deed	Jan. 24, 1873	Edward Doan, et al	SOLELY	42	572	Jul. 28, 1874	2.284	Same as Parcel No. 1, Map No. 40.

Note: All chaining was done on the right hand rail and all distances cut were measured from the center line of track.

RIGHT-OF-WAY AND TRACK MAP  
THE BALTIMORE AND OHIO RAILROAD COMPANY  
OPERATED BY  
THE BALTIMORE AND OHIO RAILROAD COMPANY  
OHIO-NEWARK DIVISION MAIN LINE  
STATION 9134+40 TO STATION 9240-00  
SCALE: 1 IN. = 200 FT. JUNE 30, 1916  
OFFICE OF VALUATION ENGINEER  
BALTIMORE, MD.

REVISIONS	NO.	DATE	DESCRIPTION
	1	1916	Original
	2	1917	Amended
	3	1918	Amended
	4	1919	Amended
	5	1920	Amended
	6	1921	Amended
	7	1922	Amended
	8	1923	Amended
	9	1924	Amended
	10	1925	Amended
	11	1926	Amended