
 


ATHENS CO. OHIO
TROY TOWNSHIP
T.5N., R.11W.

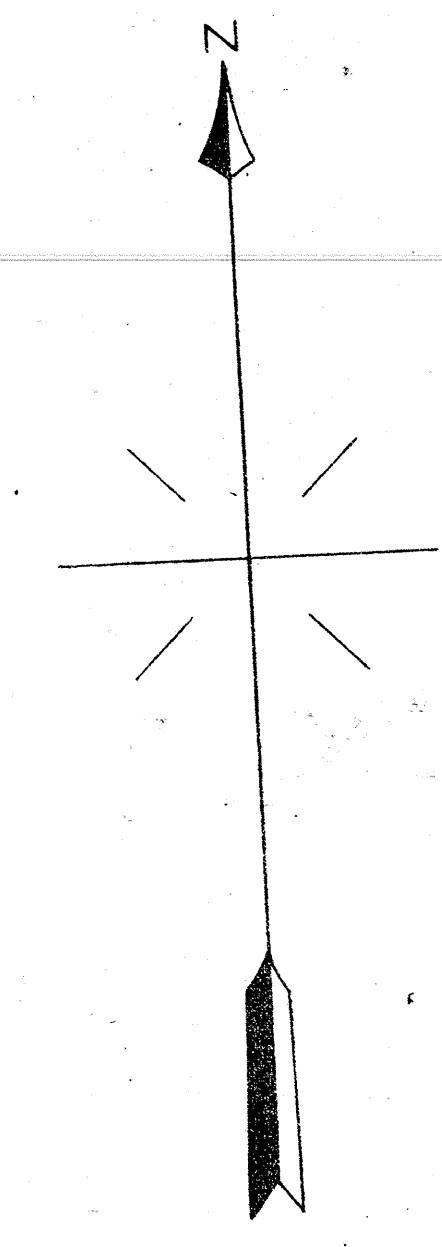

NO.	DATE	BY	REMARKS
1	1874		
2			
3			
Note: All chaining was done on the right hand rail and all distances out were measured from center line of track.

Sheet No. 43 of 49 primary and 13 supplemental sheets of The Baltimore & Ohio Southwestern R.R. Co., V-145.1, Ohio Division, Main Line, from survey station 9556+80 to survey station 9662+40
A. M. Dayton
Pilot Engineer.

RIGHT-OF-WAY AND TRACK MAP
THE BALTIMORE AND OHIO SOUTHWESTERN RAILROAD COMPANY
OPERATED BY
THE BALTIMORE AND OHIO RAILROAD COMPANY
OHIO DIVISION MAIN LINE
STATION 9556+80 TO STATION 9662+40
SCALE: 1 IN. = 200 FT. JUNE 30, 1918
OFFICE OF VALUATION ENGINEER
BALTIMORE, MD.