


NO.	GRANTOR	GRANTEE	INSTRUMENT	DATE	RECORD	CUSTOMER	REMARKS
1.	N. Bates	C. & H. V. R. R.	Grant	May 28, 1868	D. B. 110 P. 135	Sept. 17, 1909	1431
2.	L. D. Poston, et al.	C. & H. V. R. R.	Grant	Aug. 29, 1867	D. B. 110 P. 137	Sept. 17, 1909	1428

Note: "CUST. NO." refers to deed number in Hocking Valley District.



REVISIONS	REFERENCE	DATE PLOTTED	APP.	BY
1. Track 2303 for Hocking Valley Brick Co.	C.E. N° 11276	11-7-32	3674-0-5	EW.N.
2. Crossover No. 620 retraced	C.E. N° X-7584	6-29-33	9318 p. 11	W.F.S.
3. Layout of Crossover	P.R. # 236	2-27-34		W.N.
4. General revisions from field check		2-1-38		C.V.L.
5. Re-surveying Original Center Line	C.E. Draw No. 13291	2-10-38		C.V.L.
6. Private Xing & Crossover at City Water Plant	C.E. Draw X-9891	5-25-39		F.A.S.
7. Road Crossover	Field Check 1938	5-29-39		D.L.A.
8. Track No. 616 RETIRED	C.E. Draw # X-9811	6-5-41	14867	D.E.R.

RIGHT OF WAY AND TRACK MAP
 THE HOCKING VALLEY RY. CO.
 HOCKING DIVISION.
 STATION 3190+68 TO STATION 3244+68
 SCALE - 1"=100' DECEMBER 7th 1917.
 OFFICE OF VALUATION ENGINEER,
 COLUMBUS, OHIO.

REVISED - DECEMBER 31, 1927

