


REVISIONS	DATE	BY	REASON
1	2-11-36	C.E. WILSON	Original
2	10-2-41	C.E. WILSON	Revised
3	10-2-41	C.E. WILSON	Revised

NO.	GRANTOR	GRANTEE	INSTRUMENT	DATE	RECORD	CUSTOMER NO.	REMARKS
1.	Fidelity Insurance Trust & Safe Deposit Co.	H. V. Ry.	Grant	Nov. 13, 1900	Lease BK 2 P 274	1405	Same as Parcel No. 1, Map No. 356.1, Part of land in Grant. See Note No. 1. Land reverted to grantor upon removal of track in 1935.
2.	O. W. Bear	H. V. Ry.	Grant	Nov. 3, 1900	D. B. 115 P. 237	1405	Part of land in Grant. Land reverted to grantor upon removal of track in 1935.
3.	Fidelity Insurance Trust & Safe Deposit Co.	H. V. Ry.	Grant	Nov. 13, 1900	Lease BK 2 P 274	1406	Part of land in Grant. See Note No. 1. Land reverted to grantor upon removal of track in 1935.
4.	Fidelity Insurance Trust & Safe Deposit Co.	H. V. Ry.	Grant	Nov. 13, 1900	Lease BK 2 P 274	1406	Part of land in Grant. See Note No. 1. Upon removal of track this parcel reverted to grantor.

Note No. 1: Also conveys additional width as required for sidings necessary for coal mines of Mt. Wells, Somers Coal Co. and Hocking Valley Coal Co.

Note: "CUST. NO." refers to deed number in Hocking Valley District.

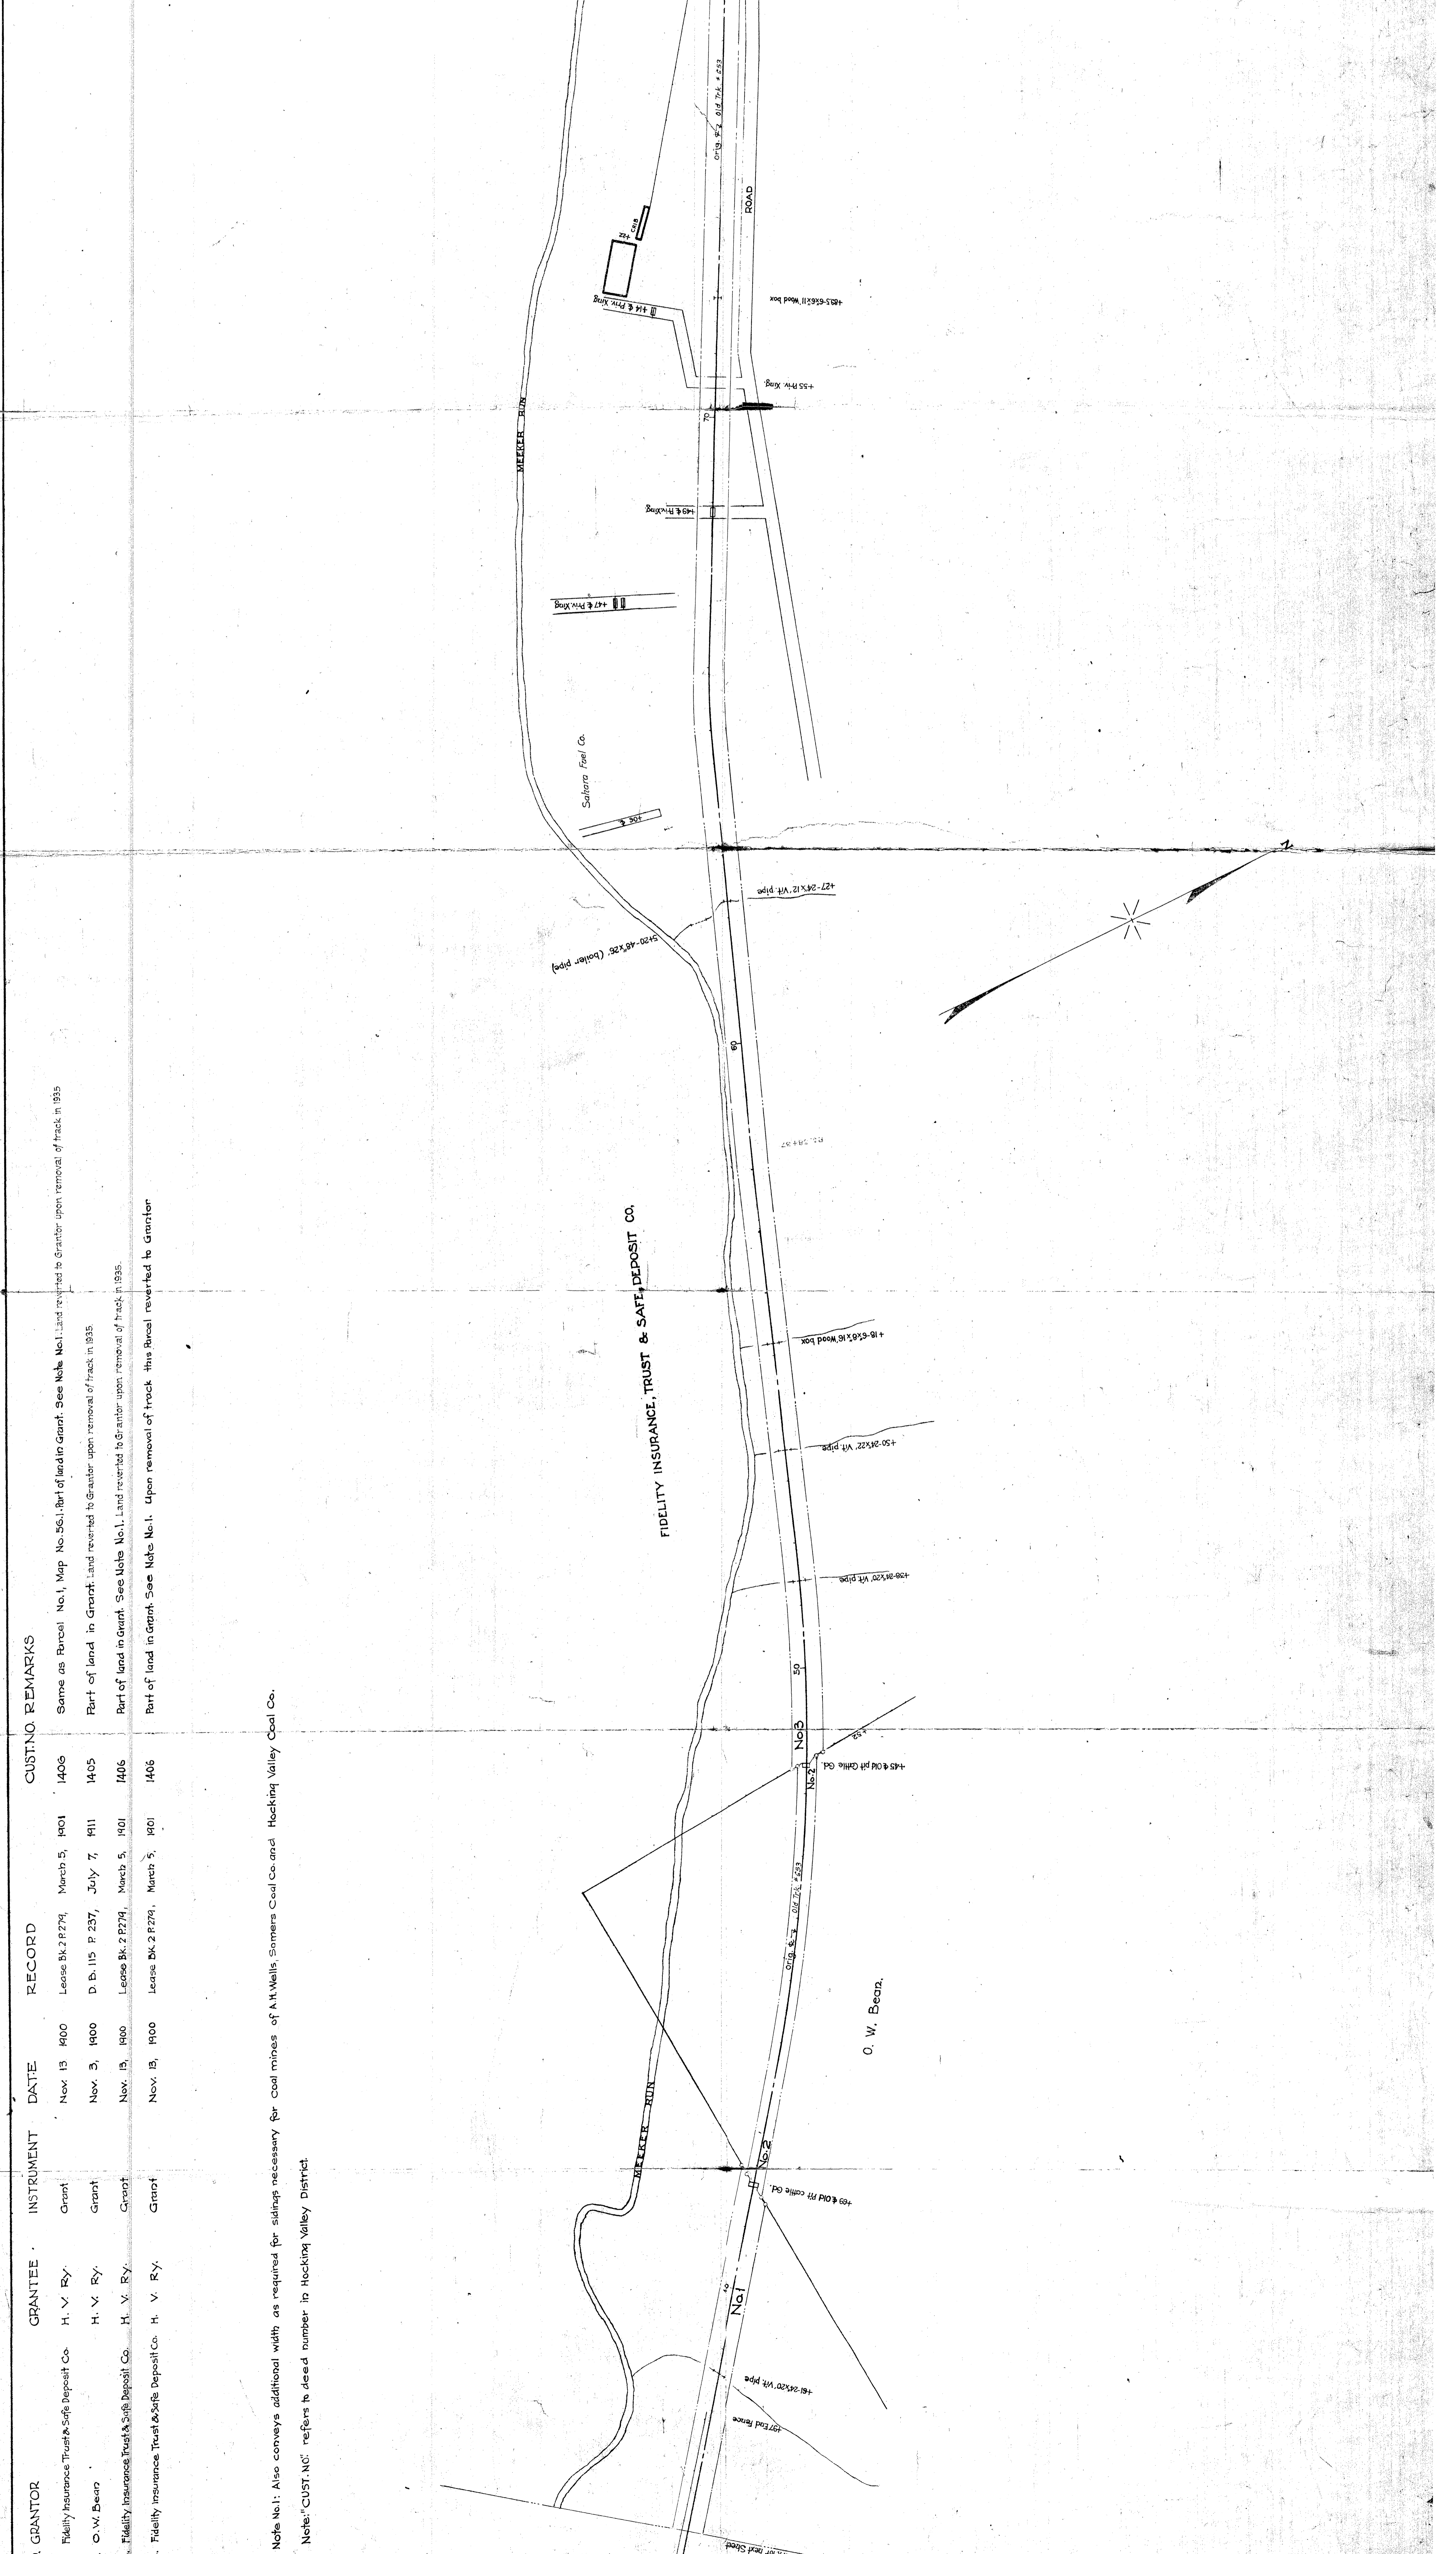

MEEKER RUN COAL CO.
204

FIDELITY INSURANCE TRUST & SAFE DEPOSIT CO.

O. W. Bear.

RIGHT OF WAY AND TRACK MAP
THE HOCKING VALLEY RY. CO.
HOCKING DIVISION
MEEKER RUN BRANCH
STATION 36+00 TO STATION 89+65
SCALE: 1"=100'
OFFICE OF VALUATION ENGINEER
COLUMBUS, OHIO

