


RIGHT OF WAY AND TRACK MAP
 THE HOCKING VALLEY RY. CO.
 HOCKING DIVISION
 STATION 131+00 TO STATION 135+00
 SCALE 1" = 100' OCTOBER 5 1918
 OFFICE OF VALUATION ENGINEER
 COLUMBUS OHIO



NO. GRANTOR	GRANTEE	INSTRUMENT	DATE	RECORD	CUST. NO.	REMARKS
1. Oliver W. Bean, et al.	D.H.V. & E. Ry.	Deed	April 3, 1891	D. B. 67 P. 205	1375	Same as Recel. No. 2, Map No. 58.3.
1. D.H.V. & E. Ry.	H.V. Ry.	Deed	March 21, 1900	D. B. 85 P. 205	1386	Transfer of land and other property.
2. Interstate Improvement Co.	D.H.V. & E. Ry.	Deed	Jan. 31, 1893	D. B. 83 P. 204	1372	Part of land in deed.
2. D.H.V. & E. Ry.	H.V. Ry.	Deed	March 21, 1900	D. B. 83 P. 208	1388	Transfer of land and other property.
3. Oliver W. Bean	D.H.V. & E. Ry.	Deed	April 3, 1891	D. B. 67 P. 203	1374	Transfer of land and other property.
3. D.H.V. & E. Ry.	H.V. Ry.	Deed	March 21, 1900	D. B. 83 P. 208	1385	Transfer of land and other property.
4. Irvin Howard	D.H.V. & E. Ry.	Grant	March 16, 1891		1373	
4. D.H.V. & E. Ry.	H.V. Ry.	Deed	March 21, 1900	D. B. 83 P. 205	1383	Transfer of land and other property.

Note: 'CUST. NO.' refers to deed numbers in Hocking Valley District

REVISIONS	REFERENCE	DATE PLOTTED	BY
1	Land	4-23-21	SWH