


ATHENS COUNTY AUDITOR PLAT MAP

F L 20 ATHENS TWP
HASTINGS RIVERVIEW HEIGHTS 2

1 inch = 100 feet
These maps are believed to be correct and are to show ownership only.

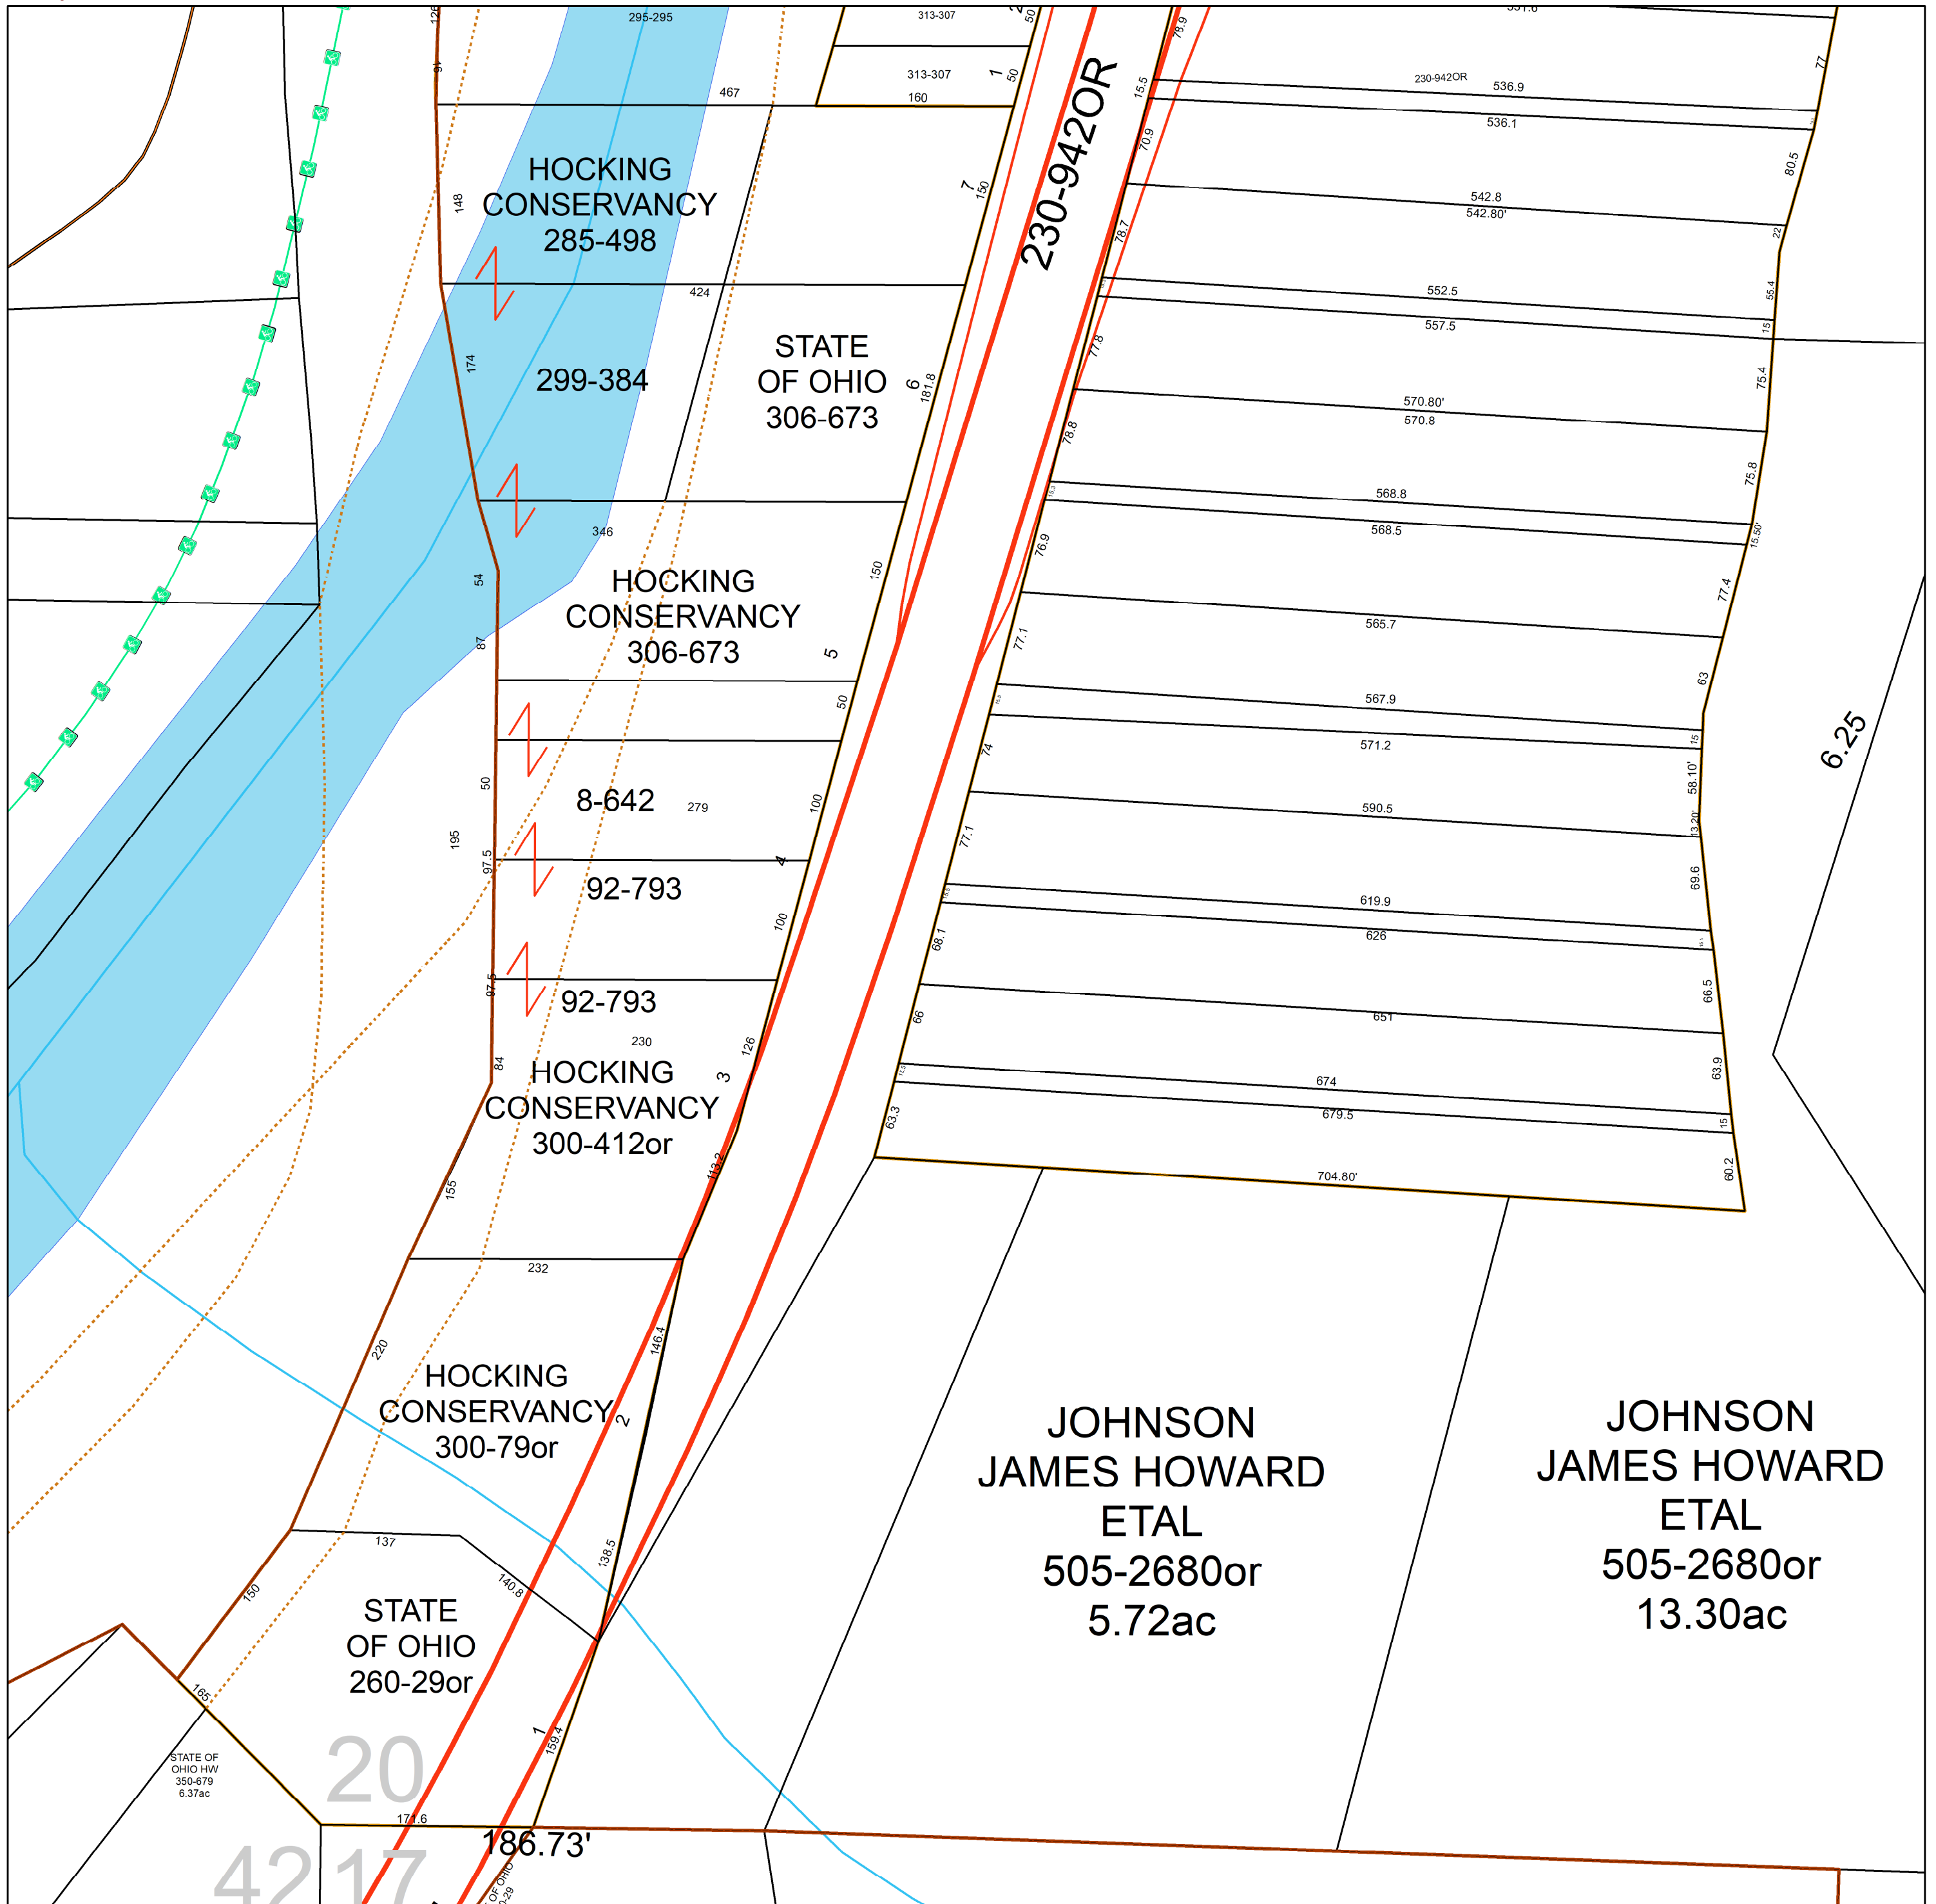

HOCKING
CONSERVANCY
285-498

299-384

STATE
OF OHIO
306-673

HOCKING
CONSERVANCY
306-673

8-642

92-793

92-793

HOCKING
CONSERVANCY
300-412or

HOCKING
CONSERVANCY
300-79or

STATE
OF OHIO
260-29or

JOHNSON
JAMES HOWARD
ETAL
505-2680or
5.72ac

JOHNSON
JAMES HOWARD
ETAL
505-2680or
13.30ac

STATE OF
OHIO HW
350-679
6.37ac

20

4217

186.73'