


ATHENS COUNTY AUDITOR PLAT MAP

York Twp.
Nelsonville K-15

1 inch = 50 feet
These maps are believed to be correct and are to show ownership only.

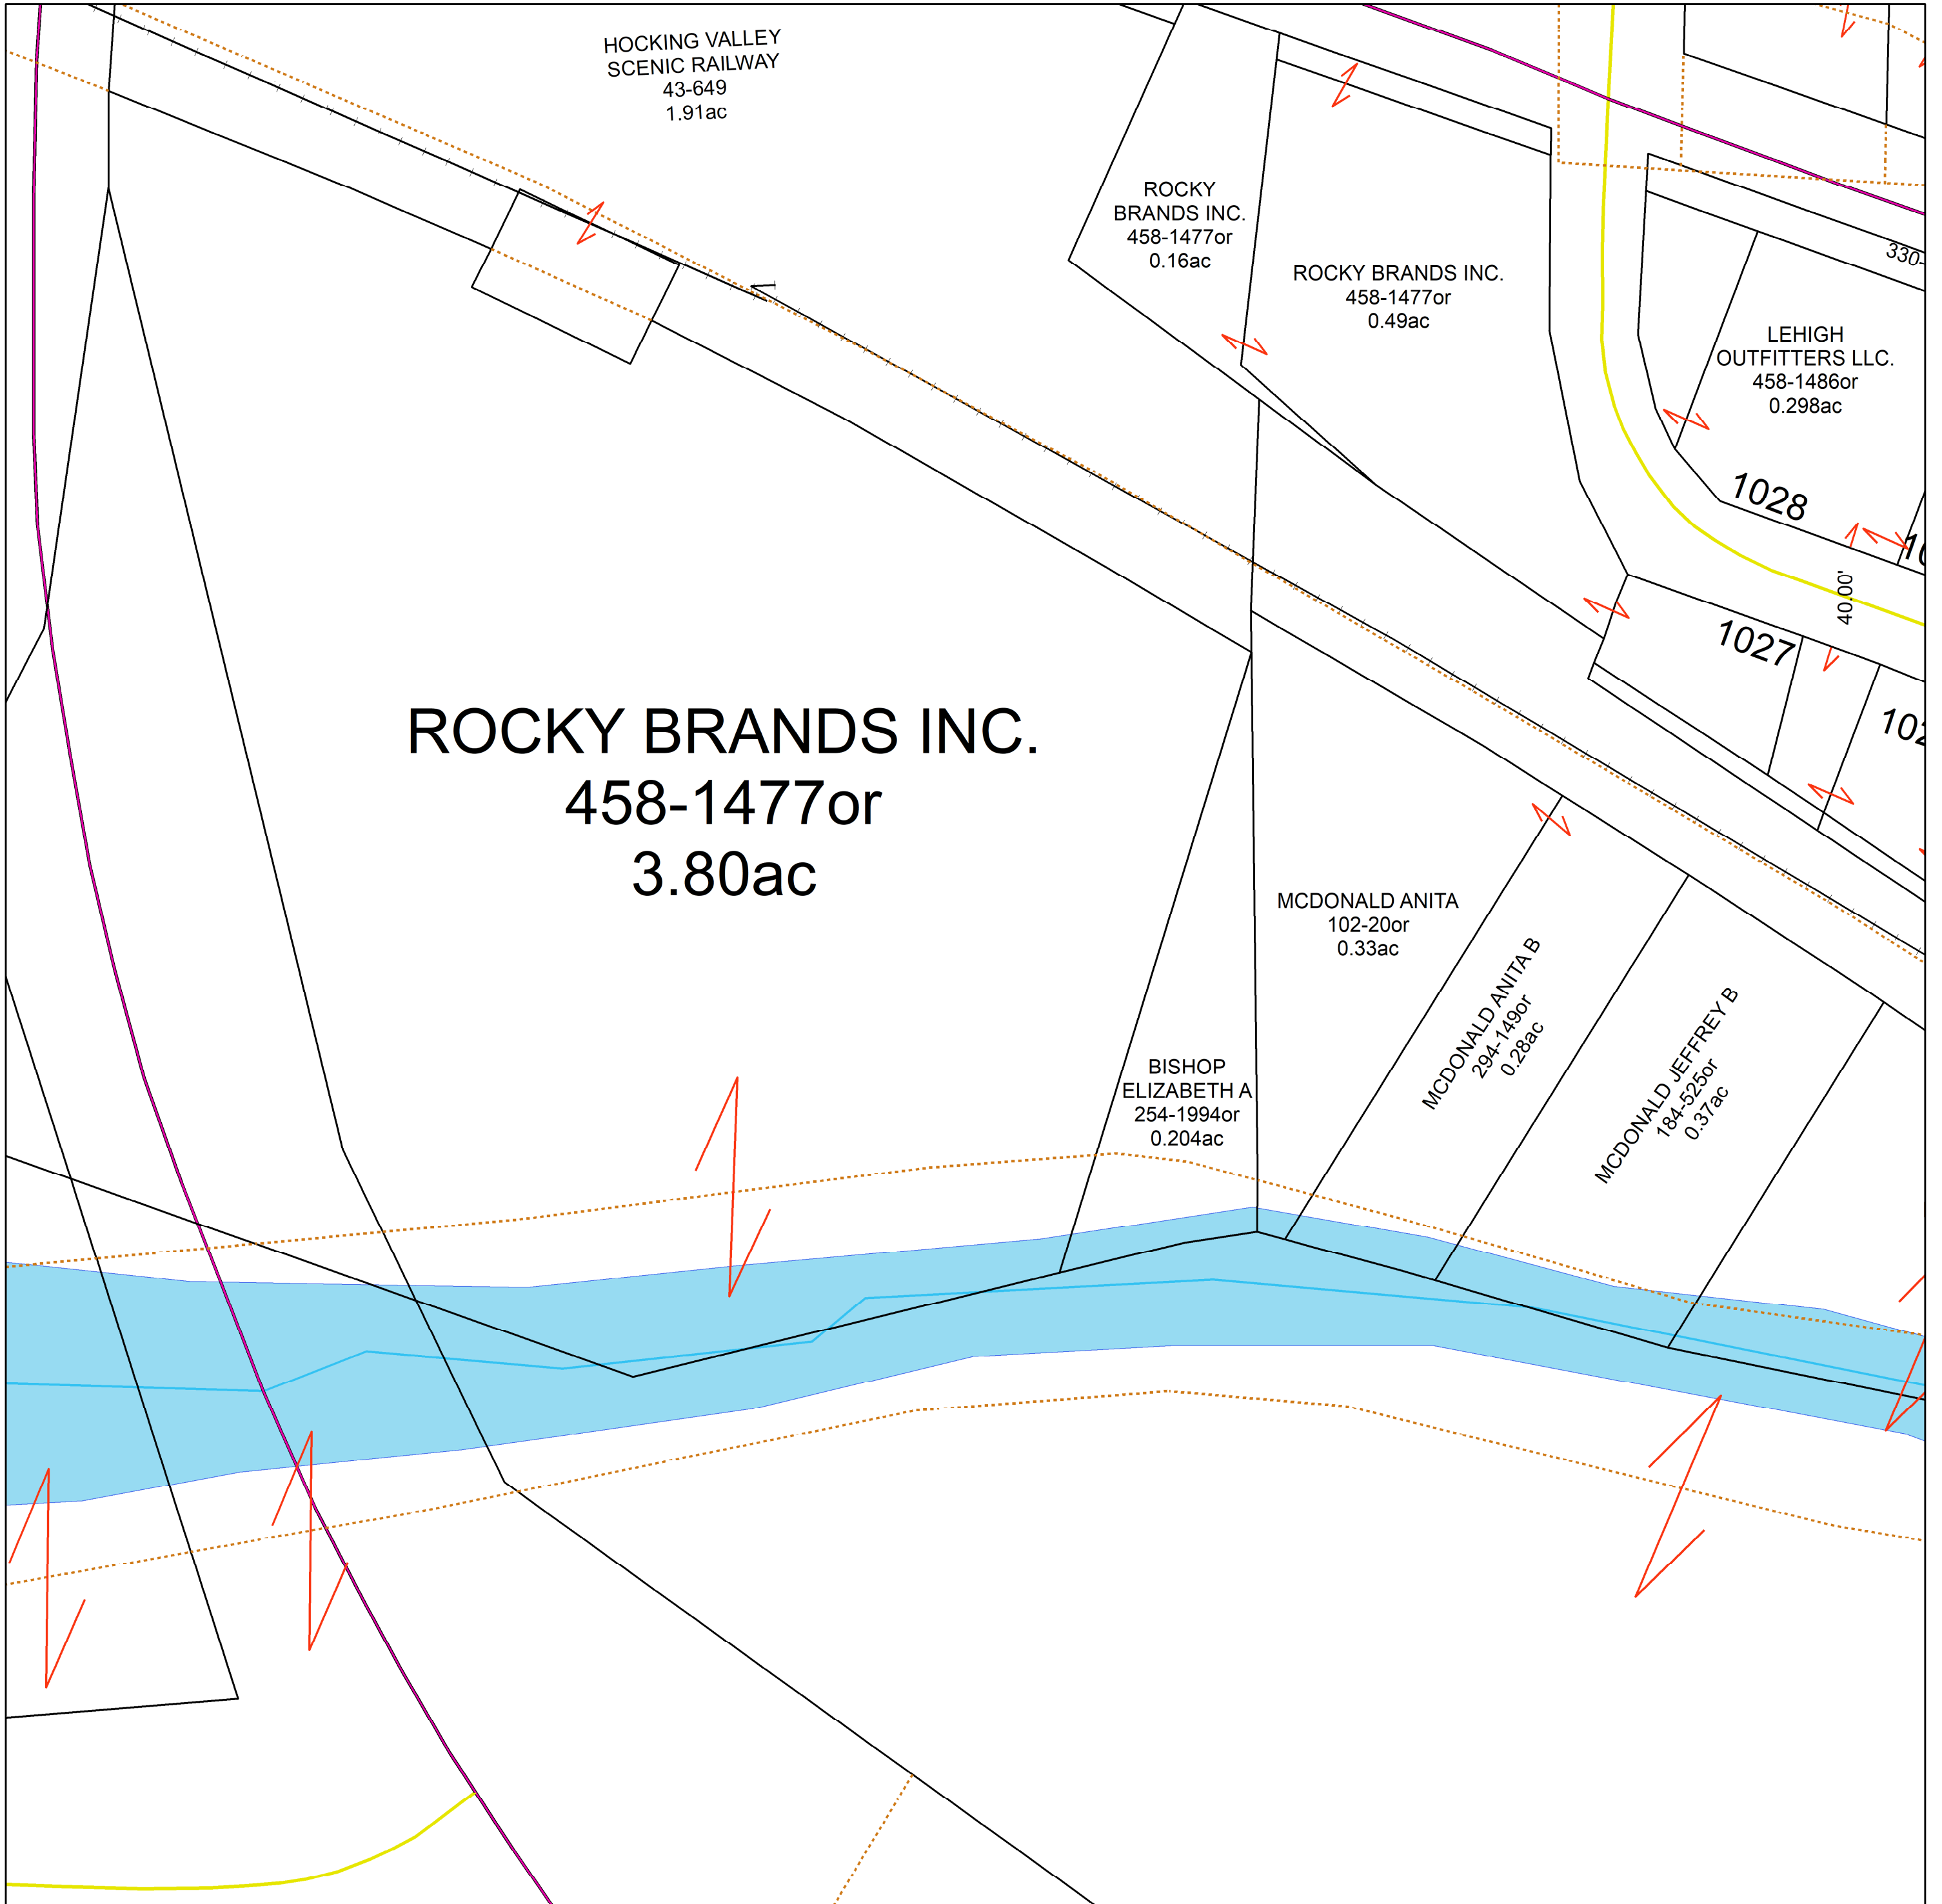

ROCKY BRANDS INC.
458-1477or
3.80ac

HOCKING VALLEY
SCENIC RAILWAY
43-649
1.91ac

ROCKY BRANDS INC.
458-1477or
0.16ac

ROCKY BRANDS INC.
458-1477or
0.49ac

LEHIGH
OUTFITTERS LLC.
458-1486or
0.298ac

MCDONALD ANITA
102-20or
0.33ac

BISHOP
ELIZABETH A
254-1994or
0.204ac

MCDONALD ANITA B
294-149or
0.28ac

MCDONALD JEFFREY B
184-525or
0.37ac