


ATHENS TWP - SEC. 11 - TOWN, 9 - RANGE. 14.

Scale 20 Rods To 1 INCH.

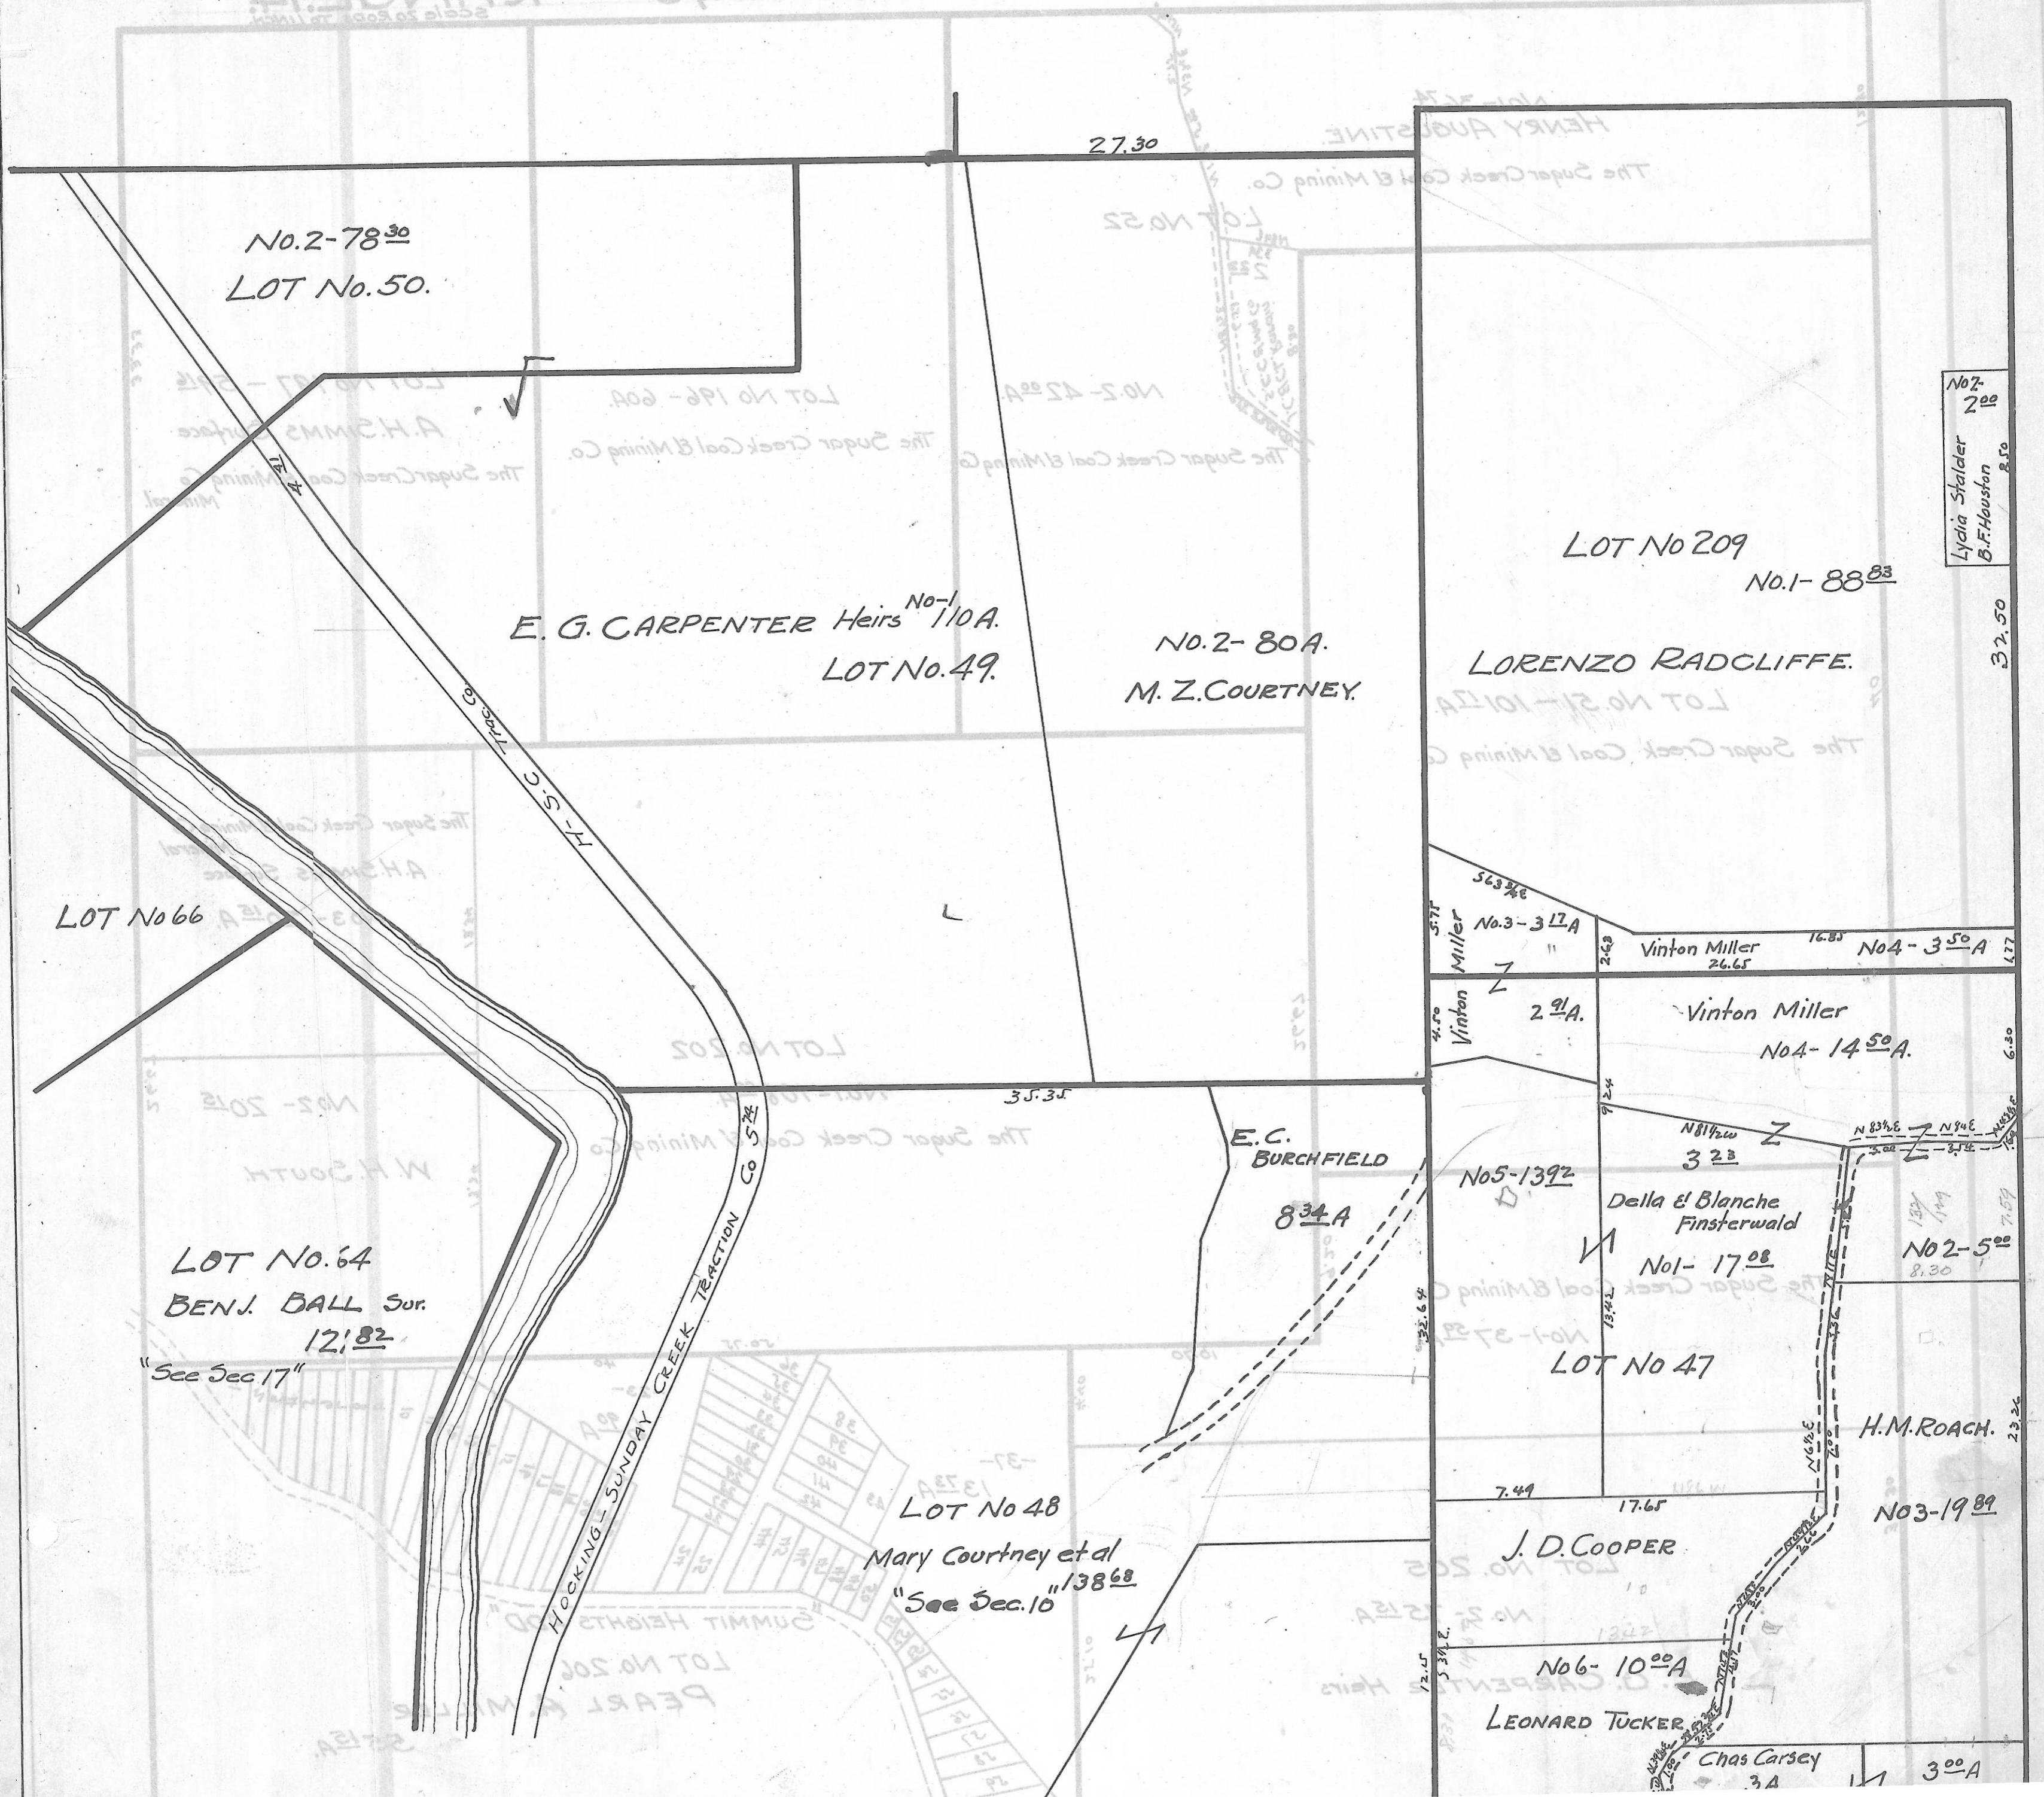

No. 2-78³⁰
LOT No. 50.

E. G. CARPENTER Heirs No-1
LOT No. 49.

NO. 2- 80A.
M. Z. COURTNEY.

LOT No 209
No. 1- 88⁸³

LORENZO RADCLIFFE.

No. 200
Lydia Stalder
B.F. Houston

32.50

LOT No 66

LOT No. 64
BENJ. BALL Sur.
121.82
"See Sec 17"

E.C. BURCHFIELD
834A

Vinton Miller 26.65 No. 4- 35⁵⁰A

Vinton Miller
No. 4- 14⁵⁰A.

Della & Blanche
Finsterwald
No. 1- 17⁰⁸

LOT No 47

H.M. ROACH.

LOT No 48
Mary Courtney et al
"See Sec. 10" 138⁶⁸

J. D. COOPER

No. 6- 10⁰⁰A
LEONARD TUCKER

No. 3- 19⁸⁹

Chas Carsey
3A 3⁰⁰A