


ATHENS TWP. — SEC. 12 — TOWN, 9 — RANGE 14.

Scale 20 Rods To 1 Inch.

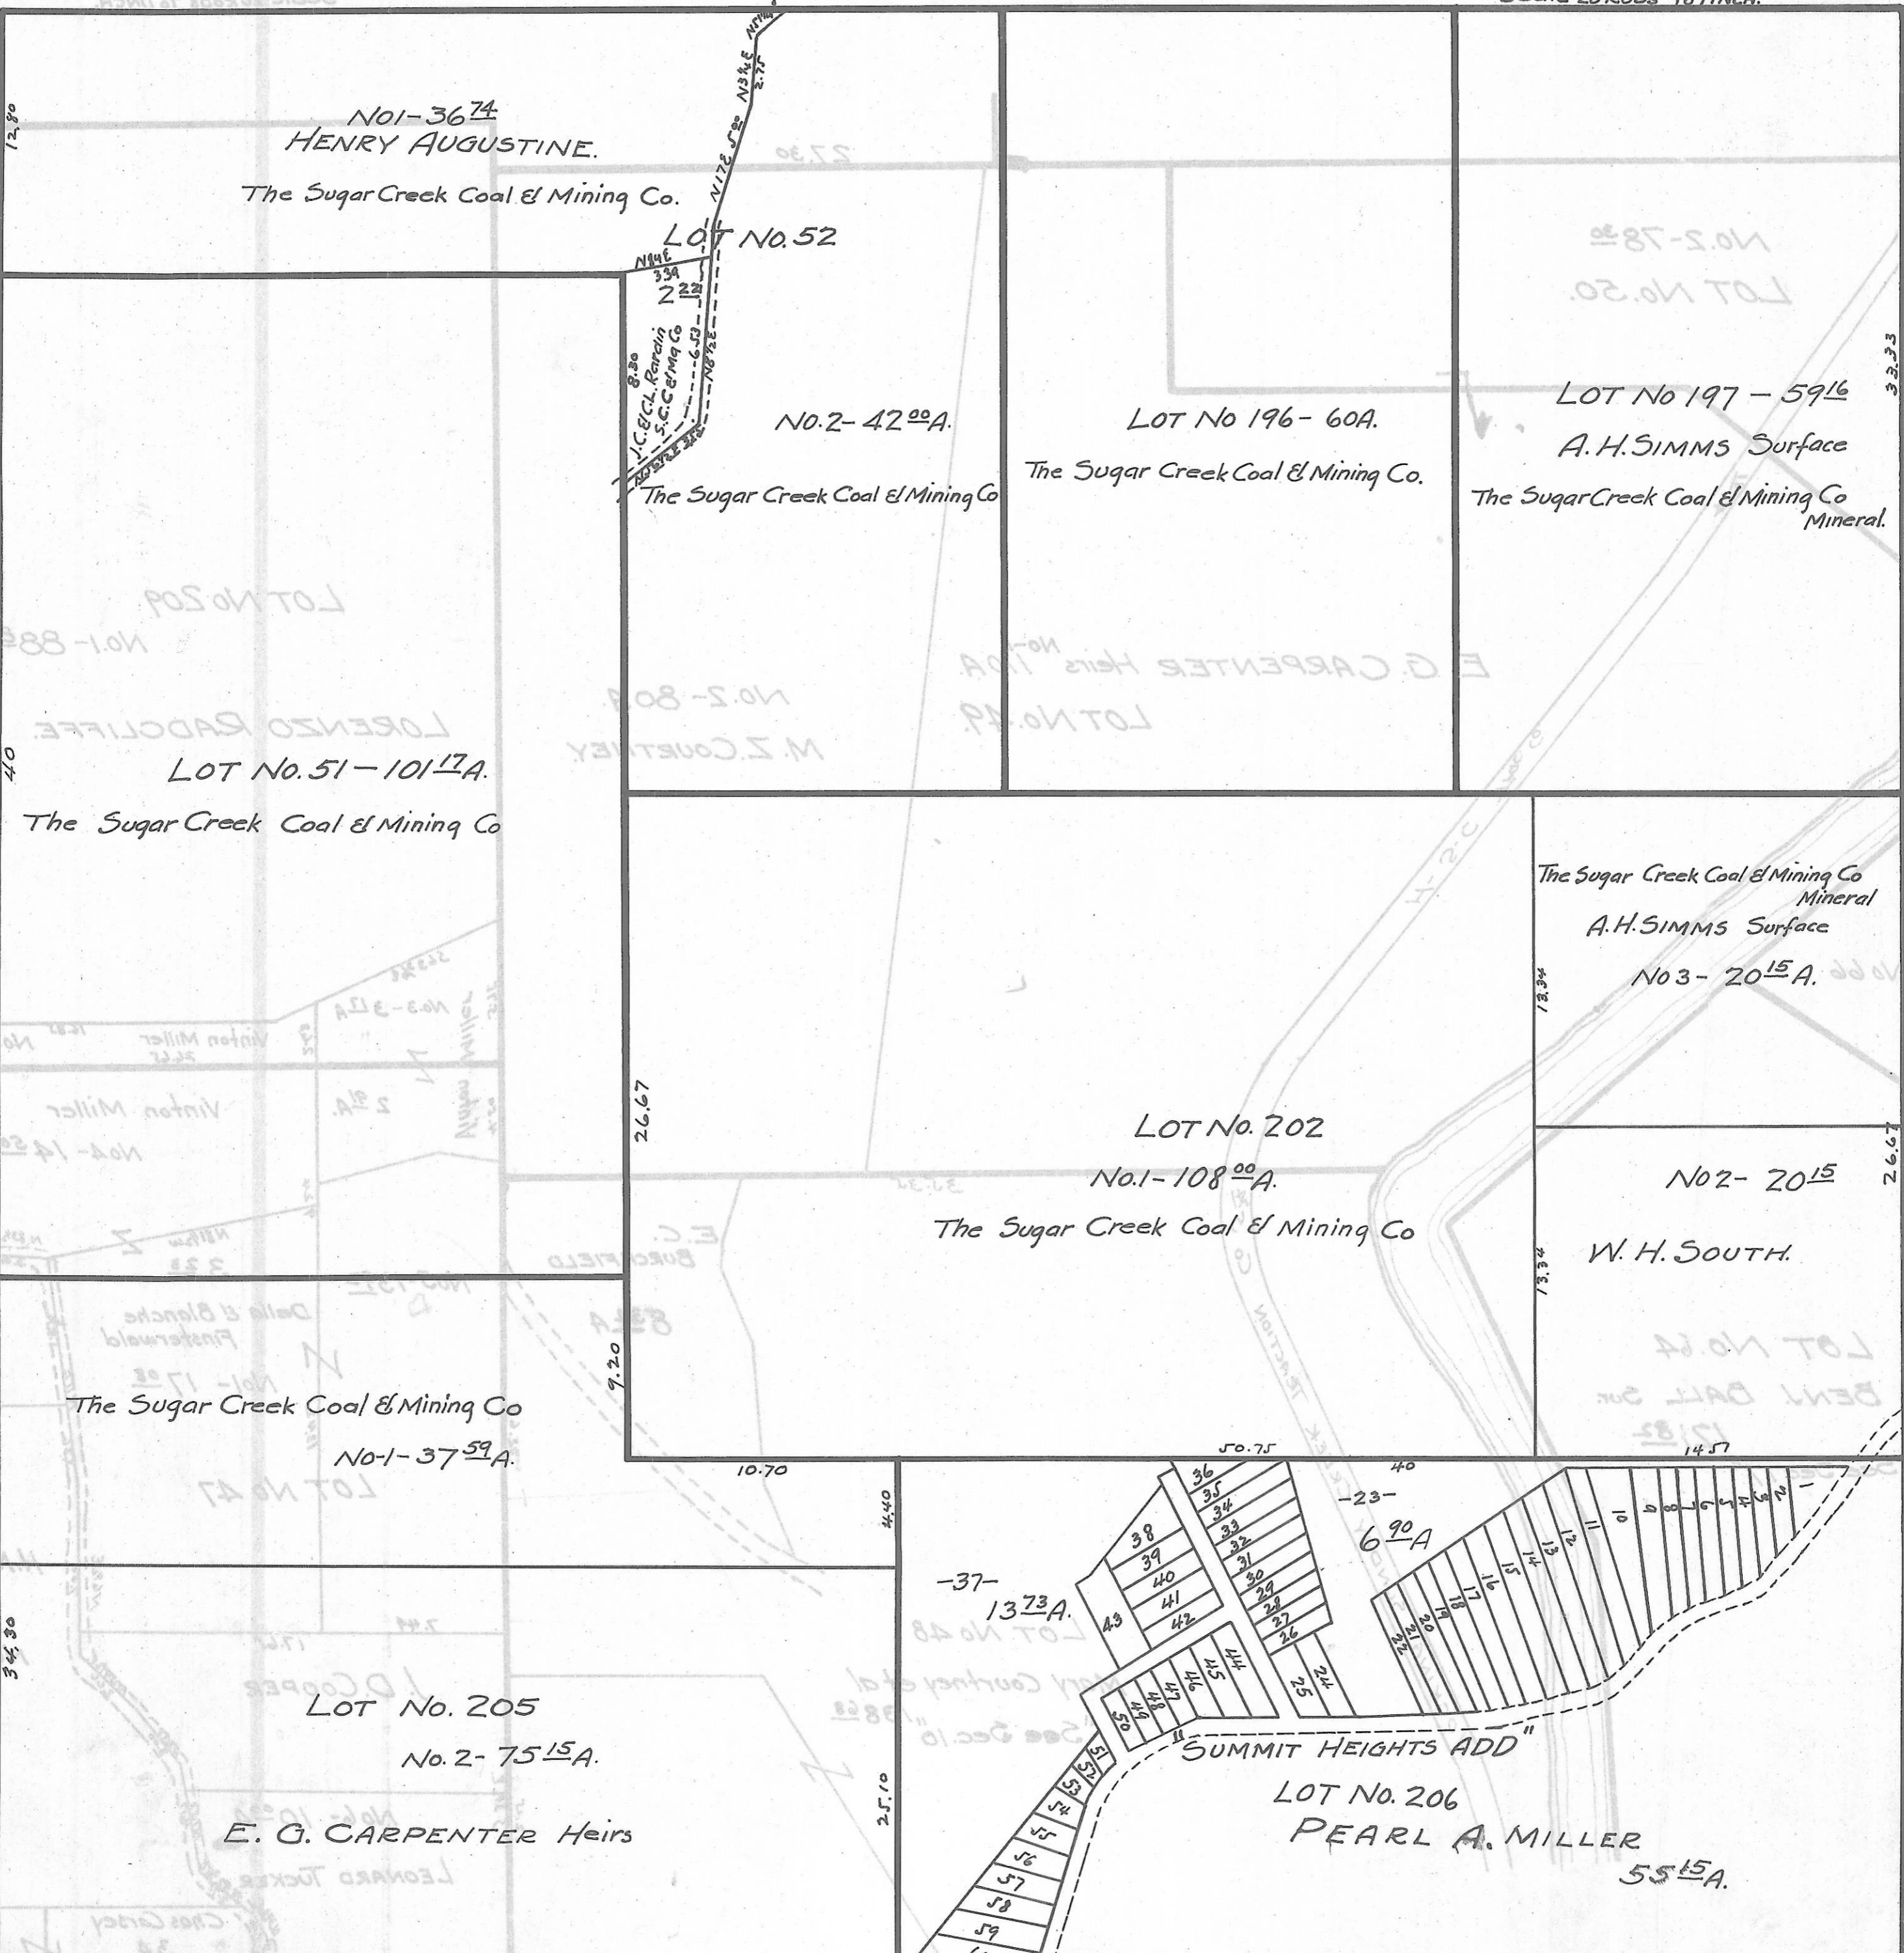

NOI-3674
HENRY AUGUSTINE.
The Sugar Creek Coal & Mining Co.

LOT No. 52

NO. 2-42⁰⁰A.
The Sugar Creek Coal & Mining Co.

LOT No 196-60A.
The Sugar Creek Coal & Mining Co.

LOT No 197-5916
A.H. SIMMS Surface
The Sugar Creek Coal & Mining Co Mineral.

LOT No. 51-101 1/2 A.
The Sugar Creek Coal & Mining Co

The Sugar Creek Coal & Mining Co Mineral
A.H. SIMMS Surface
No 3-20¹⁵A.

LOT No. 202
No. 1-108⁰⁰A.
The Sugar Creek Coal & Mining Co

No 2-20¹⁵
W. H. SOUTH.

The Sugar Creek Coal & Mining Co
No. 1-37⁵⁹A.

LOT No. 205
No. 2-75¹⁵A.
E. G. CARPENTER Heirs

LOT No. 206
PEARL A. MILLER
55¹⁵A.
SUMMIT HEIGHTS ADD