


CANAANTWP - SEC. 32 - TOWN 5 - RANGE 13.

SCALE 20 FEET TO 1 INCH.

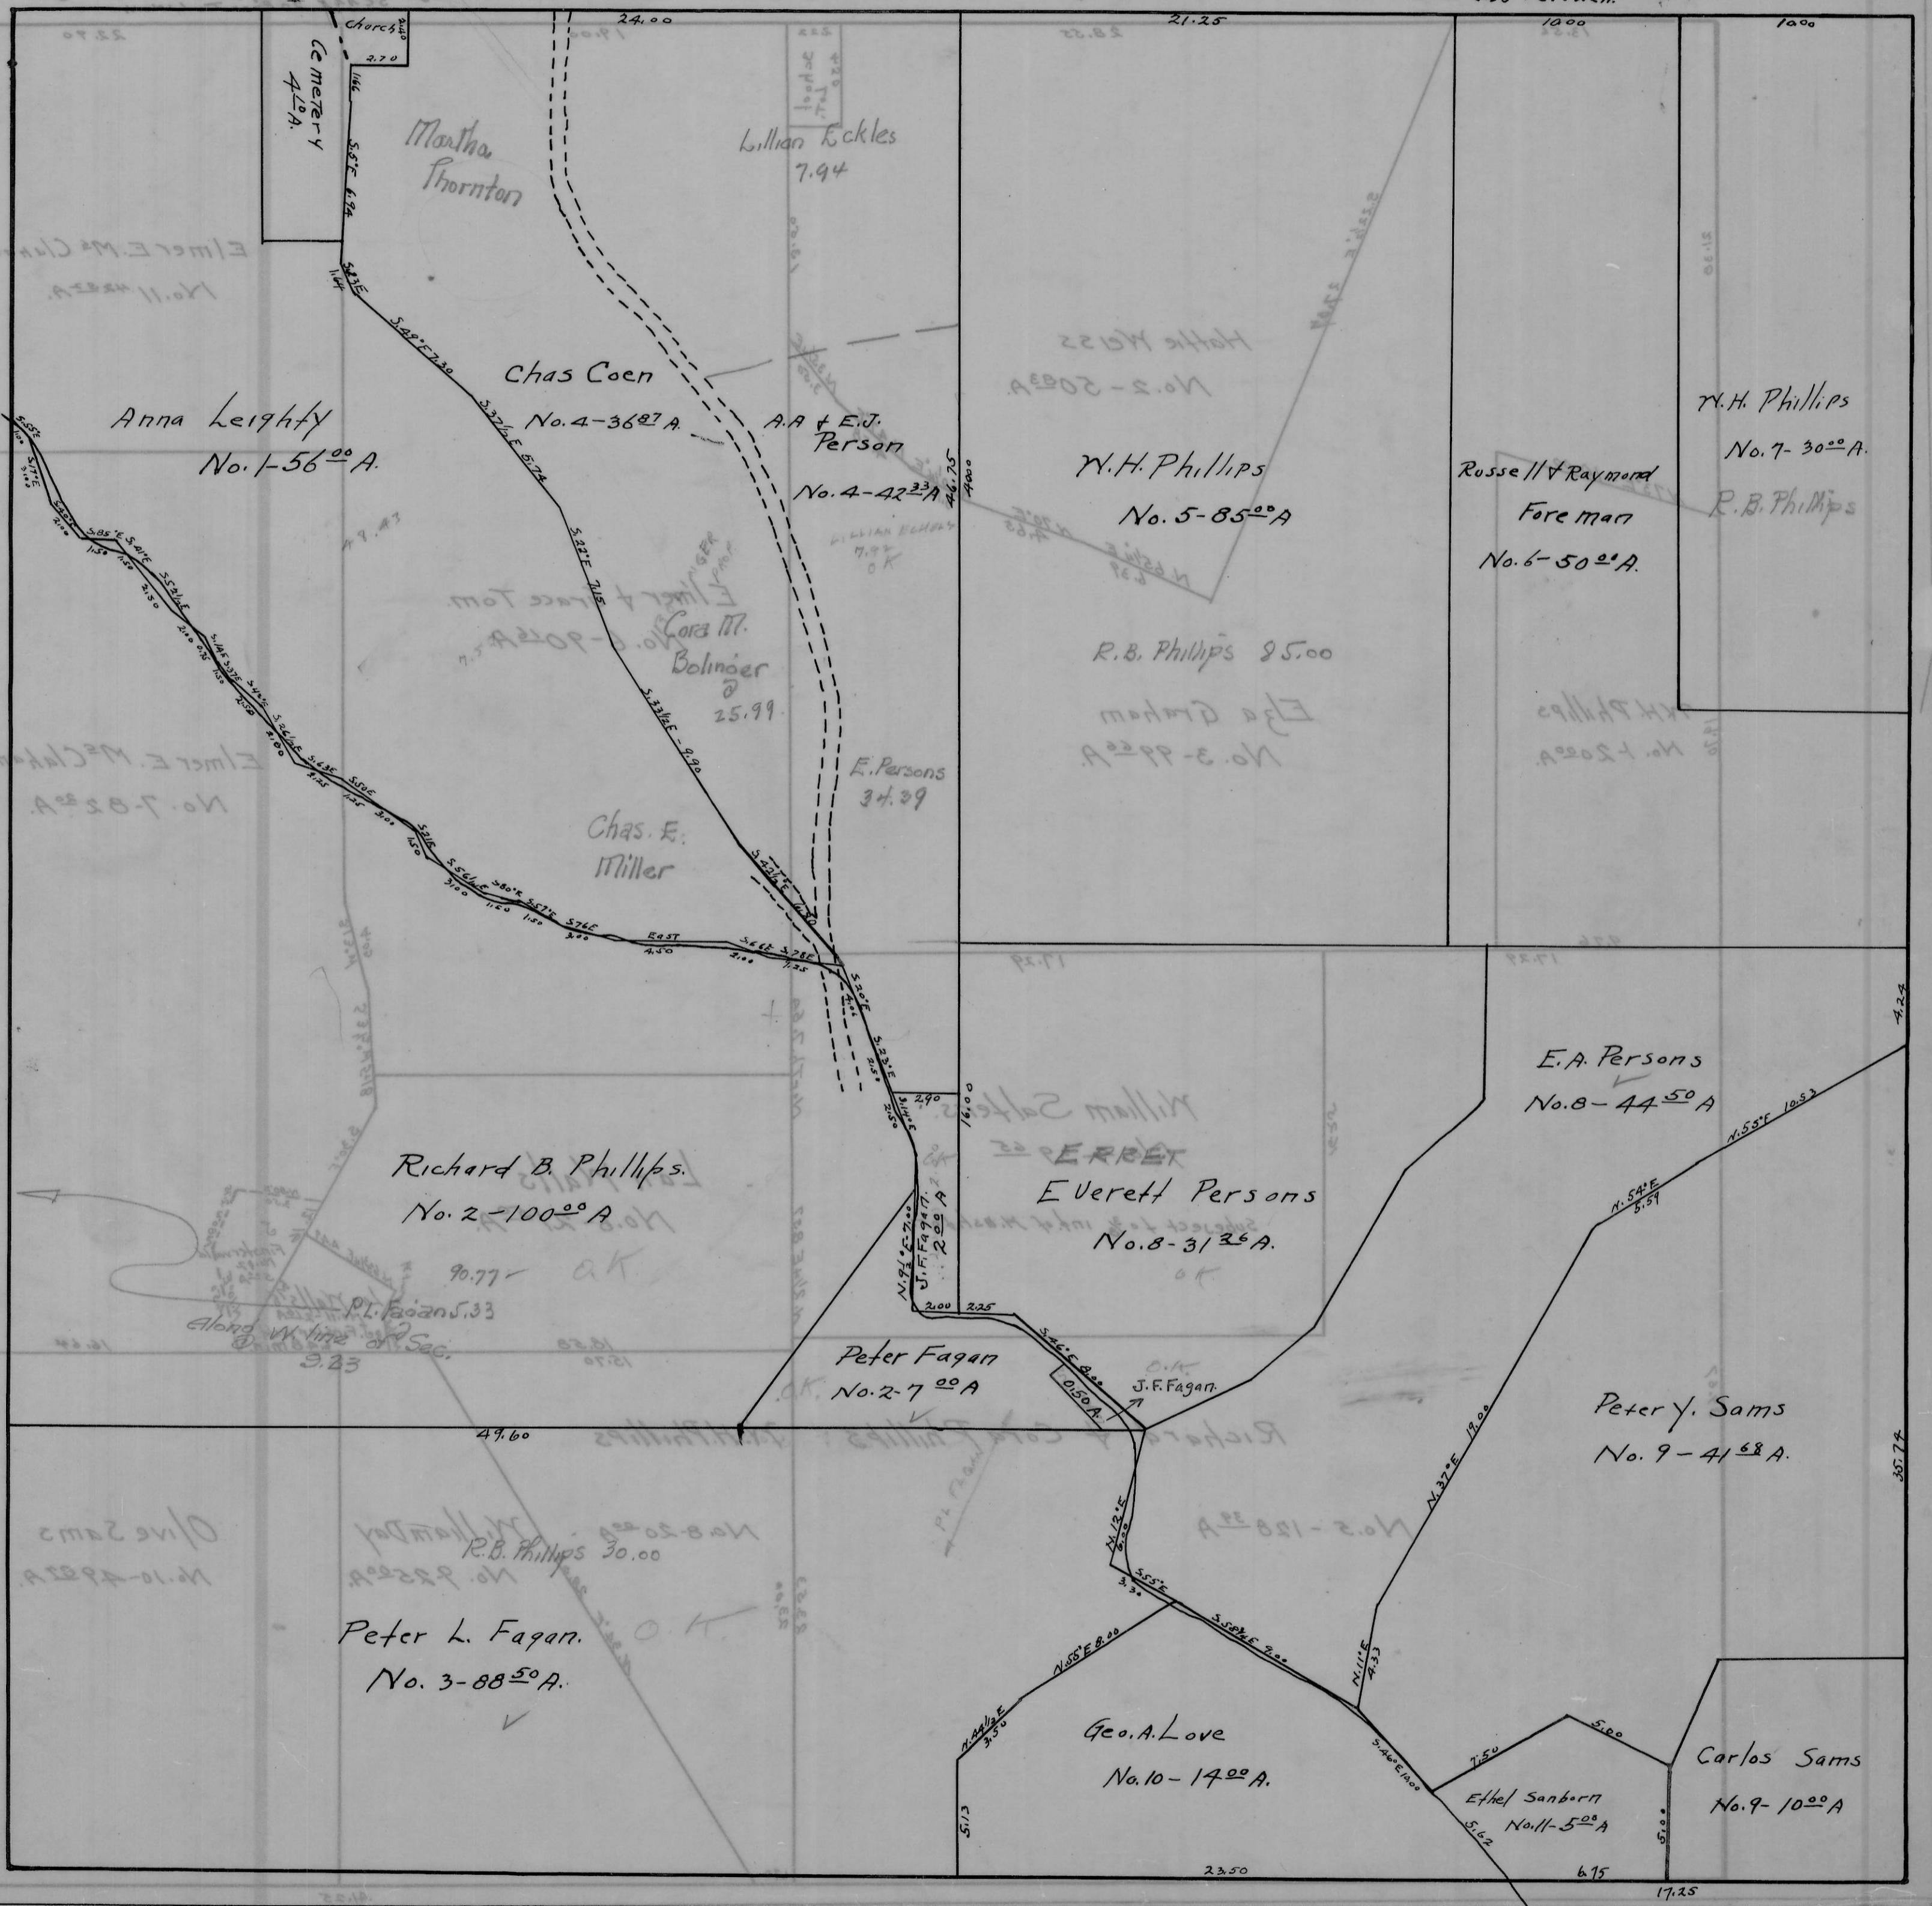

Anna Leighty  
No. 1-56<sup>00</sup> A.

Chas Coen  
No. 4-36<sup>00</sup> A.

A.A. & E.J.  
Person  
No. 4-42<sup>00</sup> A.

W.H. Phillips  
No. 5-85<sup>00</sup> A.

Russell & Raymond  
Foreman  
No. 6-50<sup>00</sup> A.

W.H. Phillips  
No. 7-30<sup>00</sup> A.  
R.B. Phillips

Chas. E.  
Miller

Richard B. Phillips.  
No. 2-100<sup>00</sup> A.

Everett Persons  
No. 8-31<sup>00</sup> A.

E.A. Persons  
No. 8-44<sup>50</sup> A.

Peter Fagan  
No. 2-7<sup>00</sup> A.

Peter Y. Sams  
No. 9-41<sup>00</sup> A.

Peter L. Fagan.  
No. 3-88<sup>00</sup> A.

Geo. A. Love  
No. 10-14<sup>00</sup> A.

Ethel Sanborn  
No. 11-5<sup>00</sup> A.

Carlos Sams  
No. 9-10<sup>00</sup> A.