


CARTHAGE TWP. SEC. 11 TOWN 5 RANGE 12.

Scale 20 Feet To 1 Inch

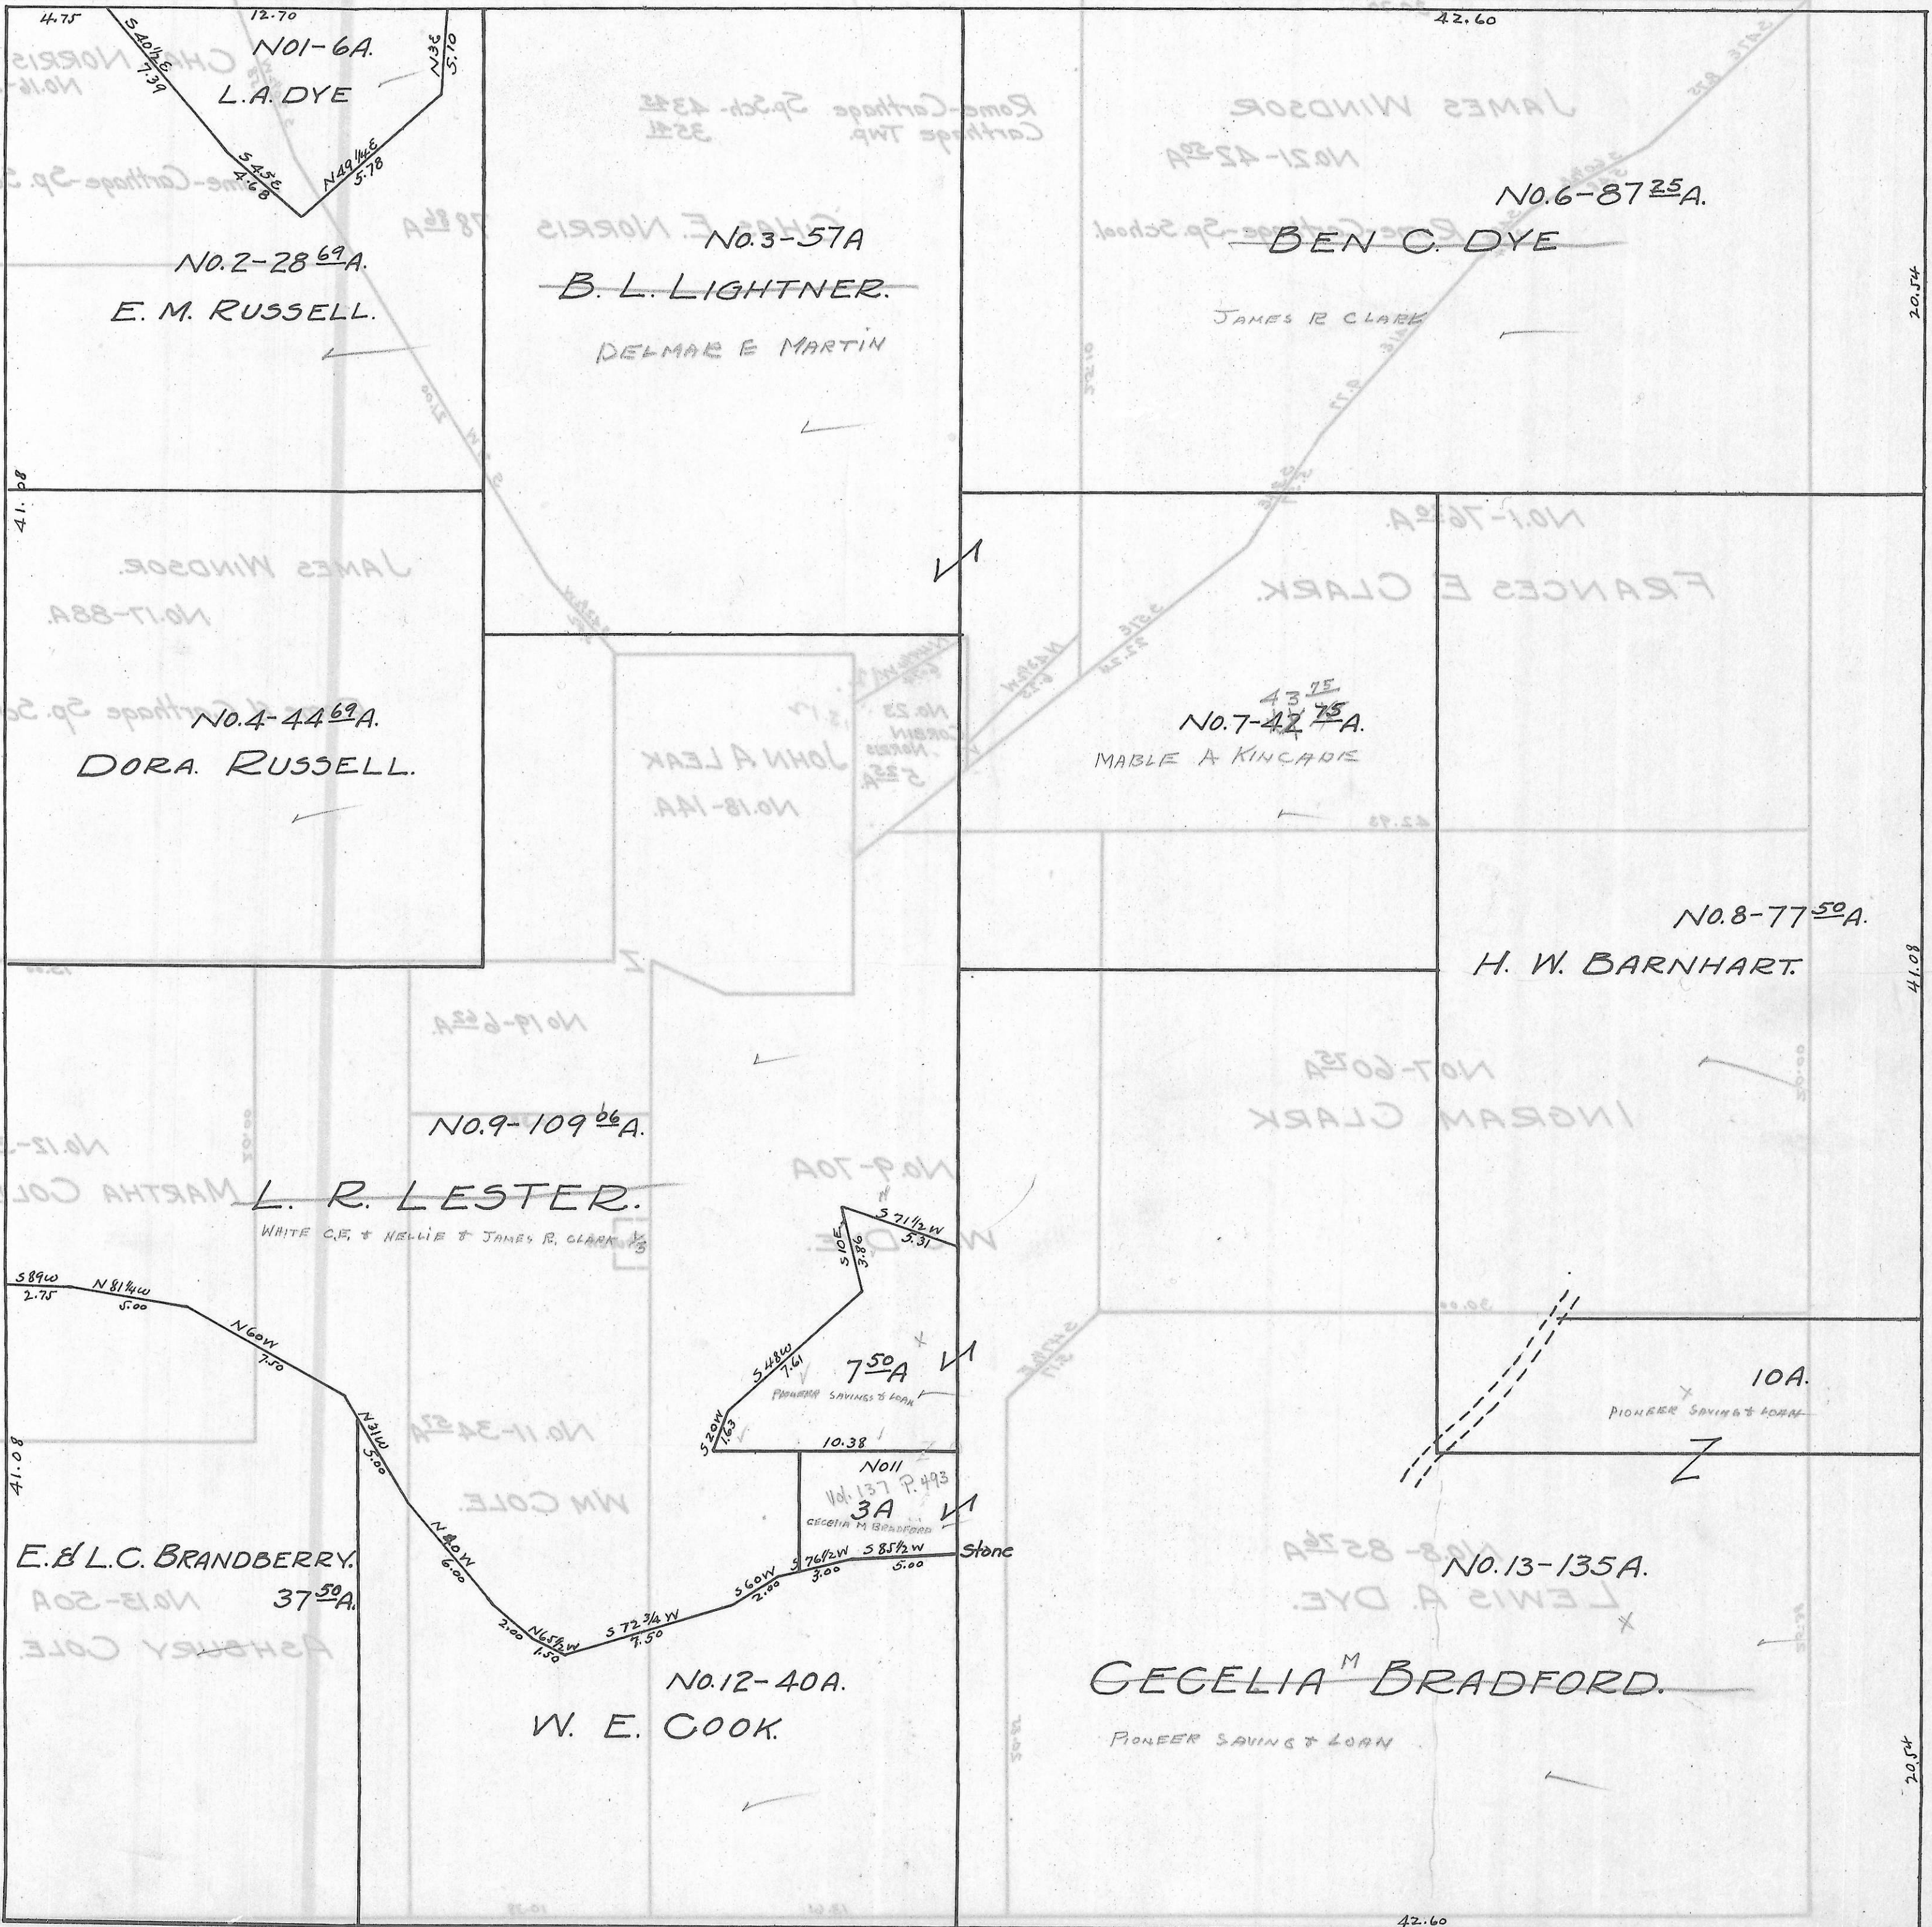

4.75
12.70
N01-6A.
L.A. DYE
N49 4/6 E 5.78
S45 3/8 E 4.68
N32 E 5.70
N0.2-28⁶⁹A.
E. M. RUSSELL.

N0.3-57A
B. L. LIGHTNER.
DELMAR E. MARTIN

42.60
N0.6-87²⁵A.
BEN C. DYE
JAMES R. CLARK

41.08
N0.4-44⁶⁹A.
DORA. RUSSELL.

N0.7-42⁷⁵A.
MABLE A. KINCAID
43 7/8
43 7/8

20.74
N0.8-77⁵⁰A.
H. W. BARNHART
41.08

N0.9-109⁶⁶A.
L. R. LESTER.
WHITE C.E. & NELLIE & JAMES R. CLARK

N0.10-75A
PIONEER SAVINGS & LOAN
10.38
N0.11-3A
CECELIA M. BRADFORD
Stone

N0.12-40A.
W. E. COOK.
N0.13-135A.
CECELIA^M BRADFORD.
PIONEER SAVINGS & LOAN
10A.
PIONEER SAVINGS & LOAN

589⁰⁰
2.75
N 81 1/4 W 5.00
N60 W 7.70
41.08
E. & L. C. BRANDBERRY.
37⁵⁰A.

N 110 5.00
N 60 W 6.00
N 60 W 2.00
N 72 3/4 W 7.50
S 60 W 2.00
S 76 1/2 W 3.00
S 85 1/2 W 5.00

42.60
20.54

Elmer B. ...