


LODI TWP, - SEC. 35 - TOWN, 4 - RANGE, 13. SCALE 200DS=1IN.

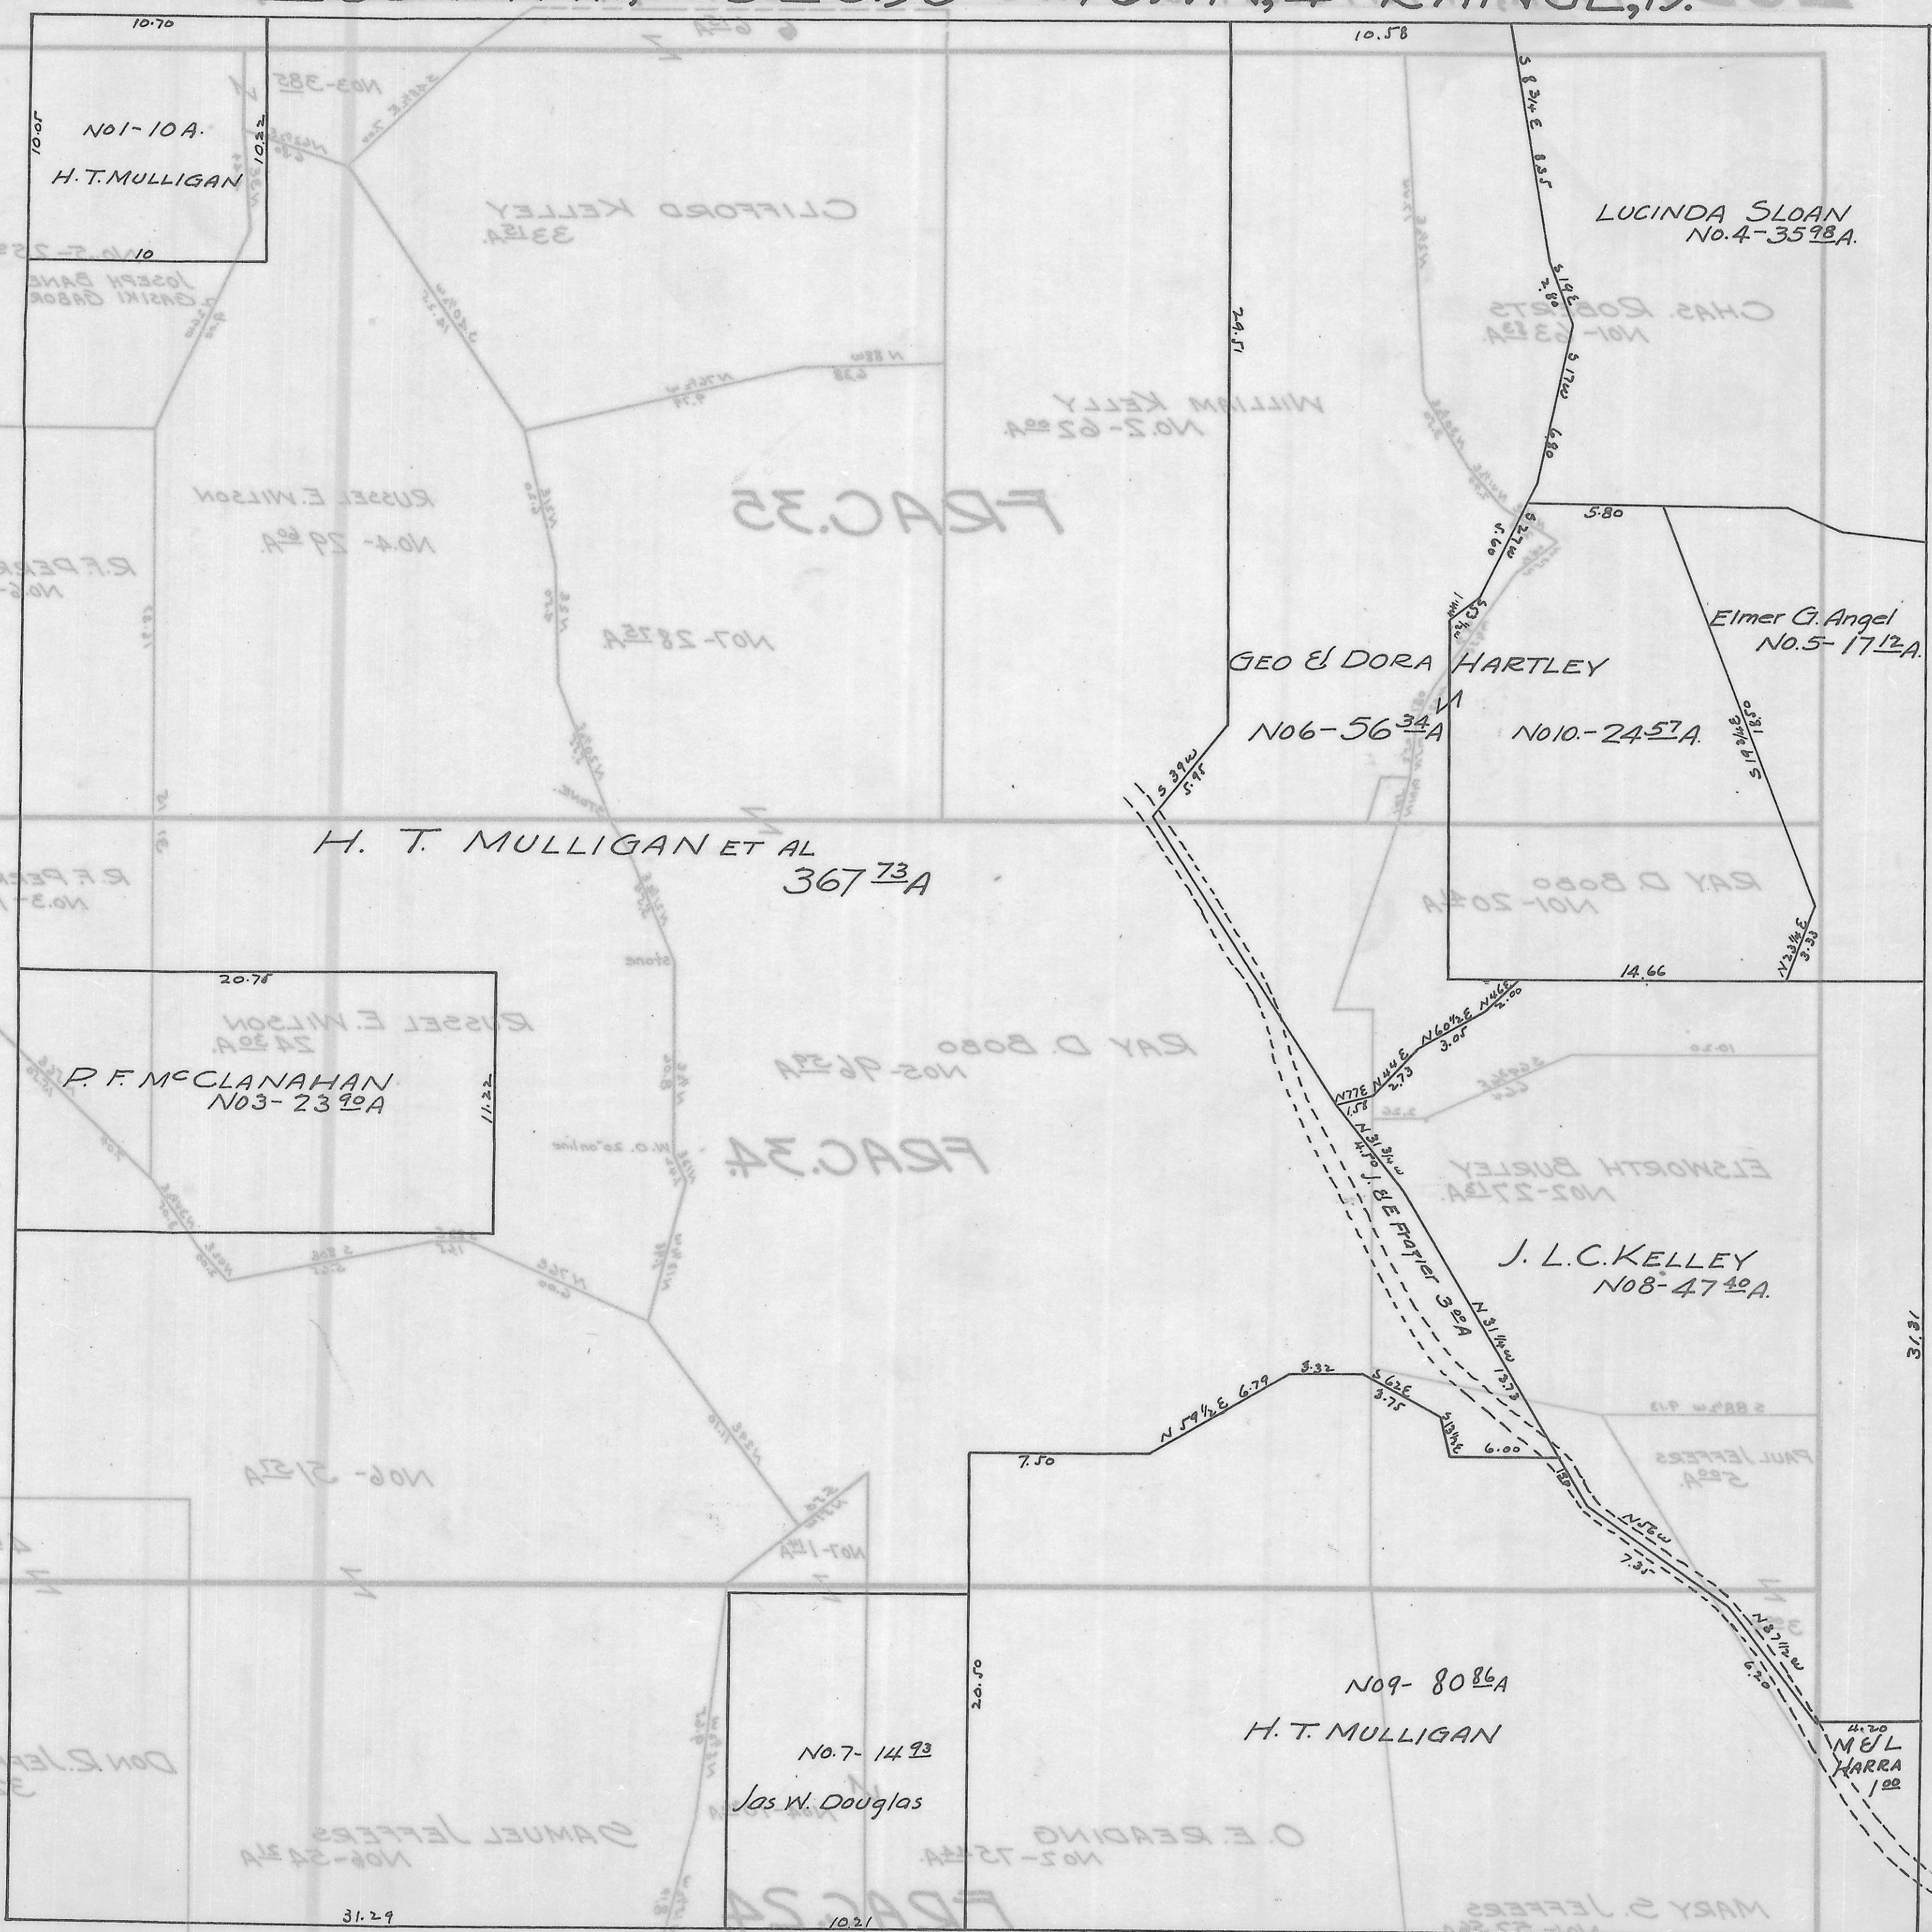

10.70  
10.07  
10.33  
10.10  
NO1-10A  
H.T. MULLIGAN

20.78  
11.22  
RUSSEL E. WILSON  
NO3-239A  
P. F. McCLANAHAN

20.50  
10.21  
NO.7-1493  
Jas W. Douglas

NO9-808A  
H.T. MULLIGAN

LUCINDA SLOAN  
NO.4-3598A

GEO & DORA HARTLEY  
NO6-5634A

NO10-2457A

Elmer G. Angel  
NO.5-1712A

H. T. MULLIGAN ET AL  
36773A

J. L. C. KELLEY  
NO8-4740A

M & L  
HARRA  
188