


ROME TWP. - SEC. 12 - TOWN, 6 - RANGE, 12.

SCALE 20 ROODS TO 1 INCH.
21.90

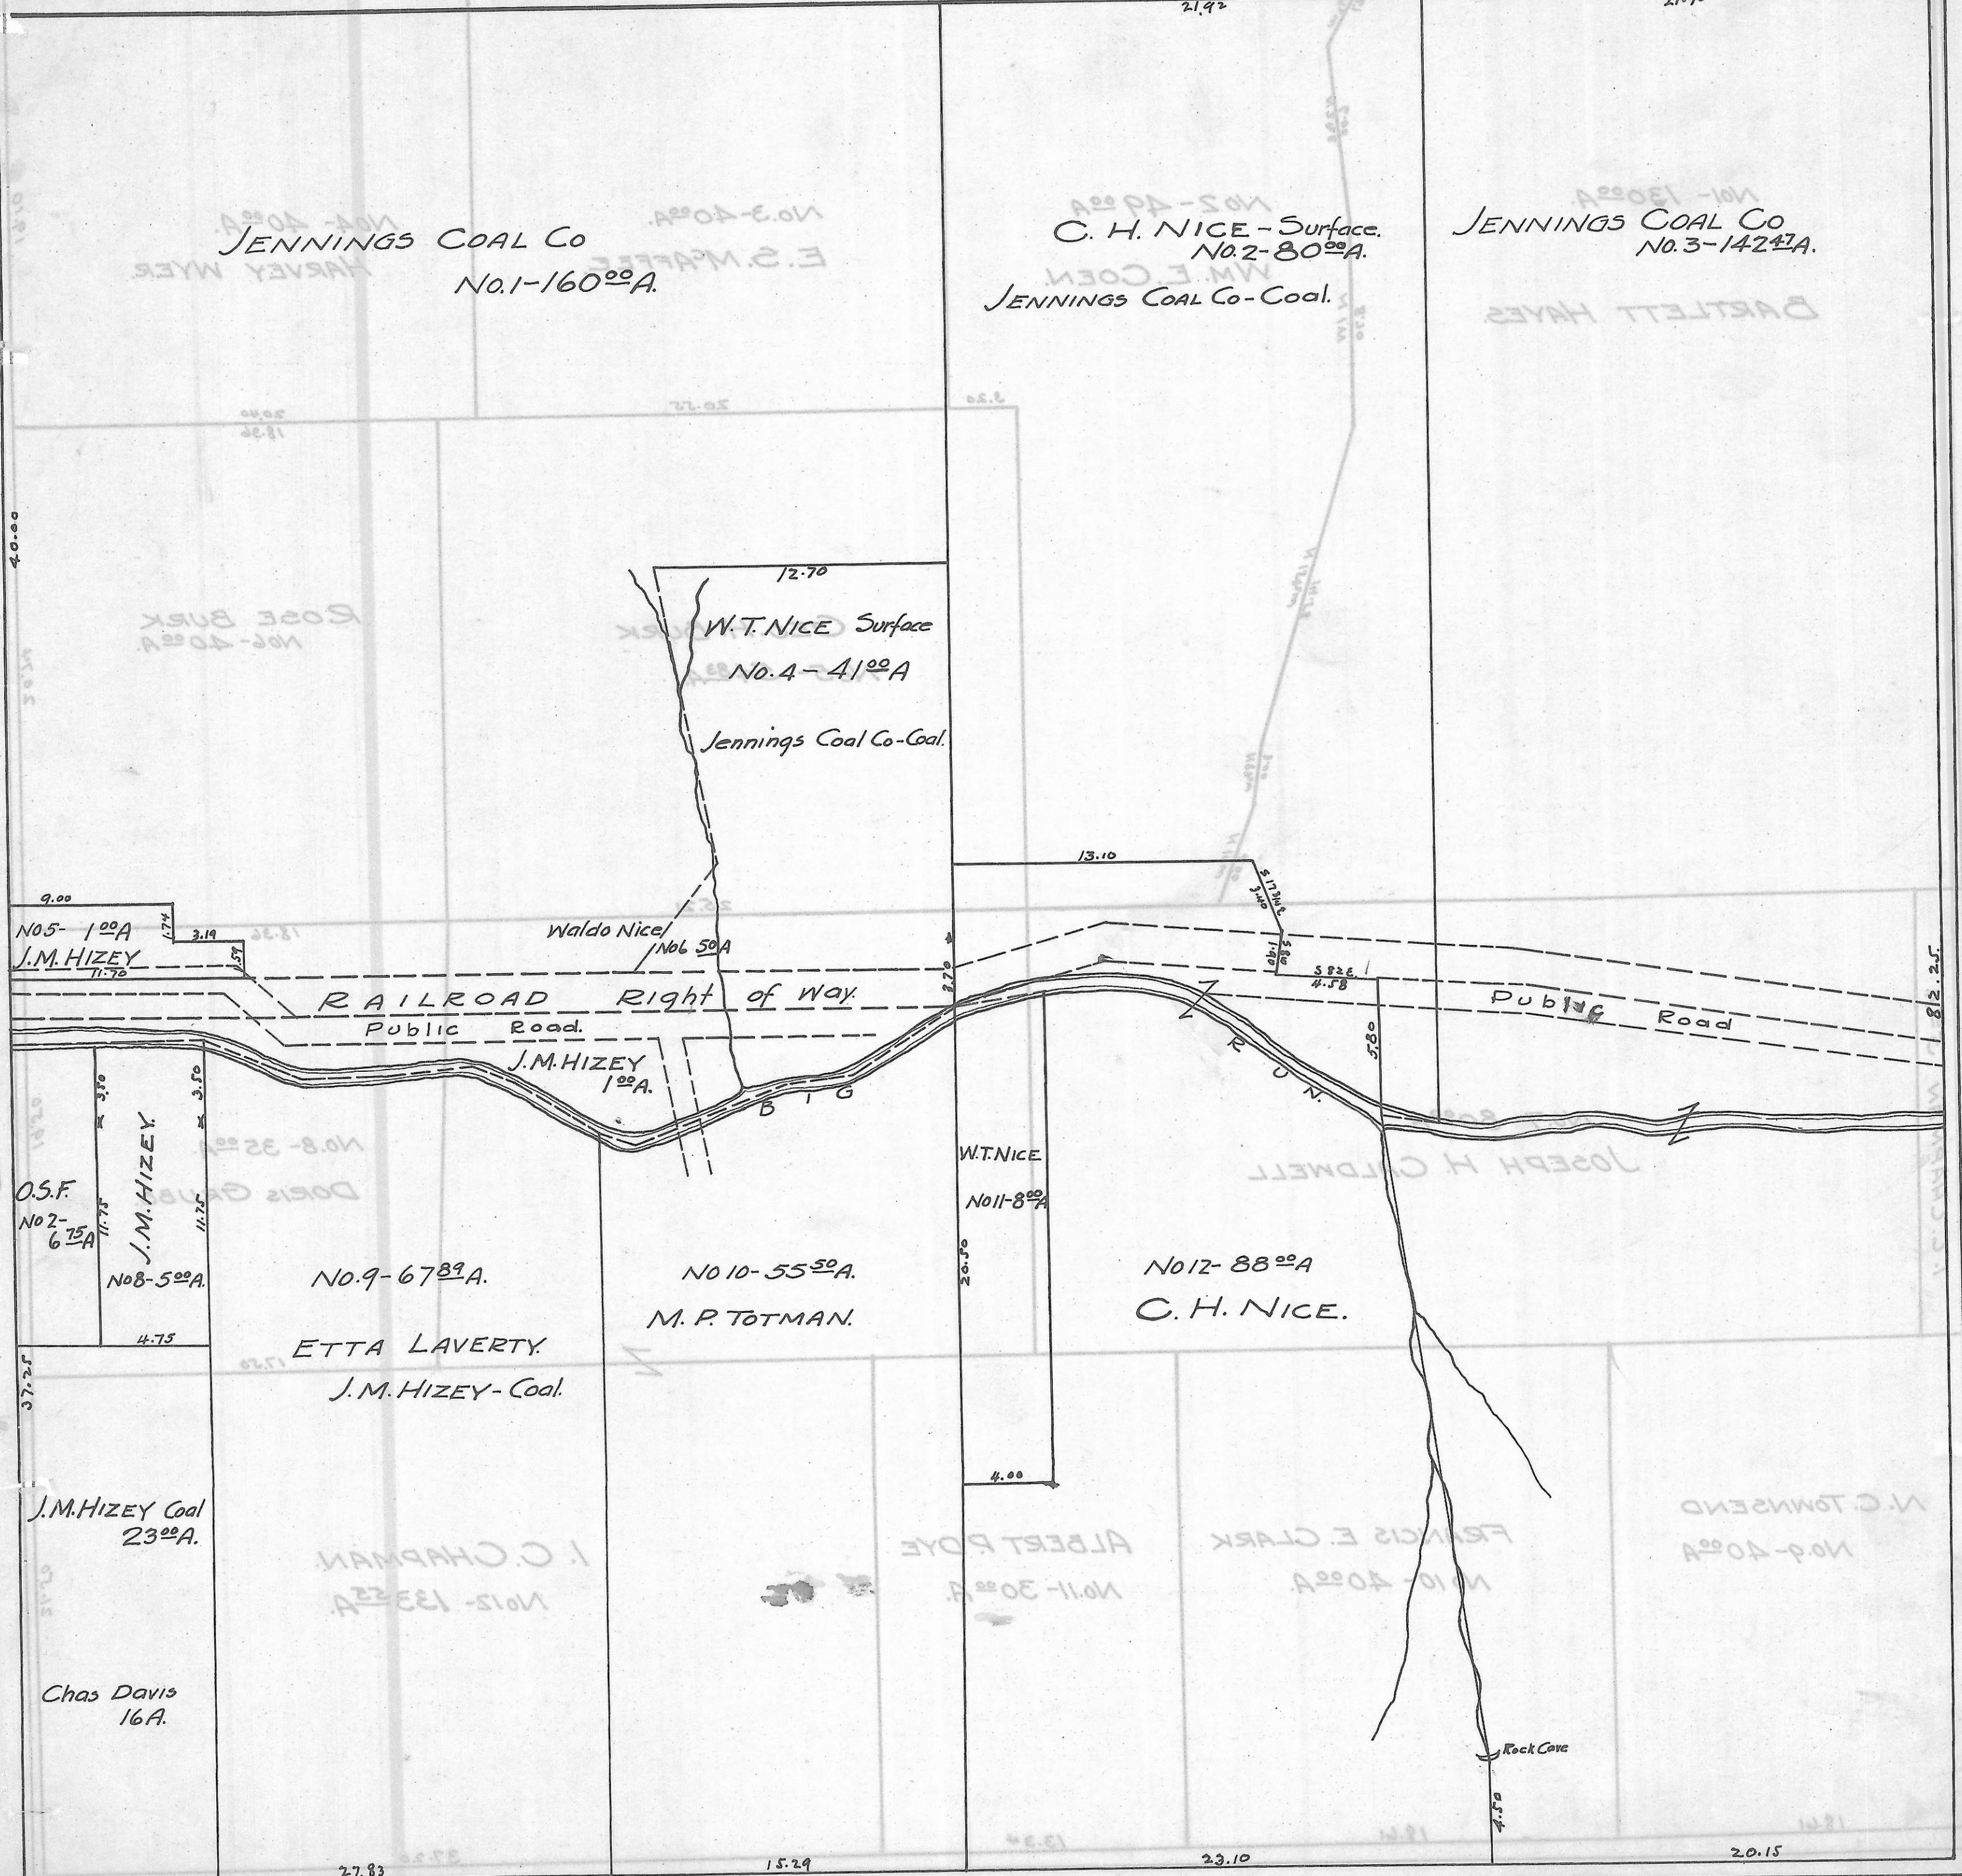

JENNINGS COAL CO
No. 1-160²⁰A.

C. H. NICE - Surface.
No. 2-80²⁰A.
JENNINGS COAL CO - Coal.

JENNINGS COAL CO
No. 3-142²¹A.

12.70
W. T. NICE Surface
No. 4-41⁰⁰A
Jennings Coal Co - Coal.

9.00
No 5-1⁰⁰A
J. M. HIZEY

Waldo Nice
No 6 5⁰⁰A

RAILROAD Right of Way
Public Road.

Public Road

O.S.F.
No 2-6⁷⁵A
J. M. HIZEY
No 8-5⁰⁰A.

No. 9-67⁸⁹A.

No 10-55⁵⁰A.
M. P. TOTMAN.

No 12-88⁰⁰A
C. H. NICE.

ETTA LAVERTY
J. M. HIZEY - Coal.

J. M. HIZEY Coal
23⁰⁰A.

Chas Davis
16A.

Rock Cave

27.83

15.29

23.10

20.15