


ATHENS COUNTY AUDITOR PLAT MAP

Troy Twp
Sec 30

1 inch = 400 feet
These maps are believed to be correct and are to show ownership only.

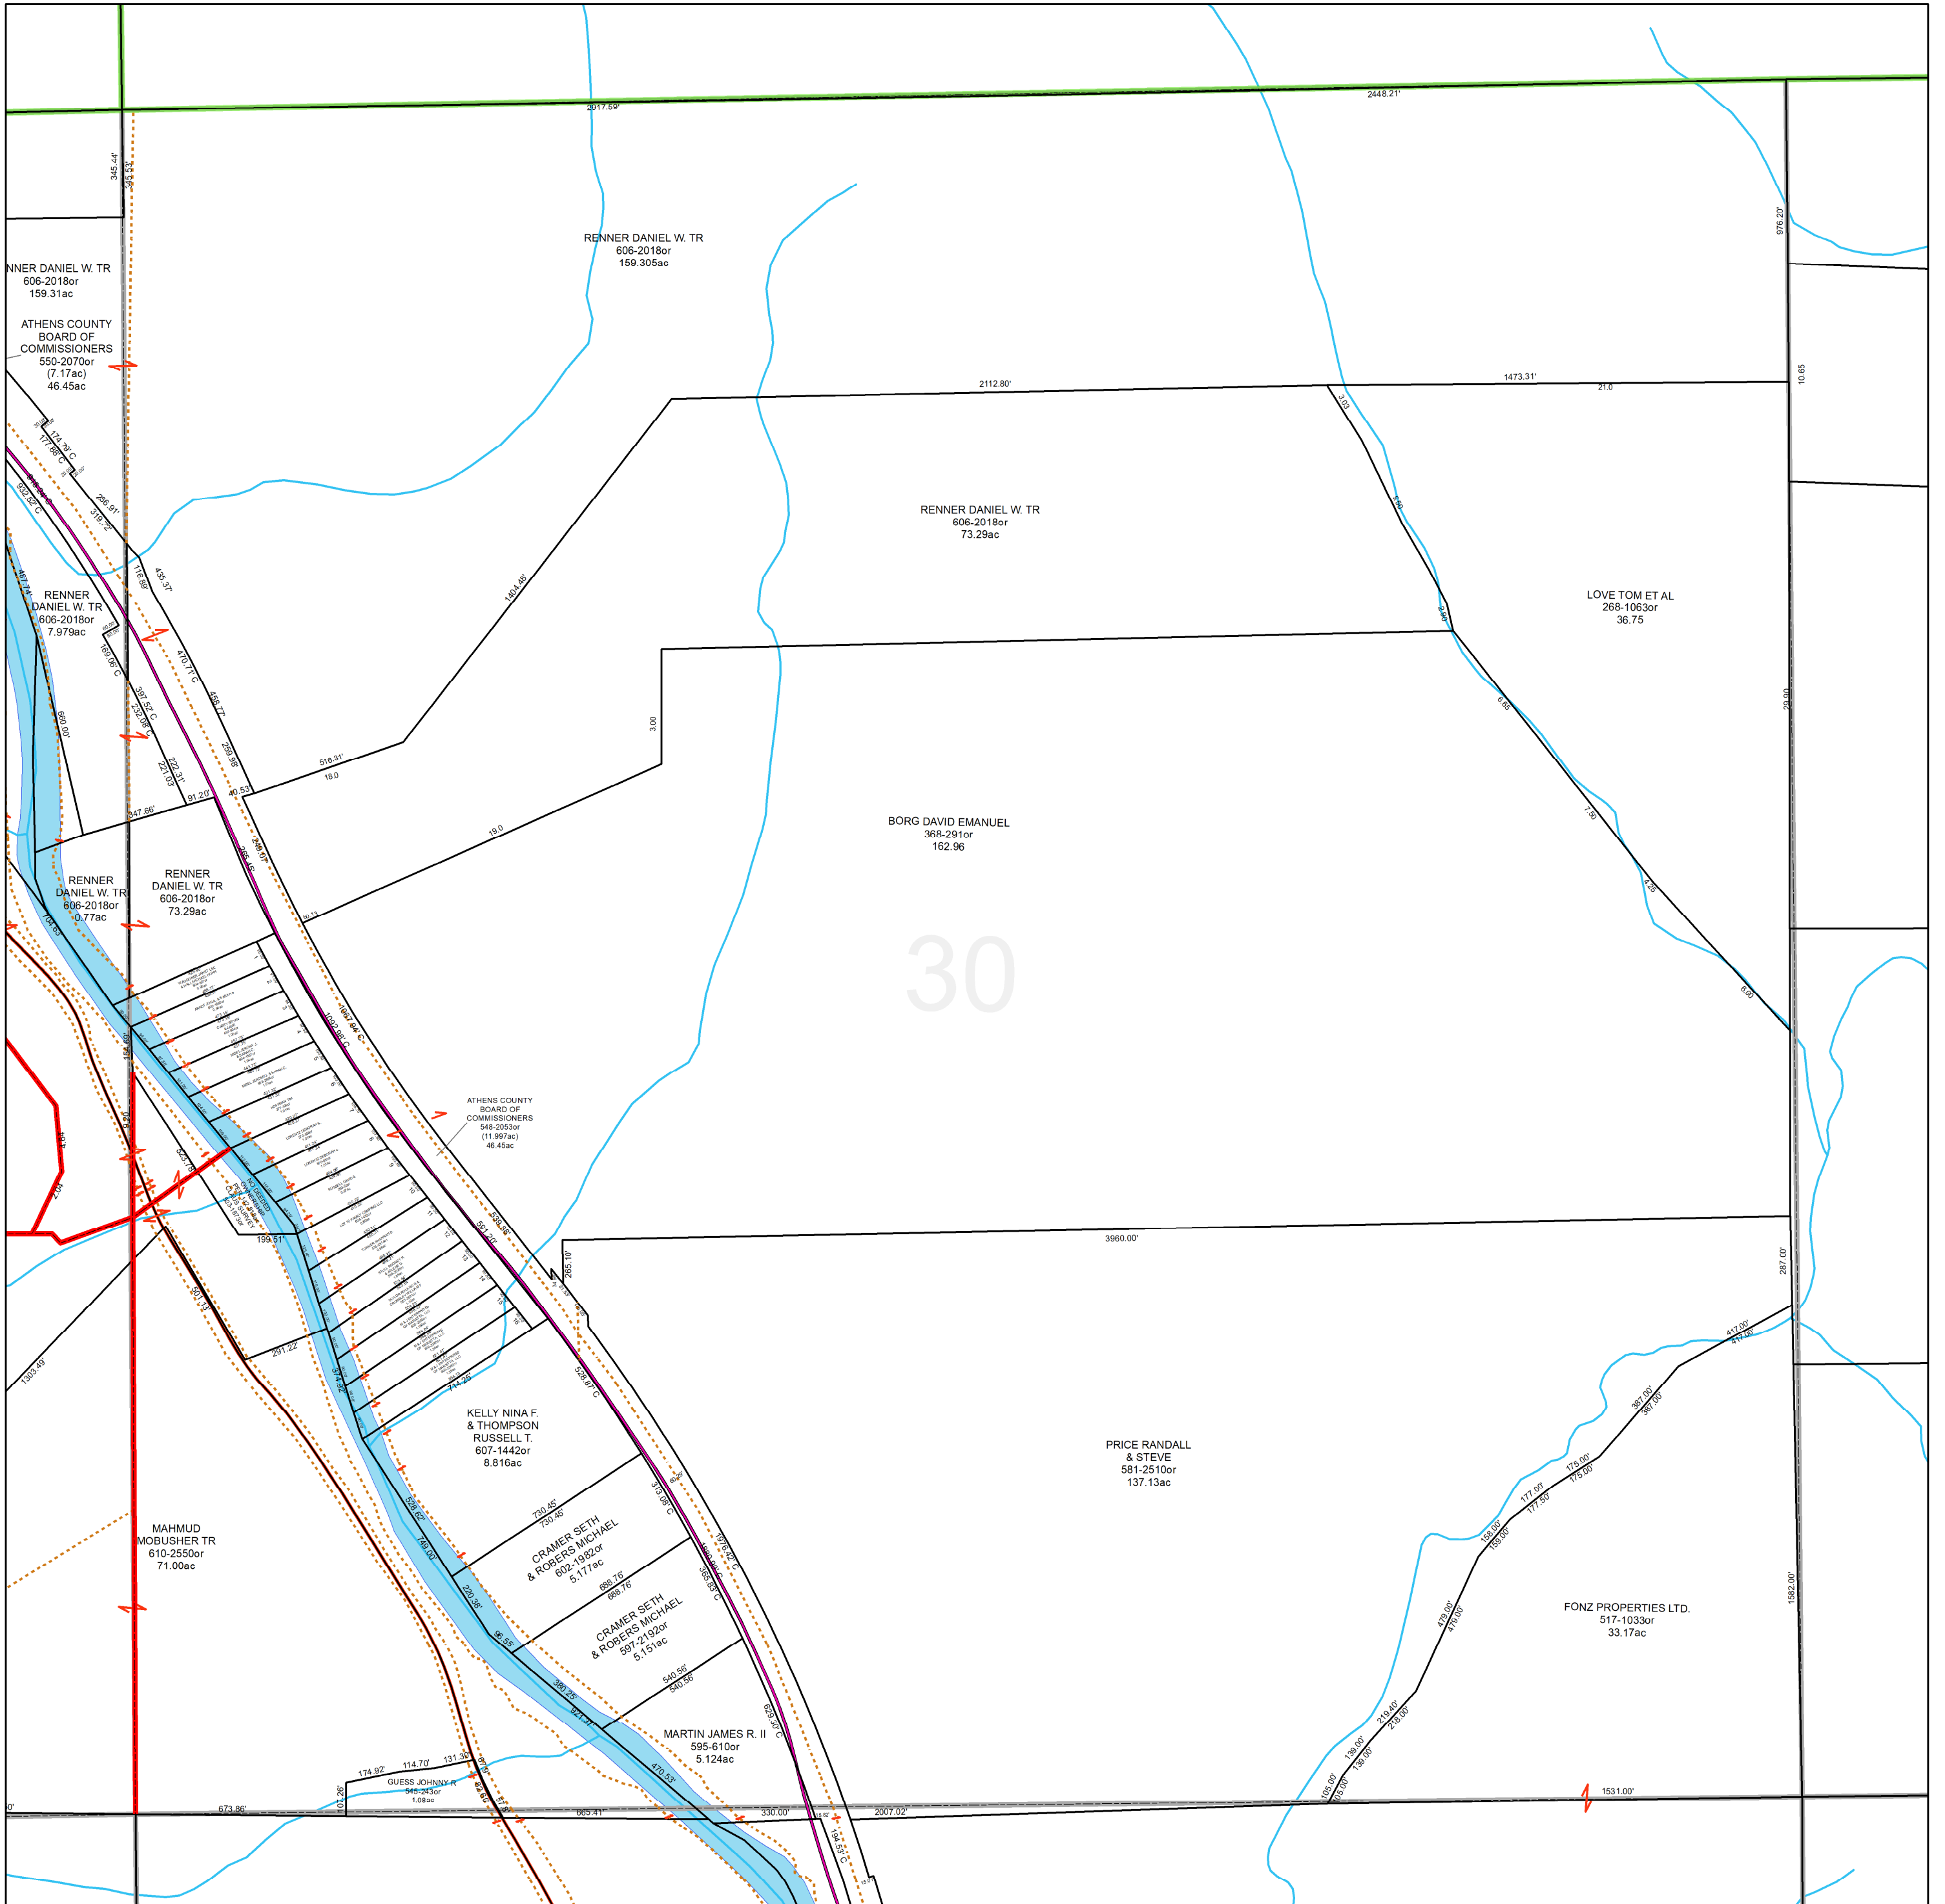

30

RENNER DANIEL W. TR
606-2018or
159.31ac

RENNER DANIEL W. TR
606-2018or
159.305ac

RENNER DANIEL W. TR
606-2018or
73.29ac

LOVE TOM ET AL
268-1063or
36.75

BORG DAVID EMANUEL
36A-291or
162.96

ATHENS COUNTY
BOARD OF
COMMISSIONERS
548-2053or
(11.997ac)
46.45ac

KELLY NINA F.
& THOMPSON
RUSSELL T.
607-1442or
8.816ac

PRICE RANDALL
& STEVE
581-2510or
137.13ac

FONZ PROPERTIES LTD.
517-1033or
33.17ac

RENNER DANIEL W. TR
606-2018or
7.979ac

RENNER DANIEL W. TR
606-2018or
73.29ac

CRAMER SETH
& ROBERS MICHAEL
602-1982or
5.177ac

CRAMER SETH
& ROBERS MICHAEL
691-2192or
5.151ac

MARTIN JAMES R. II
595-610or
5.124ac

GUESS JOHNNY R.
548-2633or
1.06ac

MAHMUD
MOBUSHER TR
610-2550or
71.00ac