


J-28

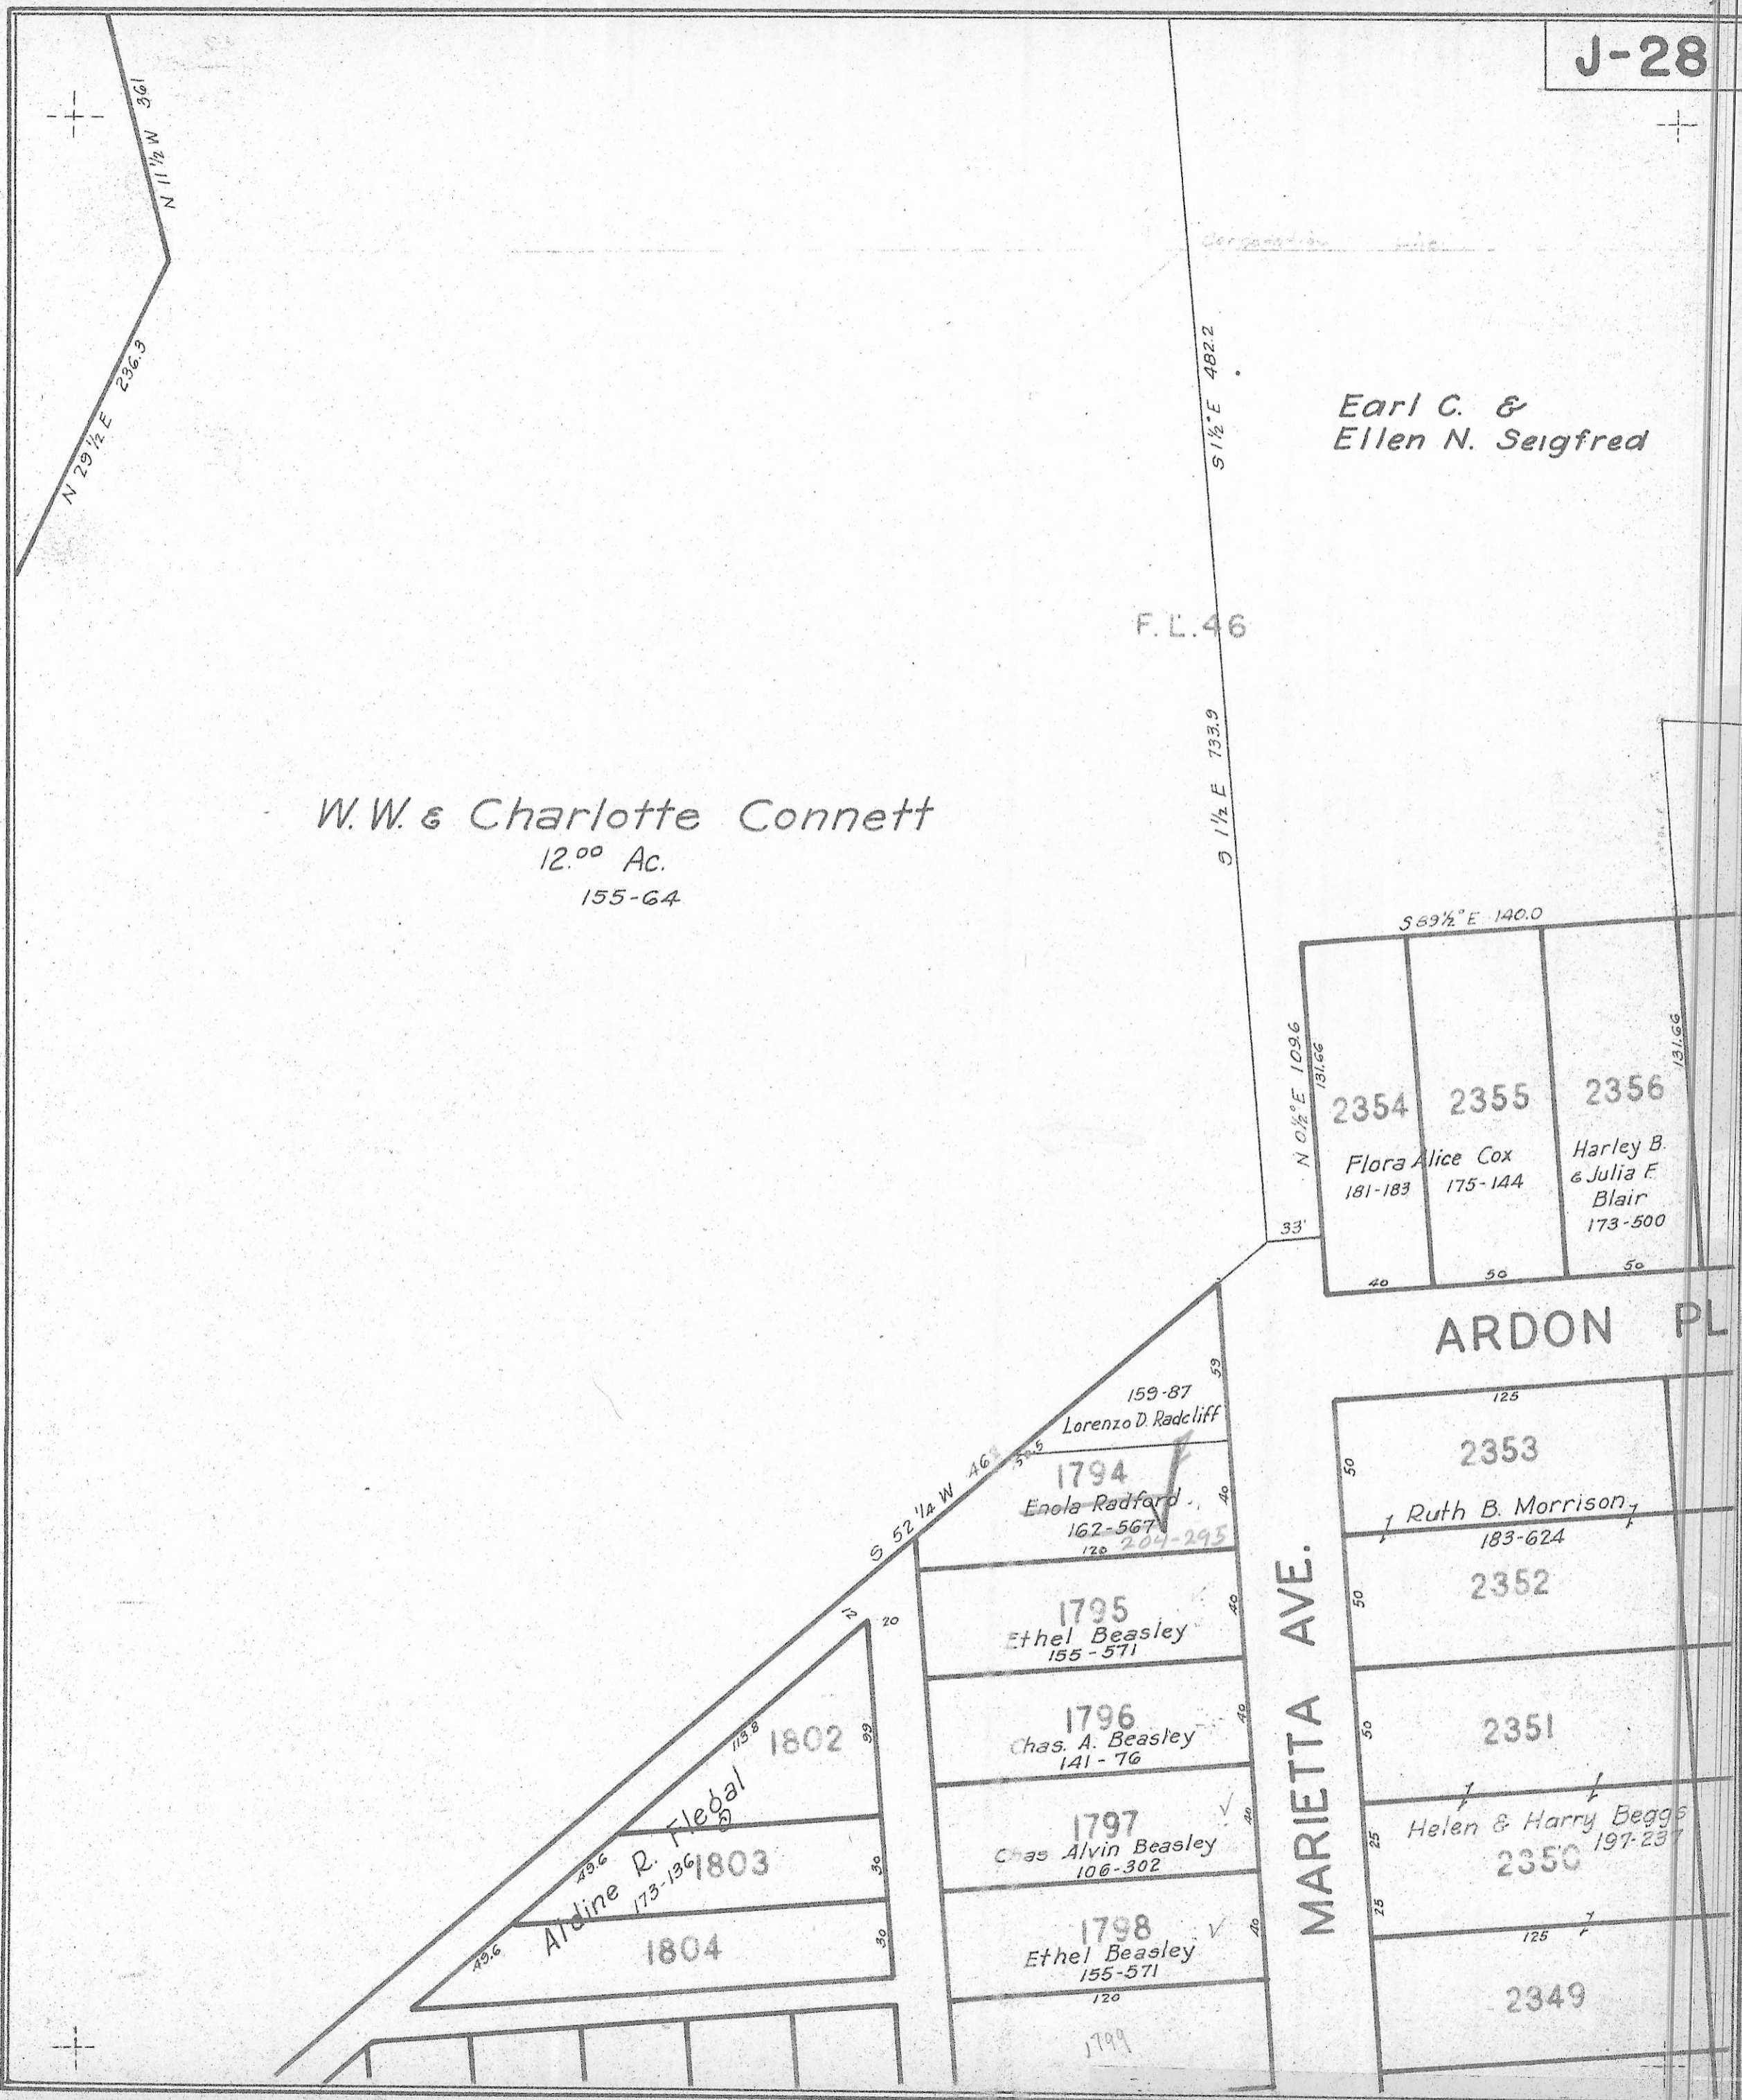

W.W. & Charlotte Connett
 12.00 Ac.
 155-64

Earl C. &
 Ellen N. Seigfred

F.L. 46

589 1/2° E 140.0
 N 0 1/2° E 109.6
 131.66
 2354
 Flora Alice Cox
 181-183
 40
 2355
 175-144
 50
 2356
 Harley B. & Julia E. Blair
 173-500
 50
 131.66

ARDON PL

MARIETTA AVE.

159-87
 Lorenzo D. Radcliff
 53
 1794
 Enola Radford
 162-567
 120 204-295
 50
 1795
 Ethel Beasley
 155-571
 40
 1796
 Chas. A. Beasley
 141-76
 40
 1797
 Chas Alvin Beasley
 106-302
 20
 1798
 Ethel Beasley
 155-571
 40
 120
 1799
 12
 20
 12
 20
 49.6
 49.6
 115.8
 1802
 99
 1803
 30
 1804
 30
 S 52 1/4 W 46.3
 50.5

125
 2353
 Ruth B. Morrison
 183-624
 50
 2352
 50
 2351
 50
 25
 25
 2350
 Helen & Harry Beggs
 197-237
 125
 2349