


WATERLOO TWP., - SEC. 32 - TOWN, 11 - RANGE 15. SCALE - 20 RDS = 1 in.

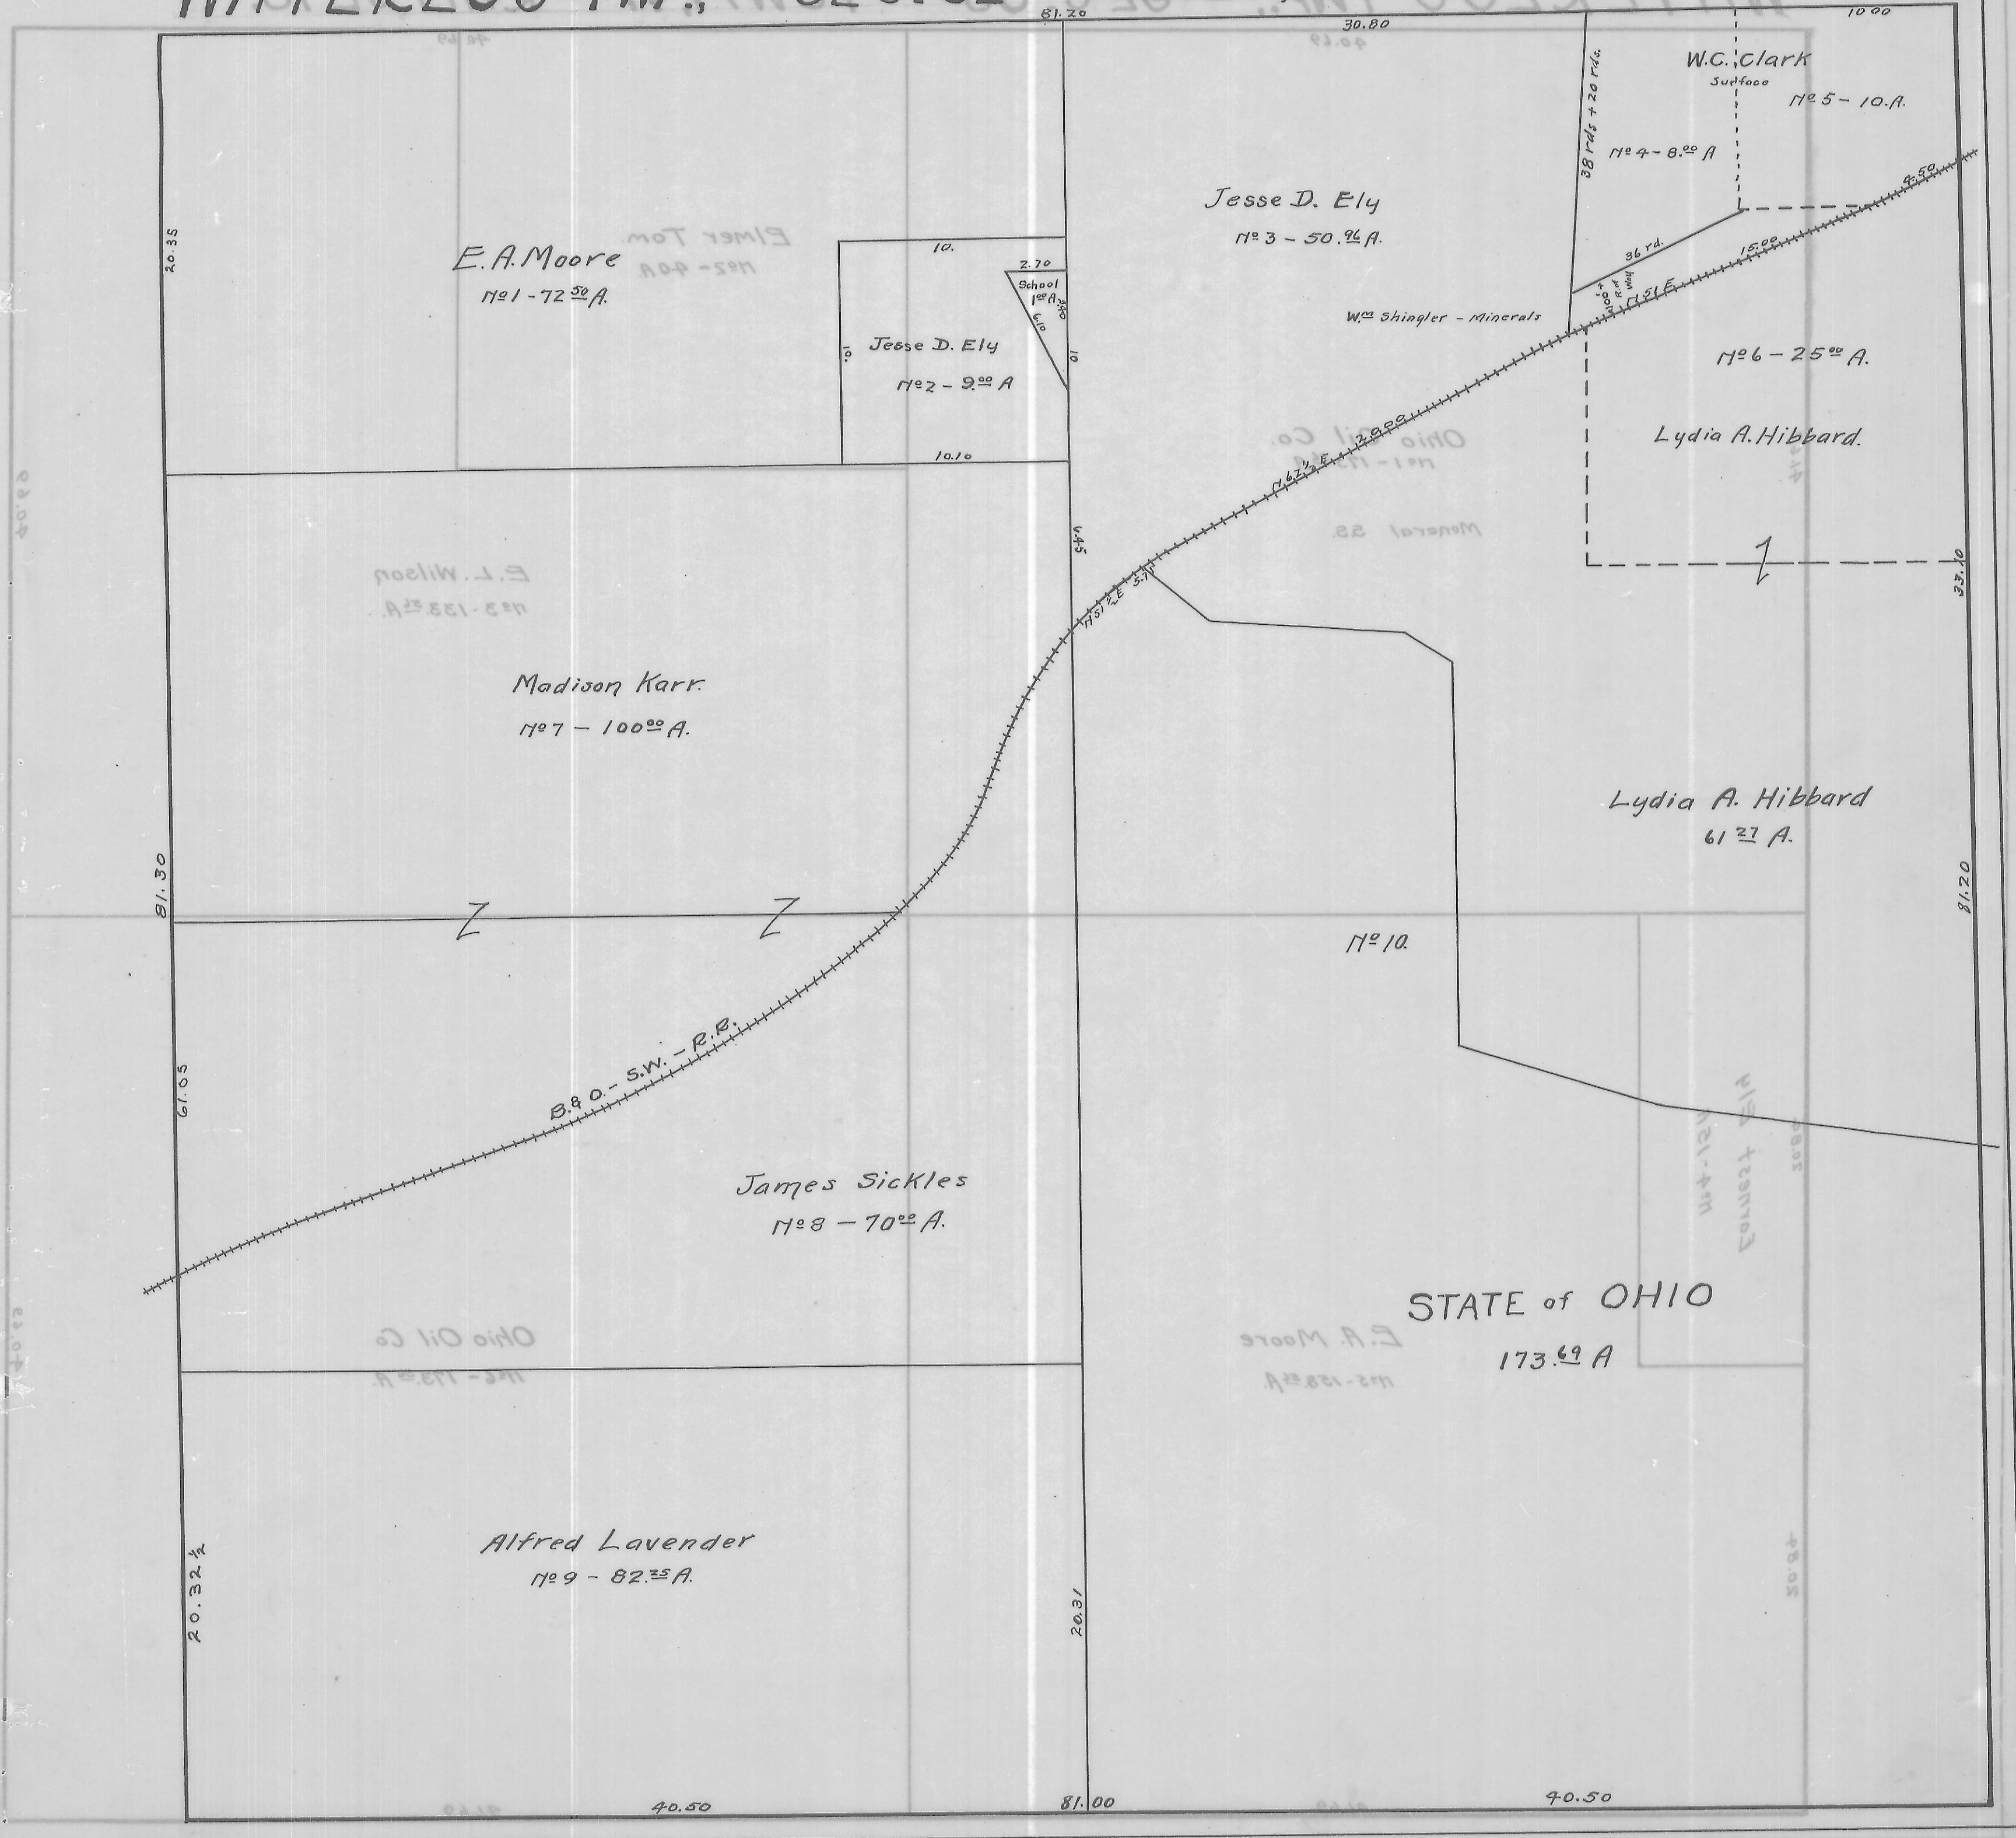

E.A. Moore  
No 1 - 72.50 A.

School  
1st A  
2.70  
10.00  
6.10  
10.10  
Jesse D. Ely  
No 2 - 9.00 A.

Jesse D. Ely  
No 3 - 50.96 A.

W.C. Clark  
Surface  
No 5 - 10 A.

No 4 - 8.00 A

38 rd.  
15.00  
4.50  
No 6 - 25.00 A.

Lydia A. Hibbard.

E.L. Wilson  
No 3 - 138.25 A.

Madison Karr  
No 7 - 100.00 A.

Lydia A. Hibbard  
61.27 A.

James Sickles  
No 8 - 70.00 A.

STATE of OHIO  
173.69 A

Alfred Lavender  
No 9 - 82.25 A.