


YORK TWP. - SEC. 3 - TOWN, 12 - RANGE, 15.

SCALE 20 RODS TO 1 INCH.

HOCKING VALLEY Right of Way - 106²A.

80.72

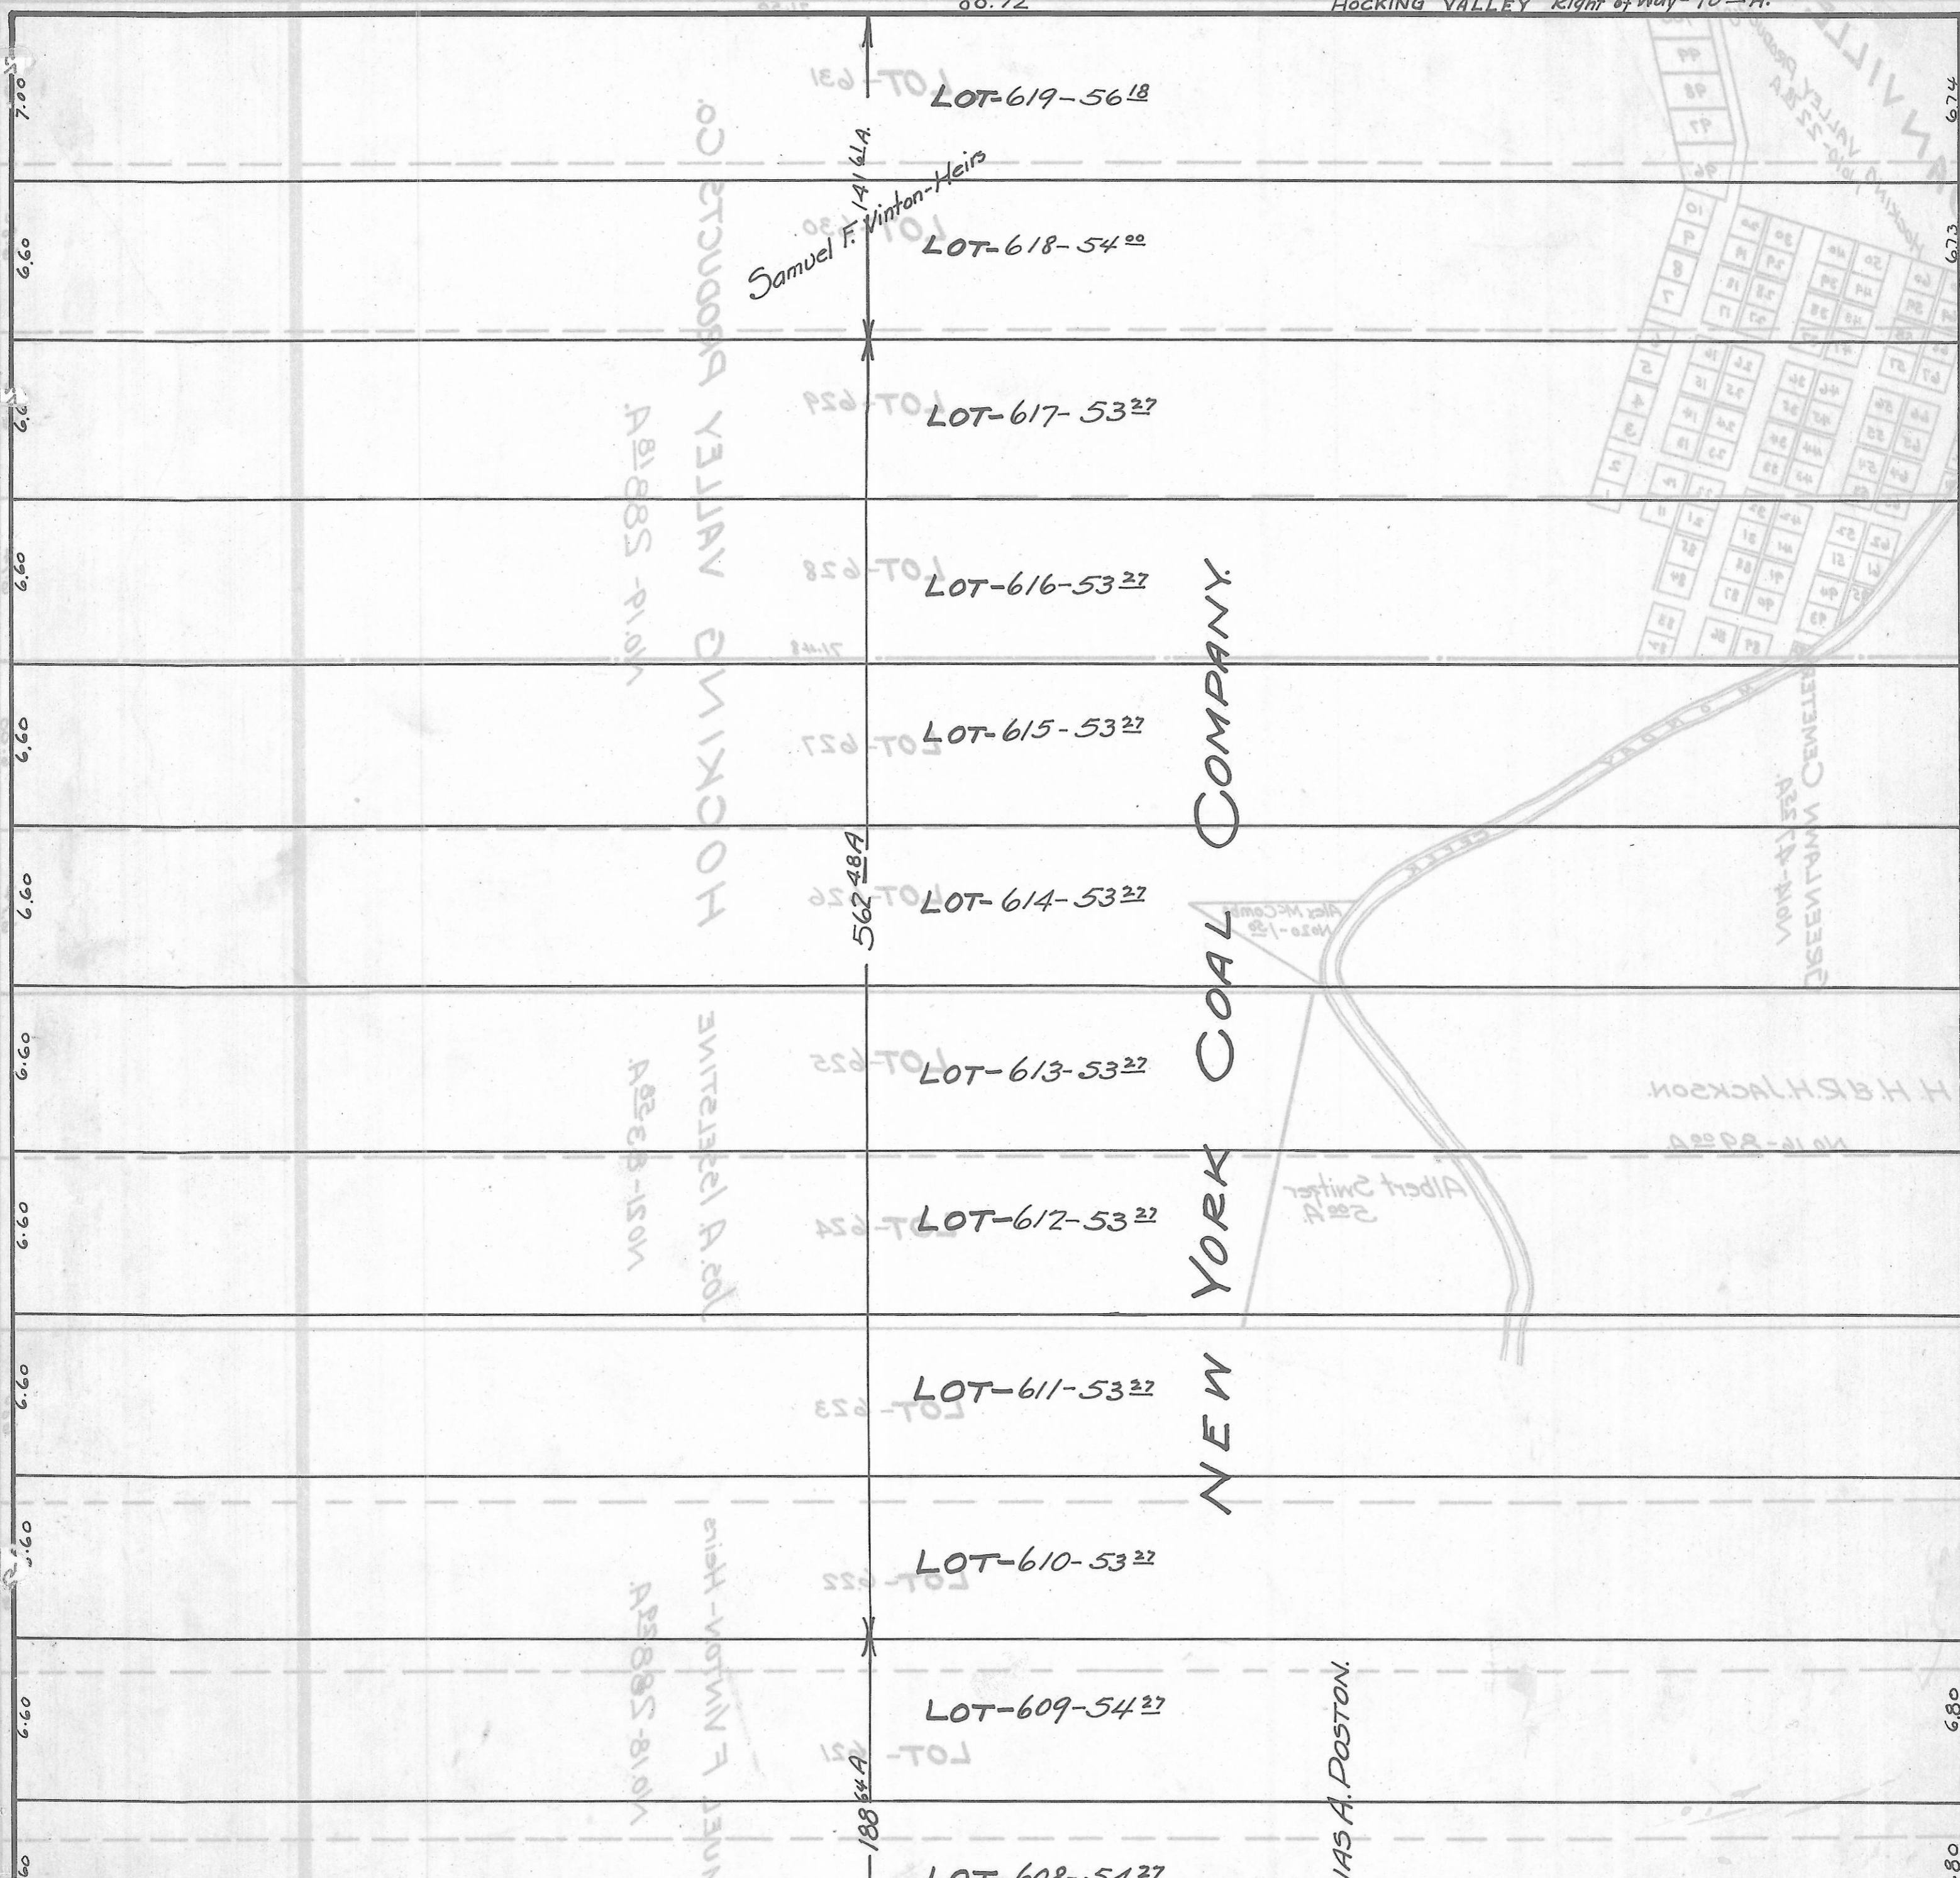

LOT-619-56¹⁸

LOT-618-54²⁰

LOT-617-53²⁷

LOT-616-53²⁷

LOT-615-53²⁷

LOT-614-53²⁷

LOT-613-53²⁷

LOT-612-53²⁷

LOT-611-53²⁷

LOT-610-53²⁷

LOT-609-54²⁷

LOT-608-54²⁷

Samuel F. Vinton-Heirs

NEW YORK COAL COMPANY.

562 48A

188 44A

115 A. POSTON.

HOCKING VALLEY CEMETERY

HOCKING VALLEY CEMETERY

H. H. B. JACKSON

Albert Smith

7.00
6.60
6.60
6.60
6.60
6.60
6.60
6.60
6.60
6.60
6.60
6.60
6.60
6.60
6.60
6.60
6.60
6.60

674
673
672
671
670
669
668
667
666
665
664
663
662
661
660