


ATHENS COUNTY AUDITOR TAX PLAT
Approx. Scale 1" = 400' or 6 Chains

SEC. 30
Troy Twp.
T5N-R11W

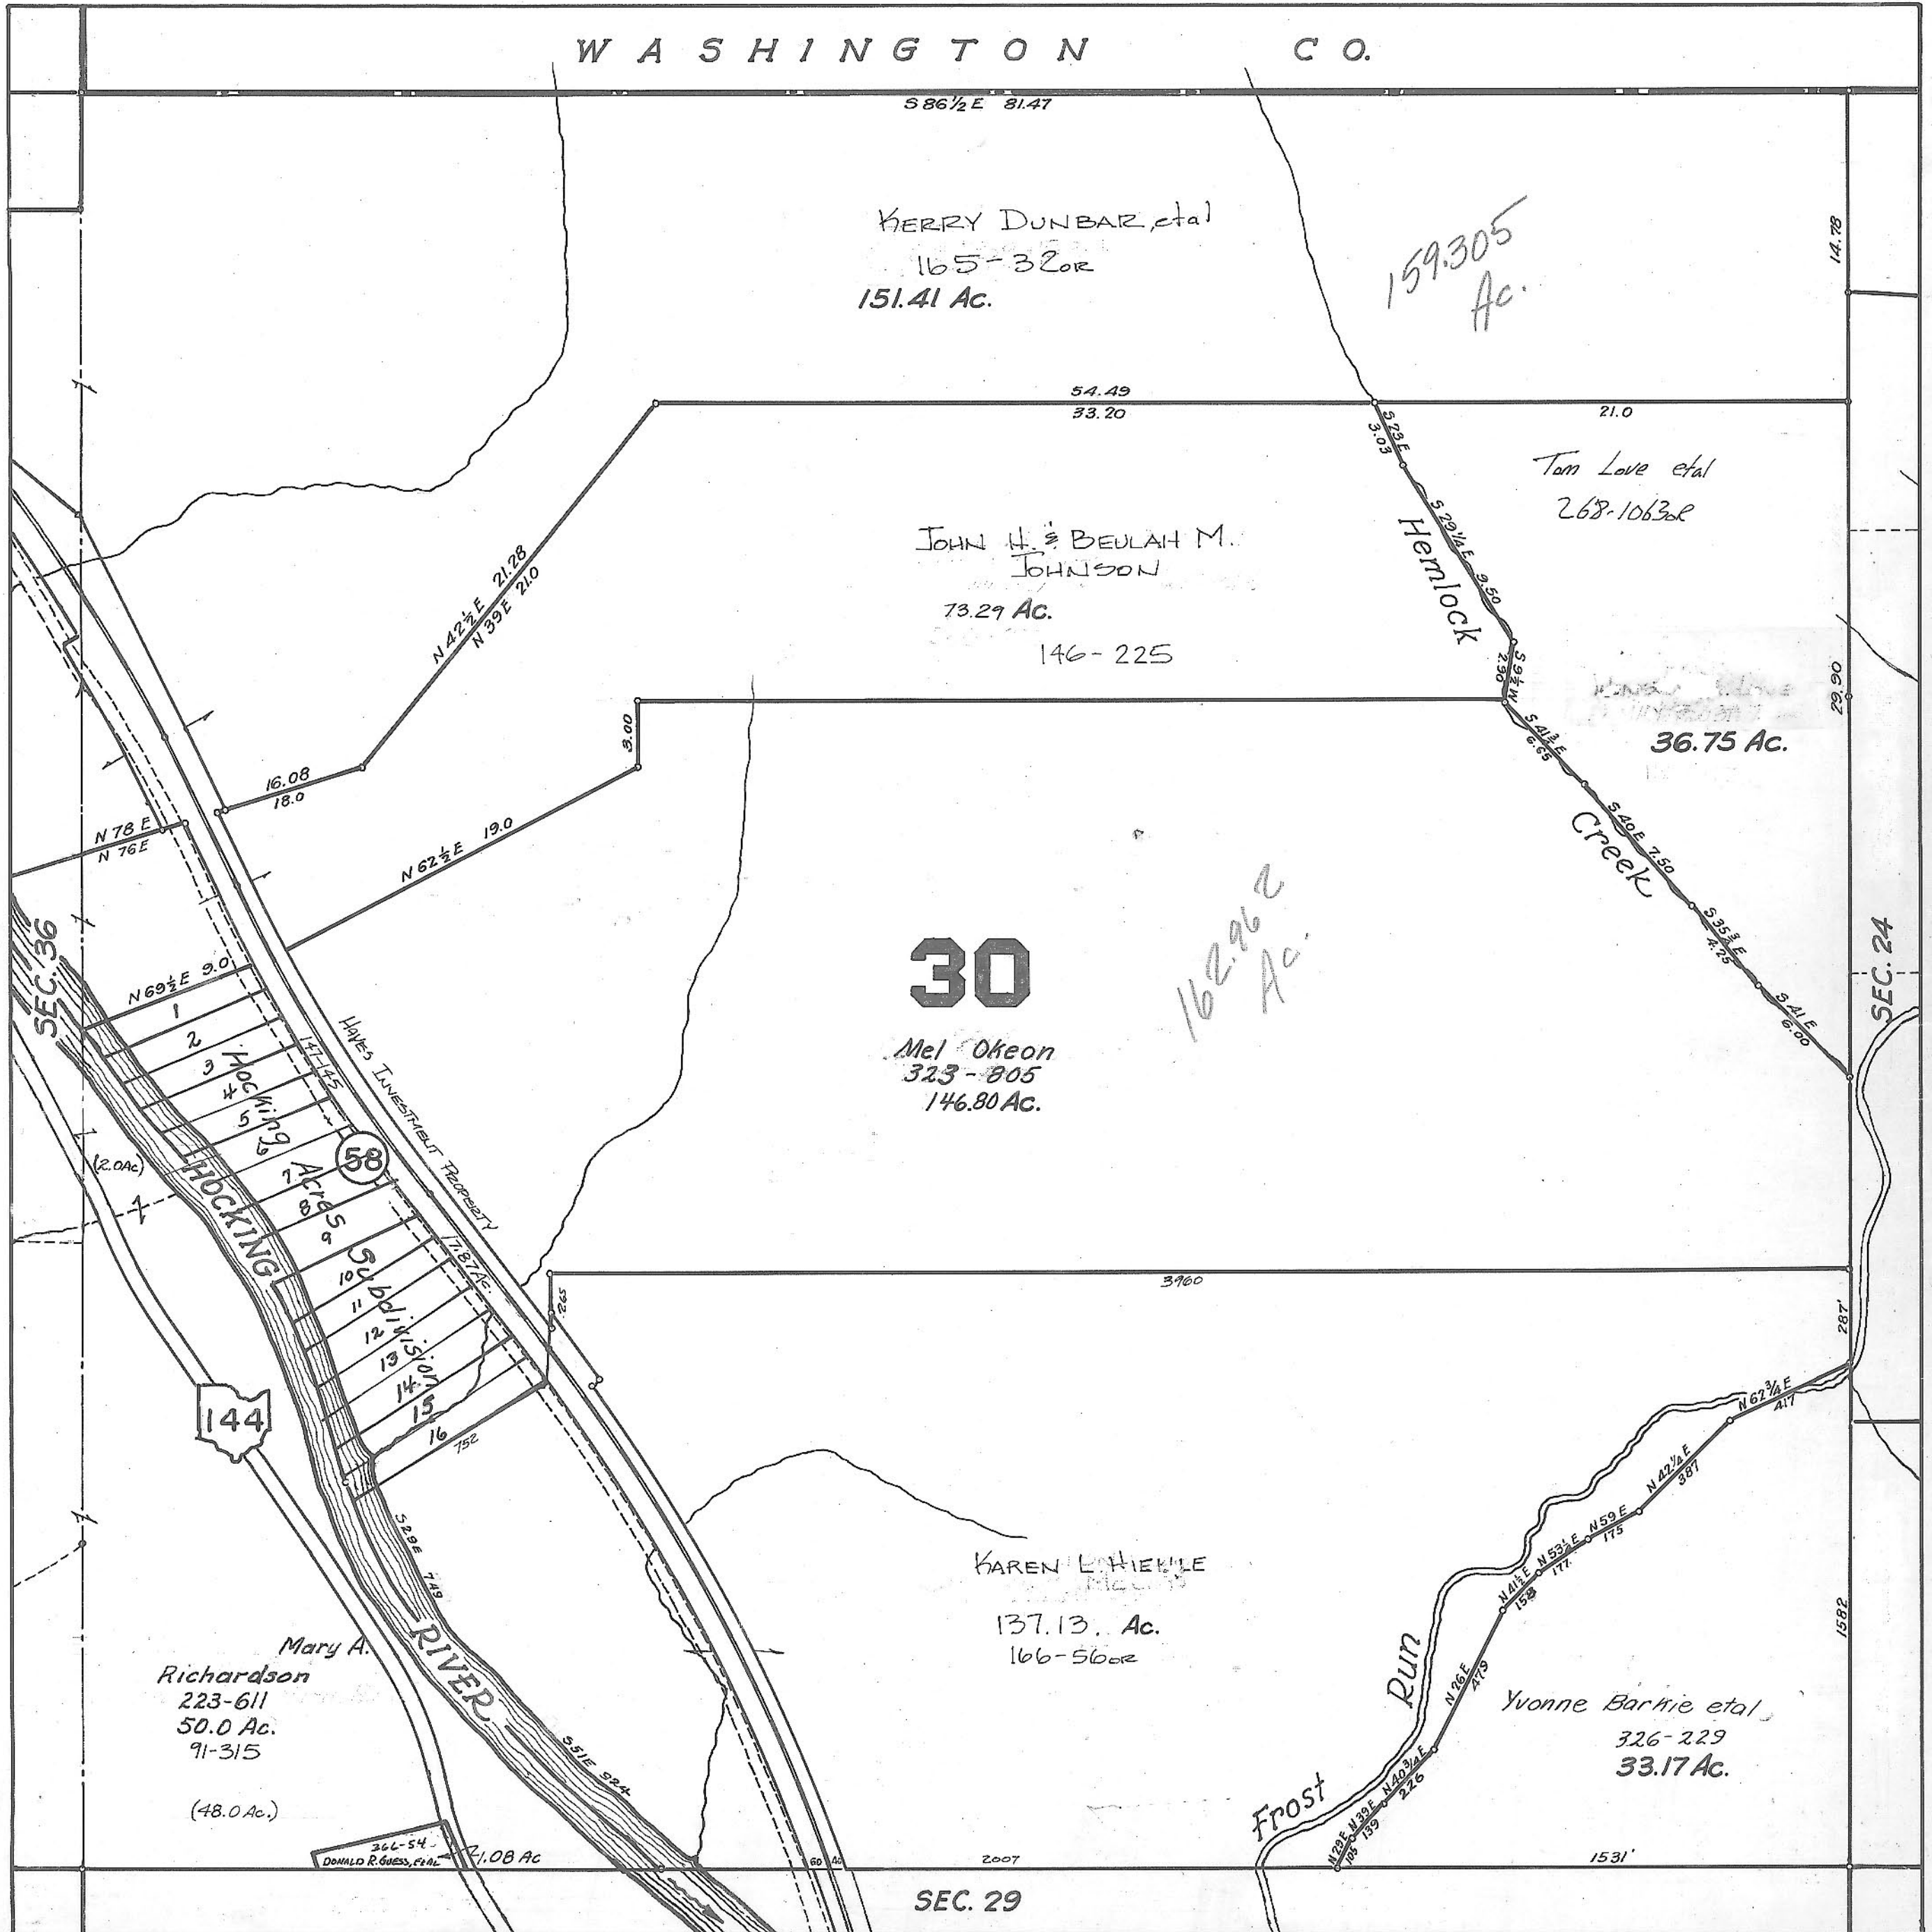

KERRY DUNBAR, et al
165-320R
151.41 Ac.

159.305
Ac.

JOHN H. & BEULAH M.
JOHNSON
73.29 Ac.
146-225

Tam Love et al
268-10630R
36.75 Ac.

30
Mel Okeon
323-805
146.80 Ac.

162.962
Ac.

KAREN L. HICKLE
137.13 Ac.
166-560R

Mary A.
Richardson
223-611
50.0 Ac.
91-315
(48.0 Ac.)

Yvonne Barkie et al
326-229
33.17 Ac.

366-54
DONALD R. GIBBS, et al
21.08 Ac