


N^o 480 John Hartleys Survey Situate in the S.E. 1/4 of the S.E. 1/4 of sec N^o 17 Town N^o 4 Range N^o 13

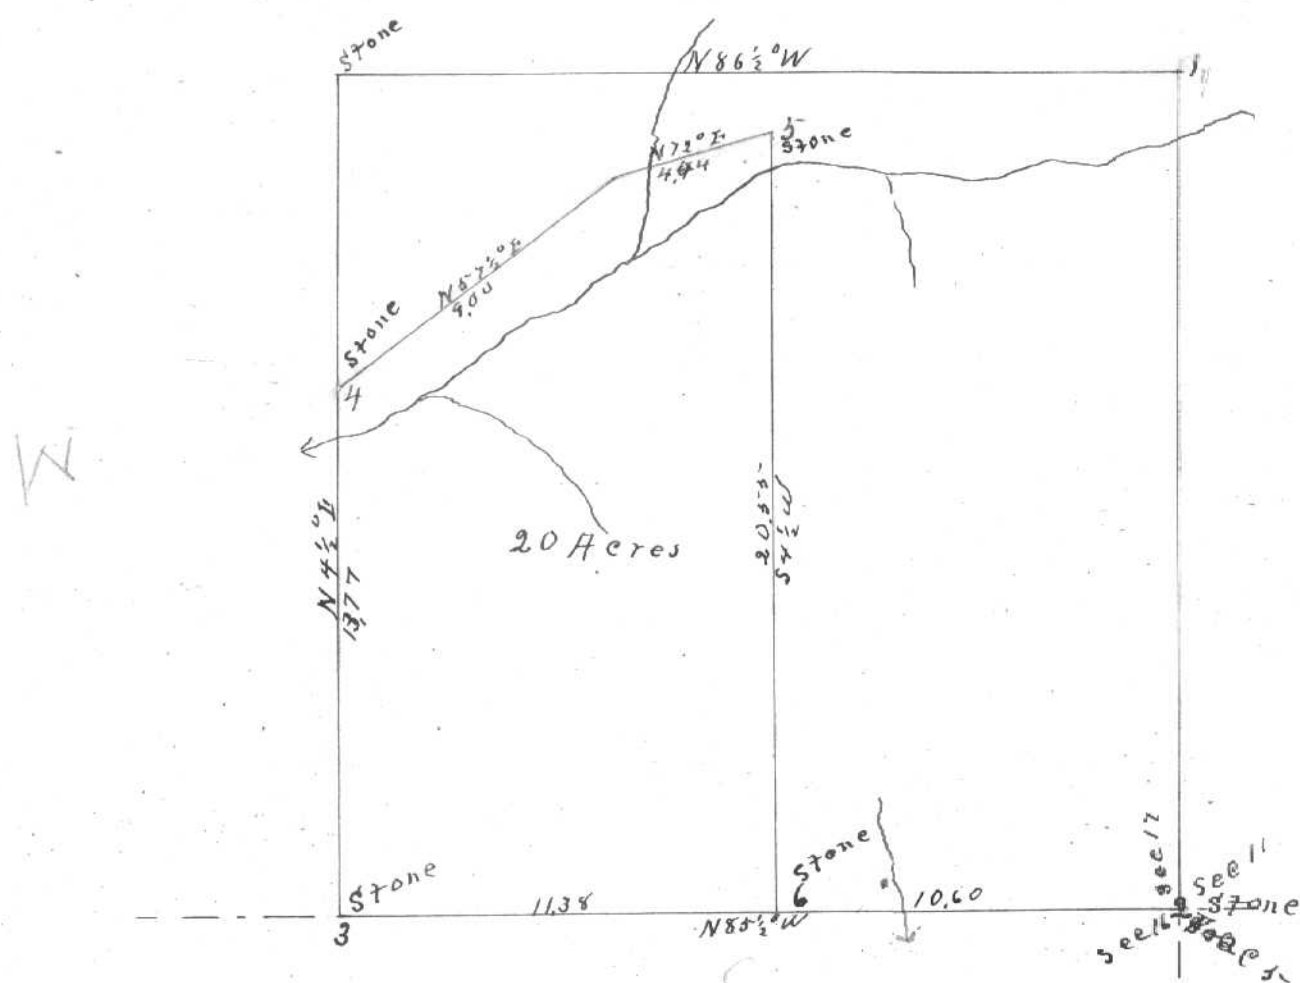


Corrected Bearings
Scale of 5 chains to an inch

- 1 Beech 16" N 1 1/2° E 55
- 1 Walnut 8" S 20 1/2° W 51
- 2 Ash 70" S 16 1/2° W 06
- 1 Hickory 8" S 57 1/2° W 10 1/4
- 3 Walnut 10" N 24 1/2° E 07
- 1 Hickory 6" N 22° W 30 1/2
- 4 Butternut 10" N 85 1/2° E 61
- 5 Stone
- 6 Elm 12" N 15 1/2° W 13 1/2

Surveyed May 1st & Recorded Aug 11th 1855

S. H. Hubbard D. C. S.
C. H. Biddison C. S.

N^o 481 Jeffers and Reeder's Survey Situate in the West end of Fraction N^o 17 Town N^o 10 Range N^o 15

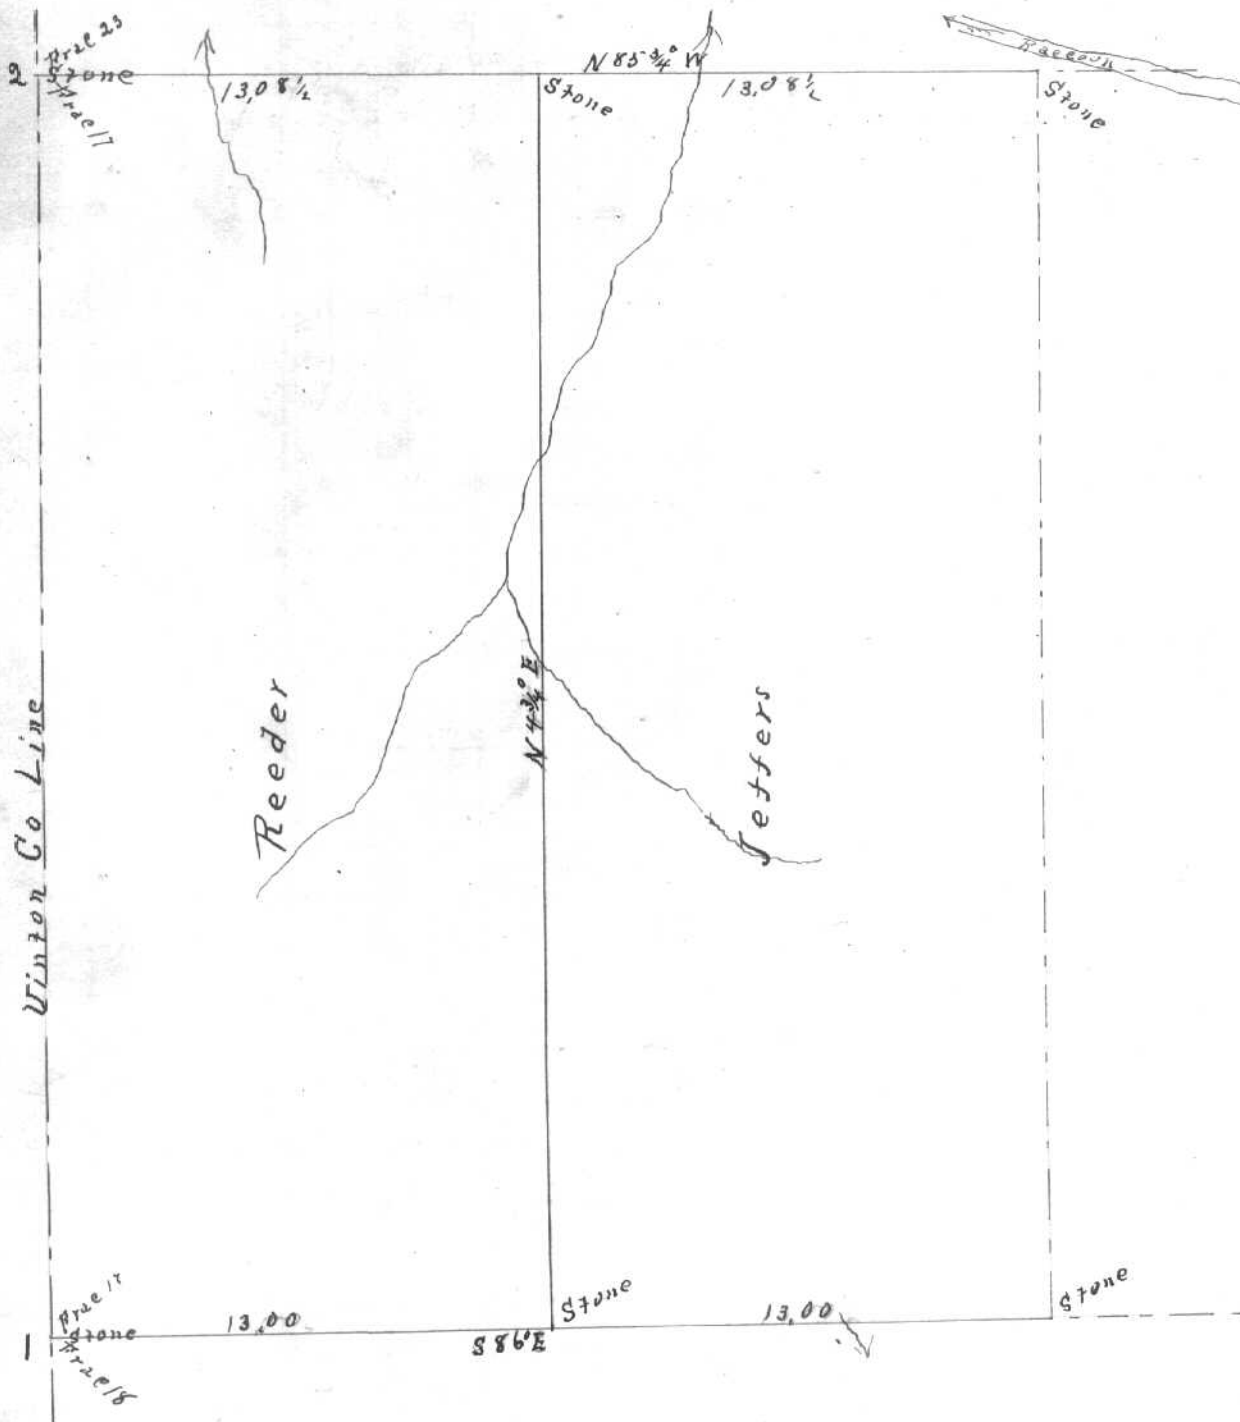

- 1 Old Stone
- Walnut 6" S 23 1/4° E 04 links
- 10" N 8° E 41 "
- 2 Stone
- Chestnut 40" N 11° W 48 "

Corrected Bearings
Scale 5 chains to an inch

Surveyed June 27th 1856
Recorded Sept 8th 1856

S. H. Hubbard D. C. S.
C. H. Biddison C. S.