

Plat of A.H. Matheny's Second Addition to Verity

Surveyed and Platted August 21-1906.

Scale 50 feet to the inch


ENVELOPE: 10A

A.H. MATHENY'S SECOND ADDITION  
TO FARM LOT 114 - VERITY

This addition consists of 21 lots numbered from 138 to 158 containing with the streets and alleys 2.78 acres, being part of farm lot no. 114 sec. 24 Twp. 9 R. 14. O. Co. S. the length of lots when not indicated are 120 ft. and width 50 ft. and lots 150 - 156 - 140 & 145 border on Roy Avenue of A. H. Matheny's 1st Addition to Verity.

I hereby certify the above to be a correct plat of said lands as surveyed and platted by me.

Emmett Keenan  
Surveyor.

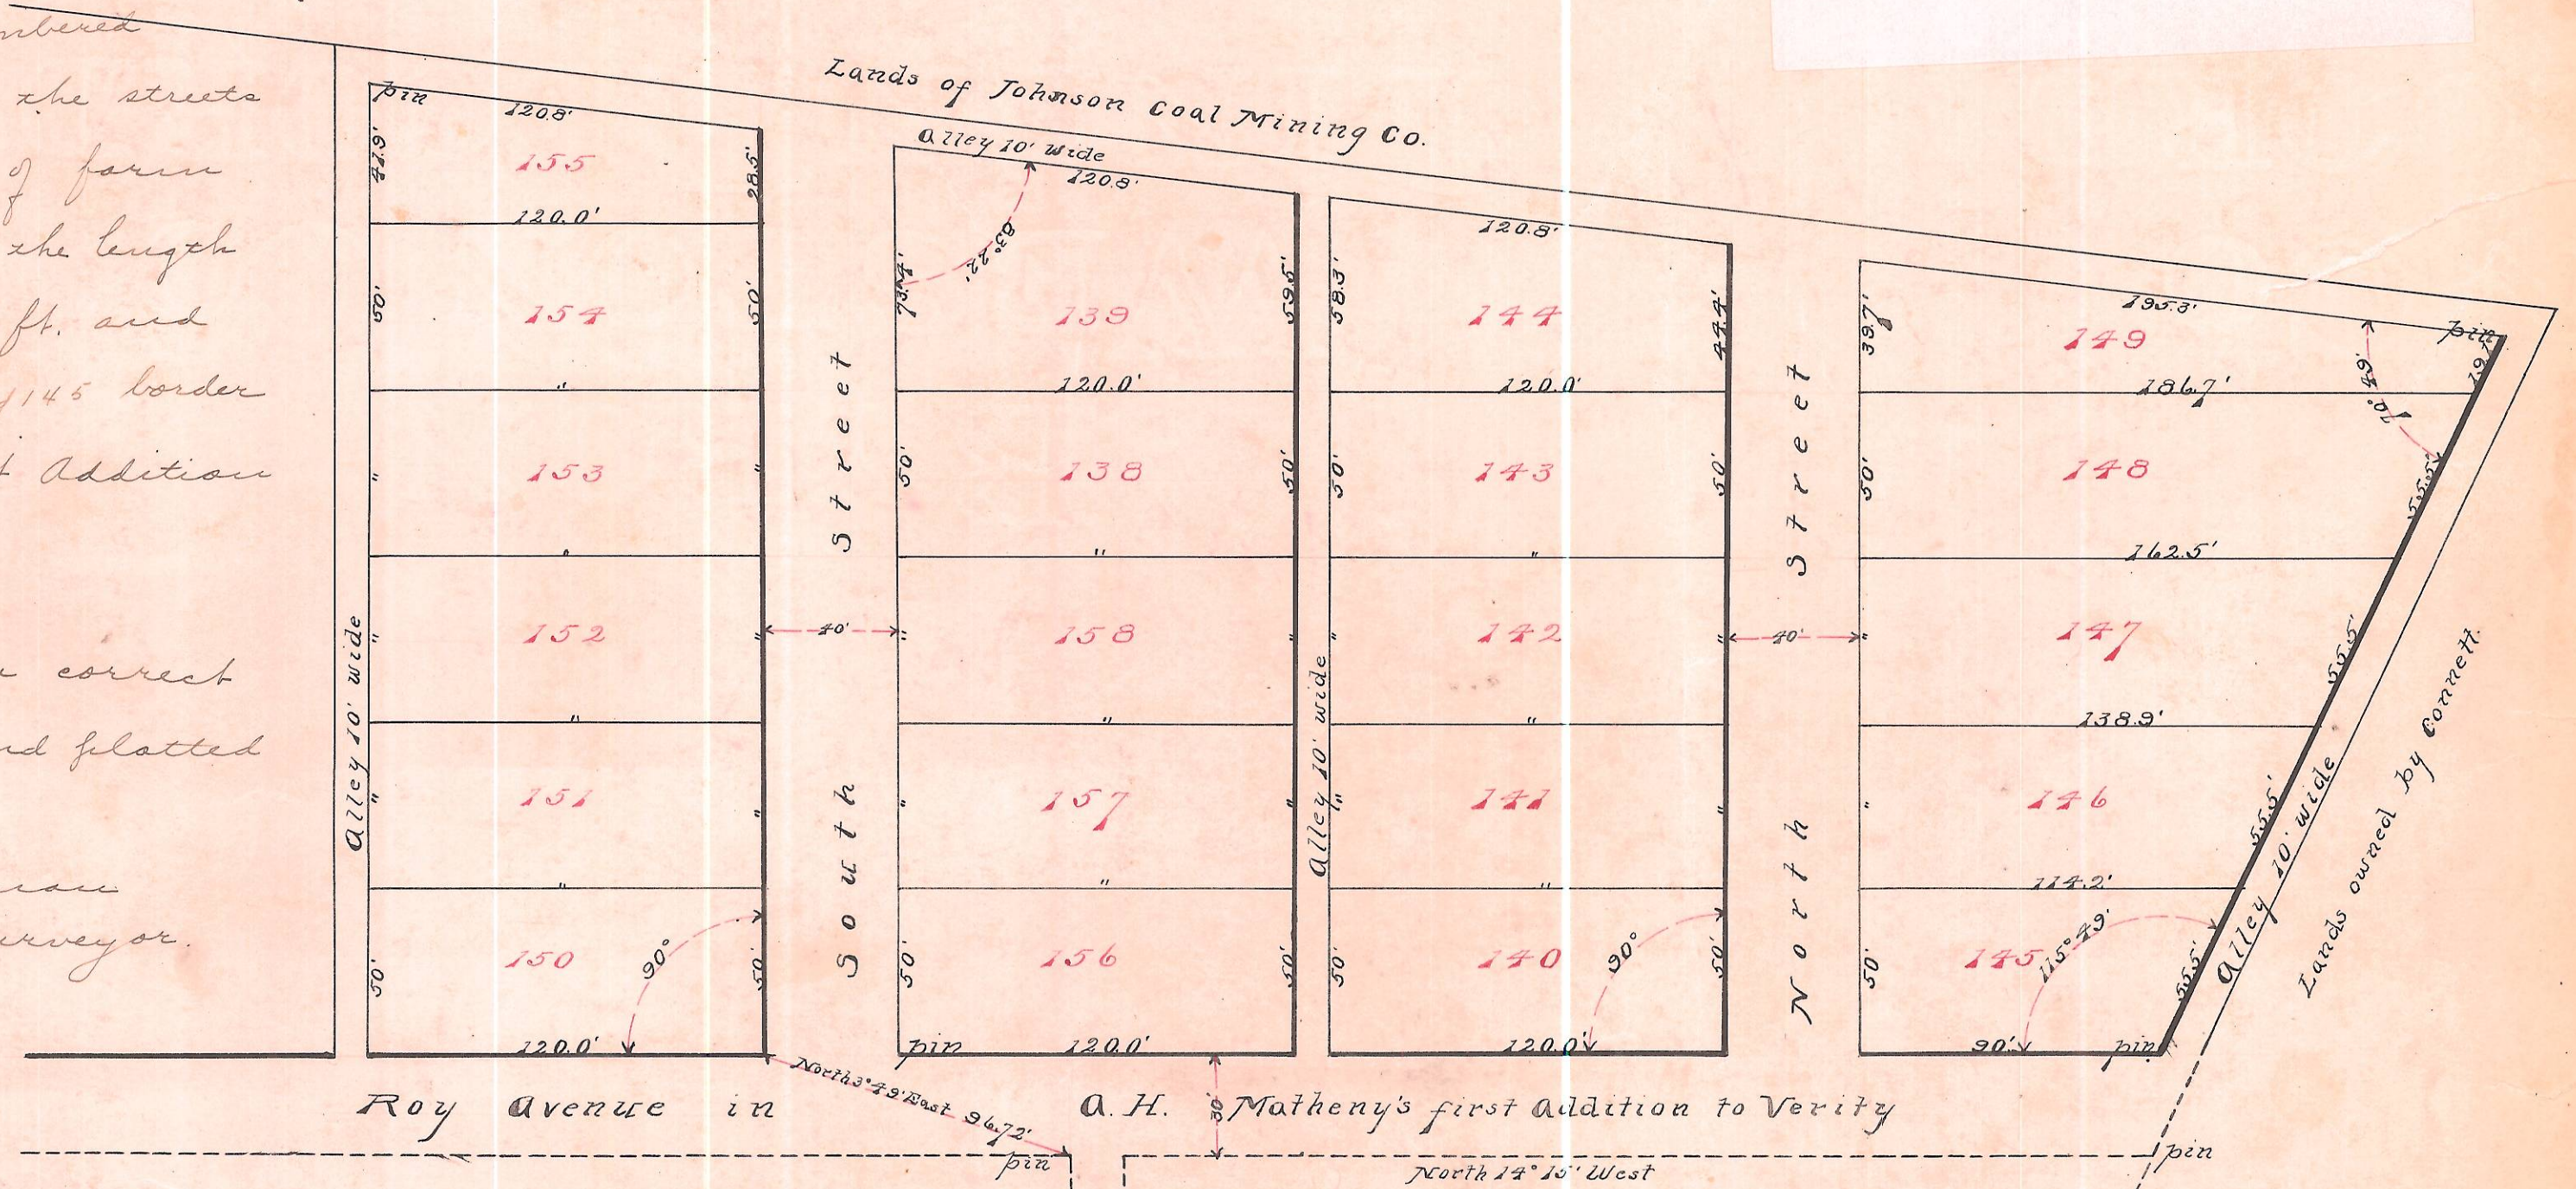

Know all men by these presents:

That I, A. H. Matheny owner of the lands platted above hereby dedicate the streets and alleys delineated in the above plat to public use as such forever.

In Testimony Whereof I have hereunto set my hand this 23<sup>rd</sup> day of August 1906.

Signed and Acknowledged in presence of

Clarence Matheny  
Emmett Keenan  
A. H. Matheny

State of Ohio, Athens County ss.

As it remembered that on this 23<sup>rd</sup> day of August 1906 before me a Notary Public in and said county personally came A. H. Matheny proprietor of the above addition to Verity and acknowledged the signing thereof to be his voluntary act and deed for the uses and purposes therein set forth.

In Testimony Whereof I have hereunto set my hand and affixed my official seal on the day and year above written.

Emmett Keenan  
Notary Public

Transferred 8/30/06

E. R. Walker  
Auditor.

Transferred 9/4/06

H. H. Hanning  
Treas. O. Co.

Received for record Sept. 4 - 1906  
at 9<sup>15</sup> o'clock a.m.

Recorded Sept. 14 - 1906  
Eileen Golden  
Rec.