

ENVELOPE: 266A

AMENDED MAP OF THE ATHENS BRICK COMPANY ADDITION TO ATHENS, OHIO

# AMENDED MAP OF THE ATHENS BRICK CO ADDITION TO ATHENS OHIO

SCALE 1 INCH = 50 FEET

J.R. SANDS - ENGINEER

The Athens Brick Company's Addition to Athens Ohio is situated in Lots Numbers 82, 83, 84, 199, 110 and 162 Town No. 9 Range No. 14 and consists of eleven (11) lots numbered two thousand thirty three (2033) to two thousand forty three (2043) both inclusive.

I hereby certify the accompanying Map and Notes to be correct according to my Survey made June 6, 1921

J.R. Sands - Engineer

Approved by Me on the 11<sup>th</sup> day of September 1922

R.D. Williams  
Director of Public Service of Athens Ohio.

Accepted by Council of City of Athens Ohio, this 18<sup>th</sup> day of September 1922

C.H. Harris - Clerk.

Know all men by these presents that The Athens Brick Company a Corporation owners of the lands delineated in this plat do hereby acknowledge the making of the same to Be our Voluntary act and deed and We do hereby dedicate the Streets shown hereon to and for Public use forever

Witness our hands this seventh day of September 1921

Grace M. Stickney

E.J. Jones

Witness

The Athens Brick Company - by  
W.N. Alderman - Pres.  
Carl Fuller - Secy

The State of Ohio  
Athens County

S.S.

Be it remembered that before me a Notary Public in and for said County personally came W.N. Alderman - Pres., and Carl Fuller - Secy., of the Athens Brick Company a Corporation the grantor in the foregoing deed of dedication and acknowledged the signing thereof to be their Voluntary act and deed

In witness whereof I have hereunto set my hand and affixed my Notary Seal this seventh day of September 1921


Evan J. Jones - Notary Public



Athens Ohio September 7, 1921

We the undersigned owners of the lots whose numbers are set opposite our names respectively in The Athens Brick Company's Addition to Athens Ohio plat of which Addition is recorded in Plat Book 5 - page 5 Athens County Plats Records do hereby consent to and approve the above and within Amended Plat on Map 65 The Athens Brick Company Addition to Athens Ohio

- |                       |   |
|-----------------------|---|
| Owner of lot No. 2033 | Nora Z. Beverage  |
| Owner of lot No. 2034 | John R. Woods   |
| Owner of lot No. 2035 | The Trustees of the Diocese of Southern Ohio by<br>Gideon C. Wilson - Secy. |
| Owner of lot No. 2036 | James Ruston  |
| Owner of lot No. 2038 | H.H. Haning   |
| Owner of lot No. 2043 | Ralph D. Woods  |

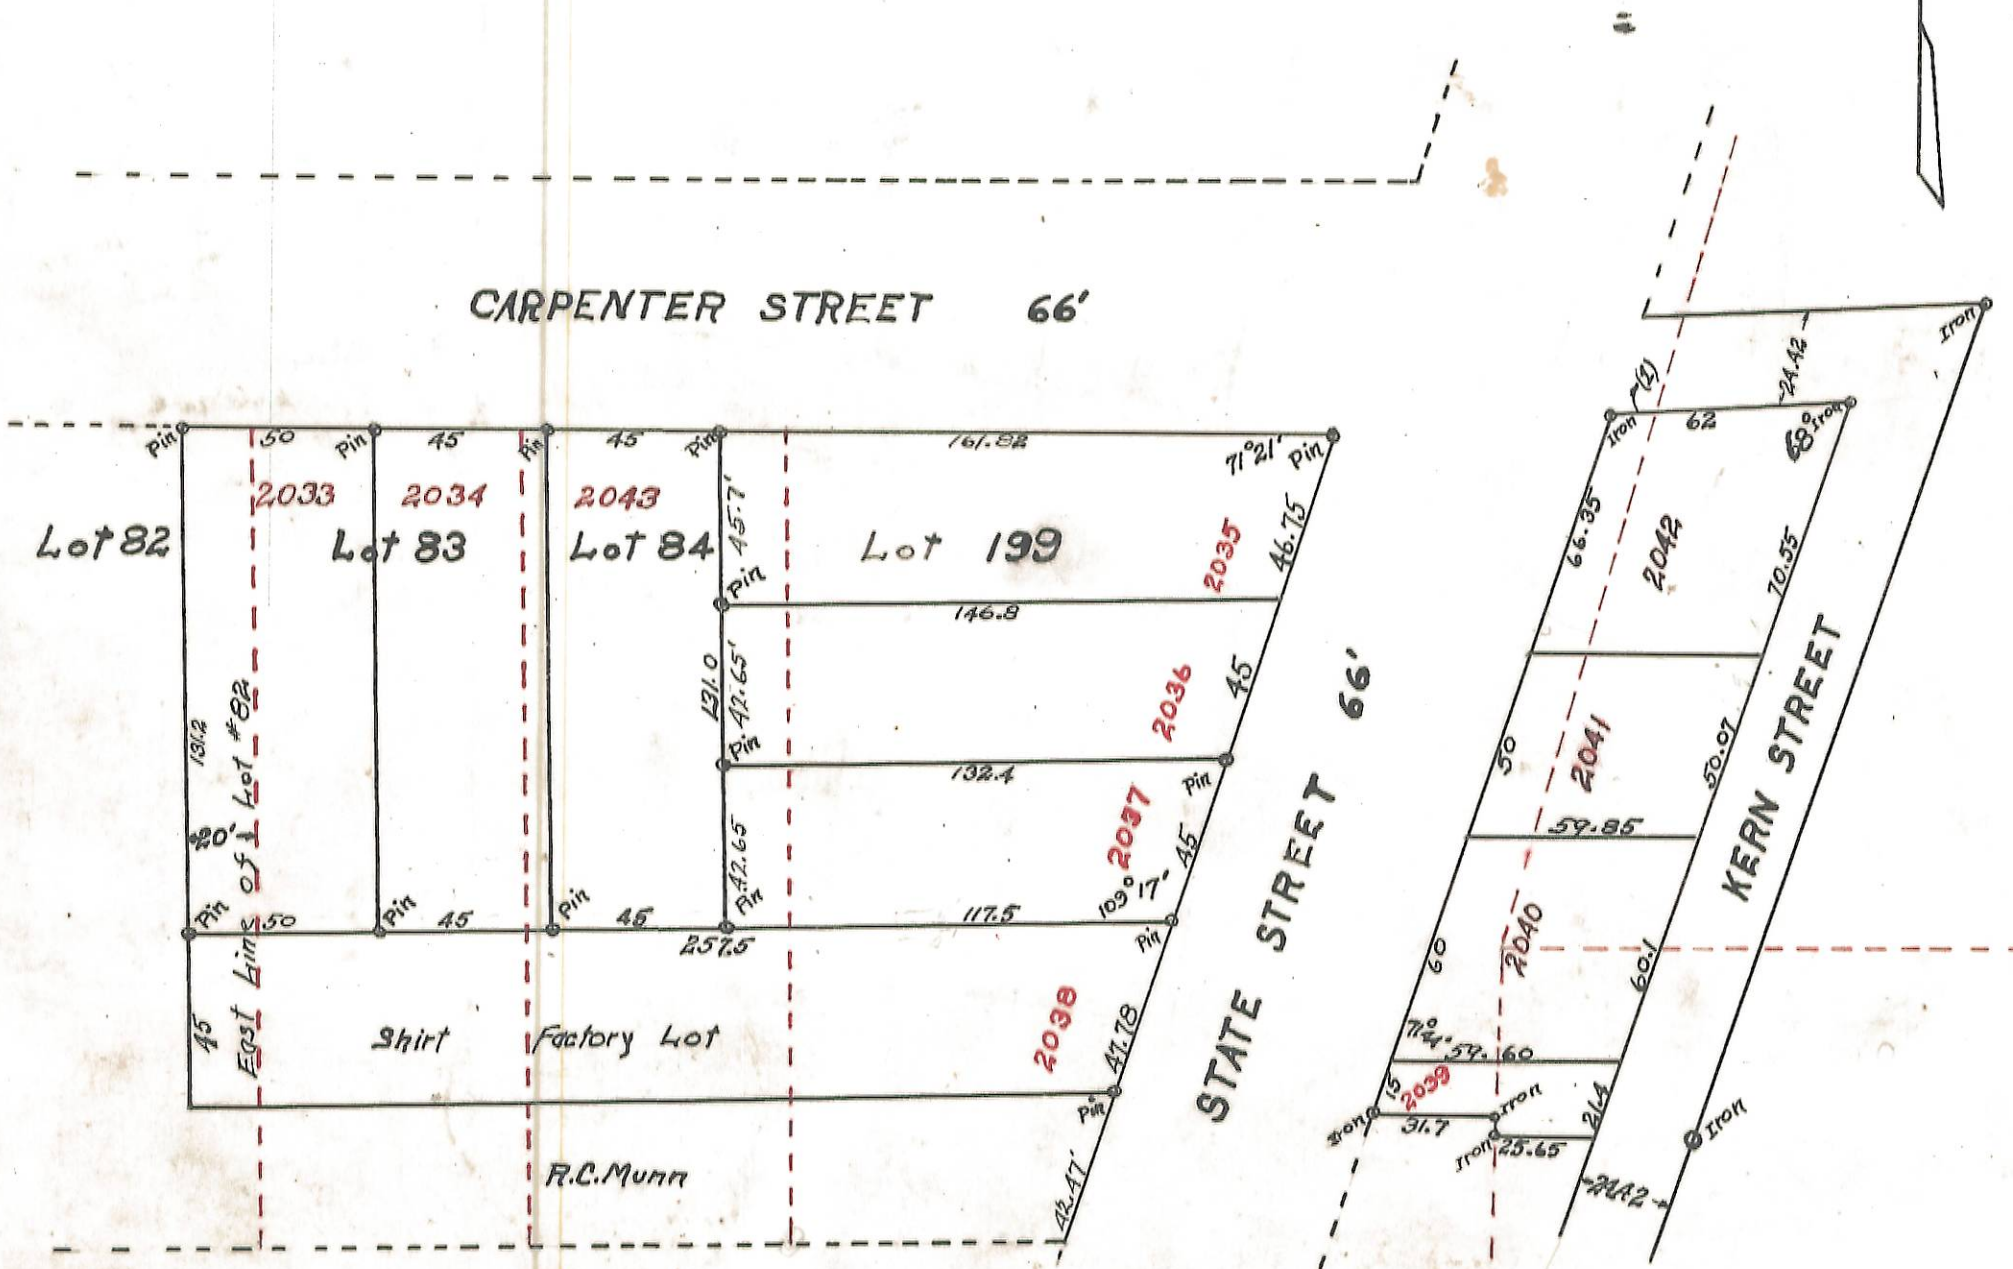

(2) Iron pin 18.75 from N.W. Corner of office porch and 19.05 from N.E. Corner of porch

Received September 26, 1922 - 8 O'clock AM.

Recorded September 29, 1922.

O.R. Hoisington  
County Recorder

5-20