



ENVELOPE: 311A
ARCHER-RARDIN SUBDIVISION
ATHENS

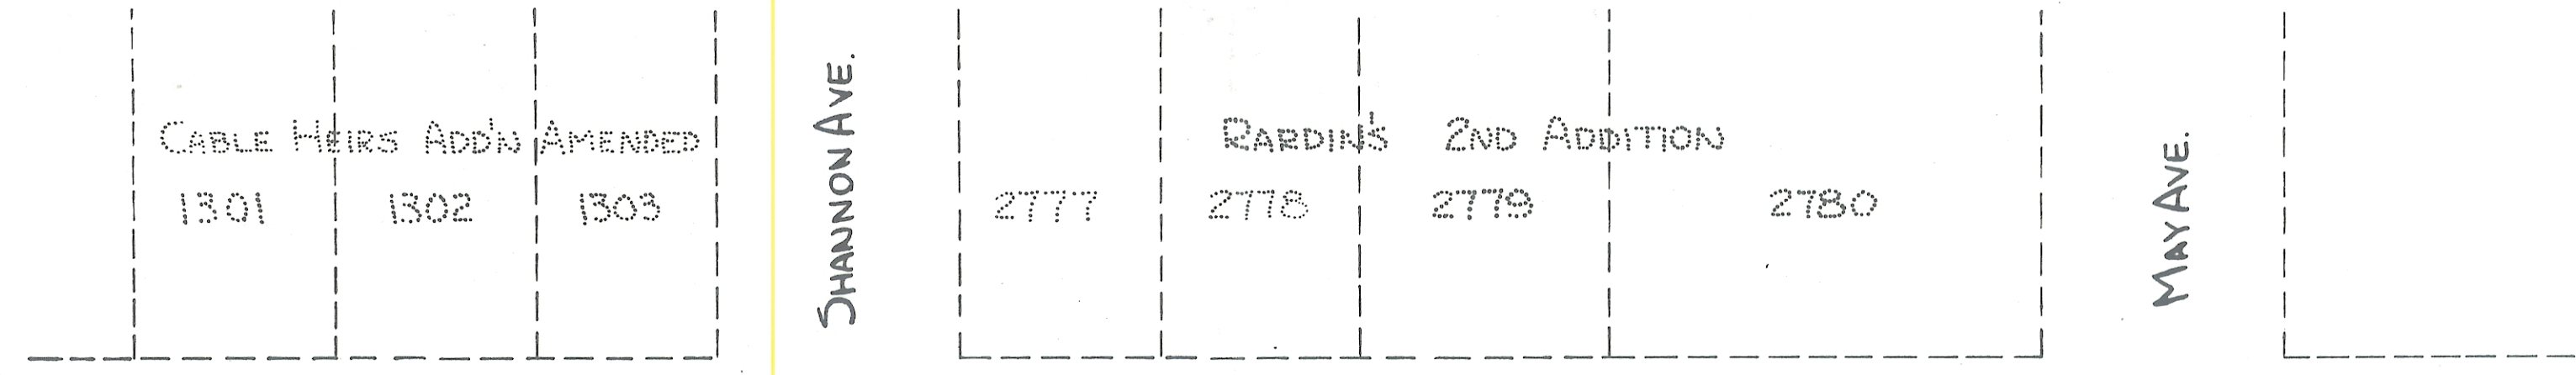

MORRIS AVENUE (66')

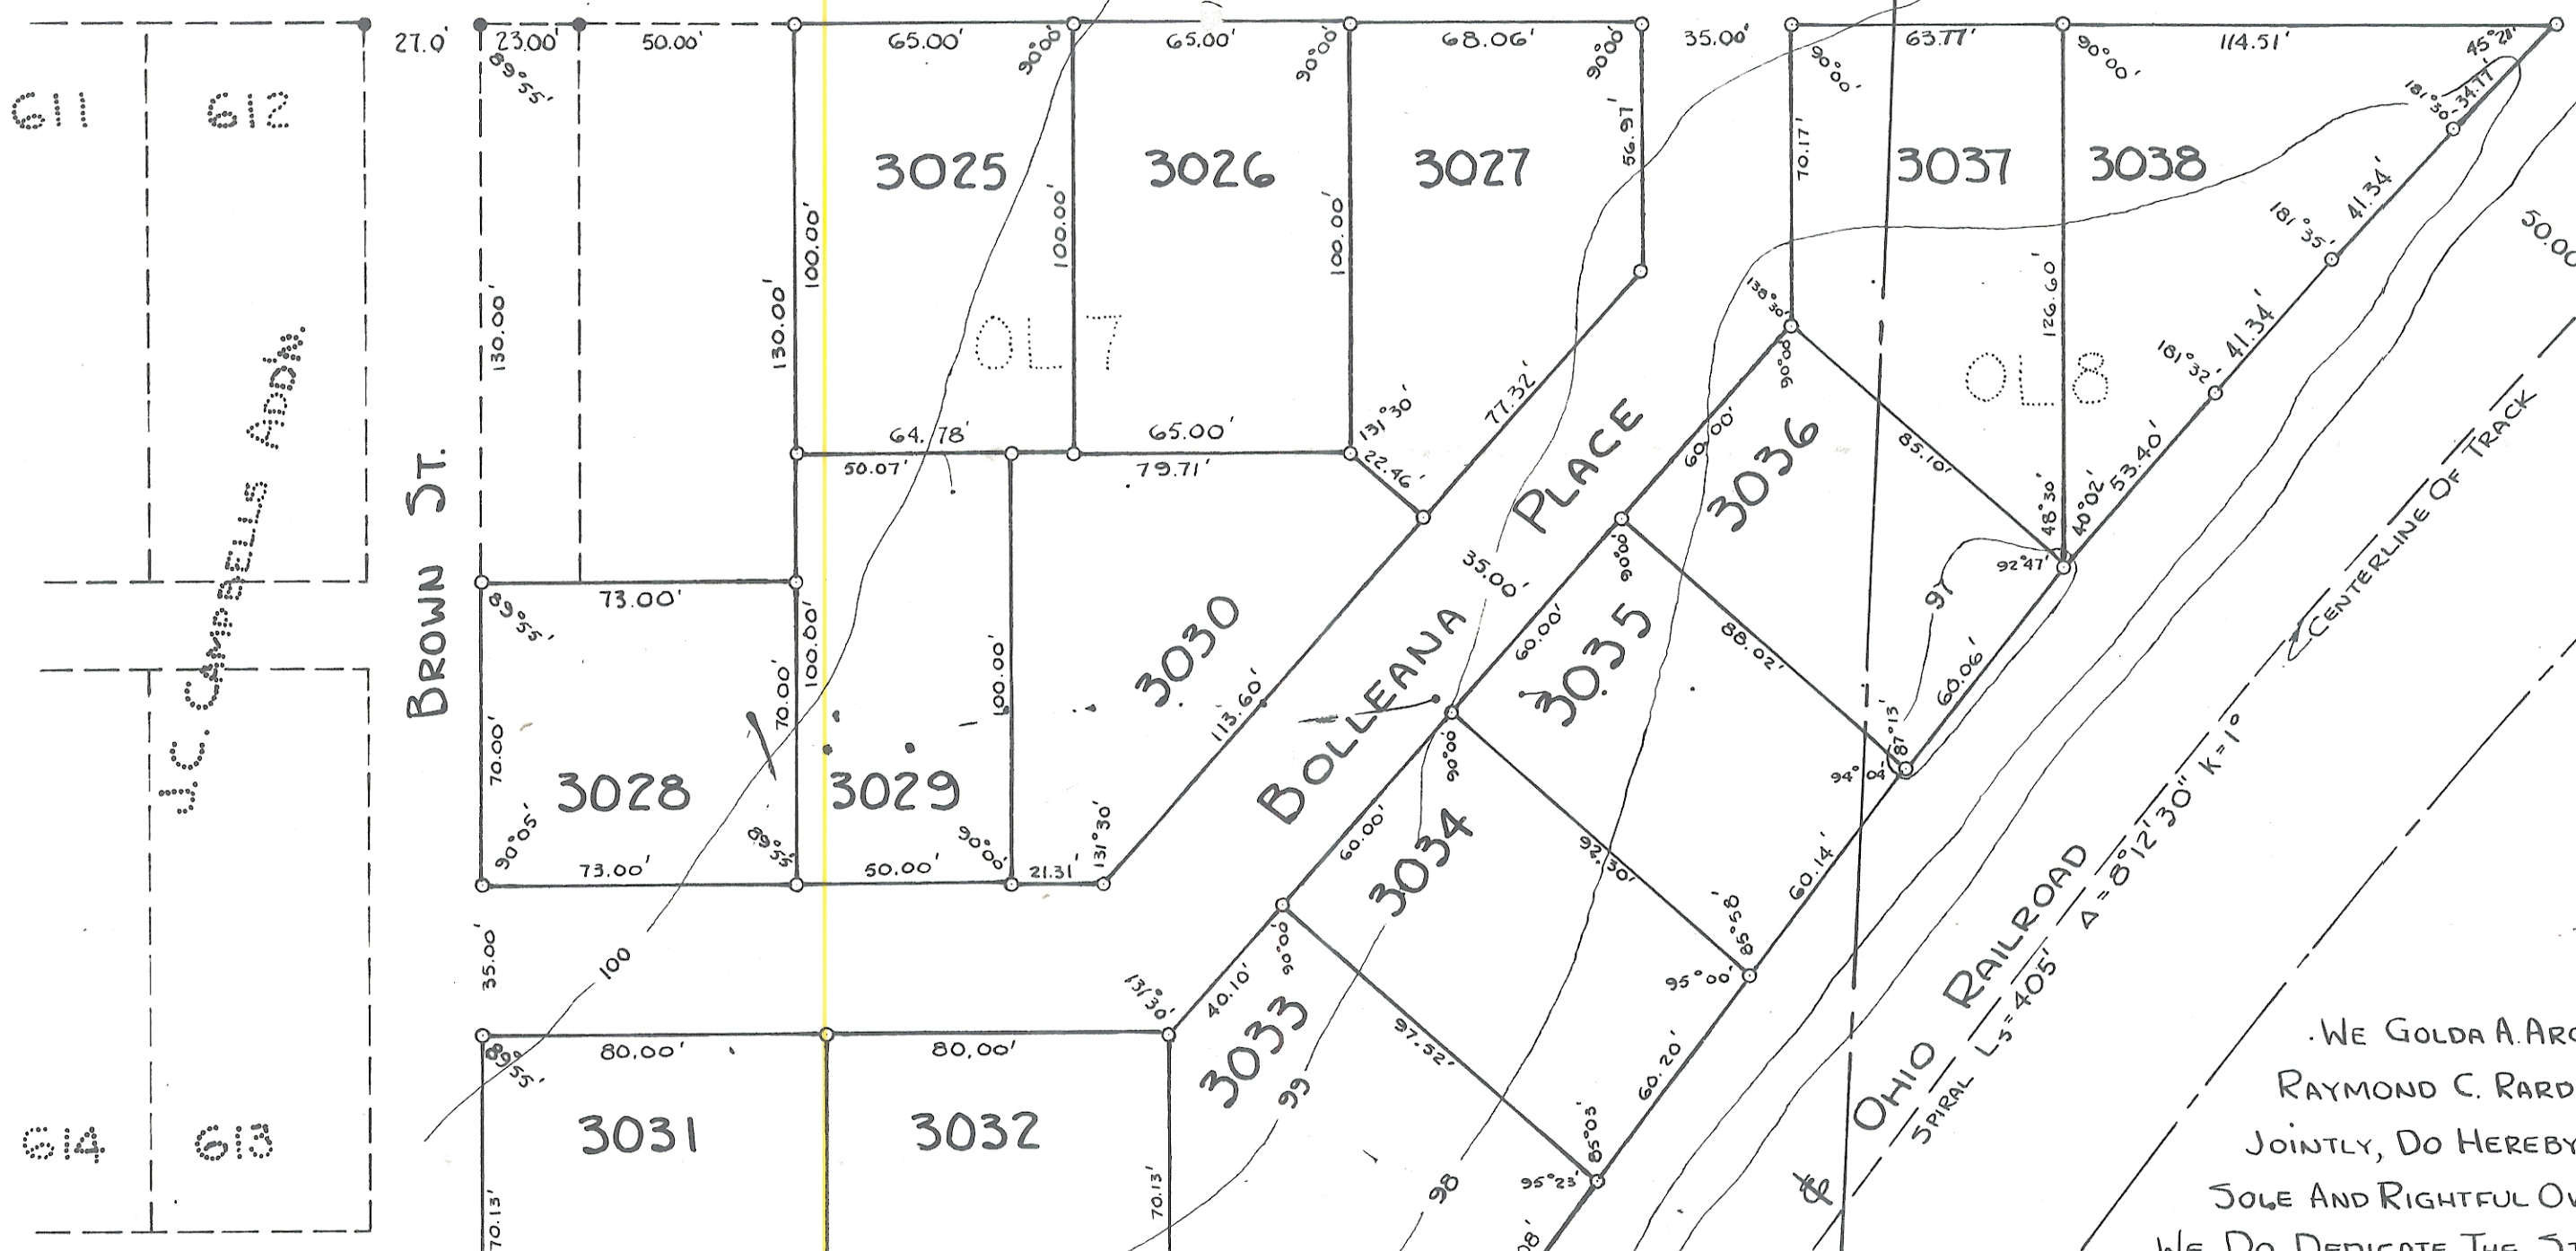

ATHENS COUNTY, OHIO
 Received For Record
 on 10 A.M. on the
 MAR 23 1951 Recorded
 AF 6 25 1951 in
 Book No. _____ Page _____
 CLAUDIS E. CHAPPEL, Recorder

WE GOLDA A. ARCHER, JOHN D. RARDIN, AND
 RAYMOND C. RARDIN, SEVERALLY AND
 JOINTLY, DO HEREBY CERTIFY THAT WE ARE THE
 SOLE AND RIGHTFUL OWNERS OF THIS LAND AND
 WE DO DEDICATE THE STREET THEREON TO THE
 PUBLIC USE FOREVER.

GOLDA A. ARCHER. (signed)
 JOHN D. RARDIN. (signed)
 RAYMOND C. RARDIN (signed)

ARCHER - RARDIN
 SUBDIVISION
 OF PARTS OF
 OUTLOTS 7 & 8 ATHENS, OHIO

SCALE 1" = 40 FT. FEBRUARY 28, 1951
 INLOTS 3025 TO 3038 INCLUSIVE

ACCEPTED BY THE COUNCIL OF THE CITY OF ATHENS, OHIO MARCH 19, 1951
 BY ORDINANCE N° 1093.

TRANSFERRED MARCH 23, 1951 O.G. HOUCK, CLERK. (signed)
 RALPH ELLIOT. (signed)

See Page #292 (Plat Book #1)
 for Ordinance #1321
 and Dedication

I HEREBY CERTIFY THIS PLAT TO BE A TRUE AND CORRECT RECORD OF A SURVEY
 MADE BY ME DECEMBER 1950 AND JANUARY 1951 OF PARTS OF OUTLOTS 7 & 8
 IN THE CITY OF ATHENS, OHIO, CONVEYED TO THE PRESENT OWNERS BY
 JOHN KING MUSSIO AS RECORDED IN VOLUME 207, PAGE 87 OF THE RECORDS
 OF DEEDS OF ATHENS COUNTY, OHIO.

- PINS FOUND
- PINS SET

GEORGE W. CLARK (signed)
 REG. SURV. # 2364

EXAMINED AND APPROVED

DANIEL A. PIERCE (signed)
 SAFETY - SERVICE DIRECTOR

FEBRUARY 28, 1951