

# STATE OF OHIO DEPARTMENT OF TRANSPORTATION

## ATH-33-24.11 LODI TOWNSHIP ATHENS COUNTY

ATH-33-24.11  
ATHENS COUNTY  
ATH-33-24.11  
BRF-II (102)


OHIO	5
FY/WM	
REGION	
FEDERAL PROJECT	

### DESIGN DESIGNATION

- = 2290 Current A.D.T. (1989)
- = 2740 Design Year A.D.T. (2009)
- = 274 DHV
- = 50% D
- = 13% T
- = 55 Design Speed
- = 55 Legal Speed
- = Principal Arterial (Rural) Functional Classification

R/W ONLY


NAME OF ACQUIRING AGENCY  
STATE OF OHIO  
1989 SPECIFICATIONS

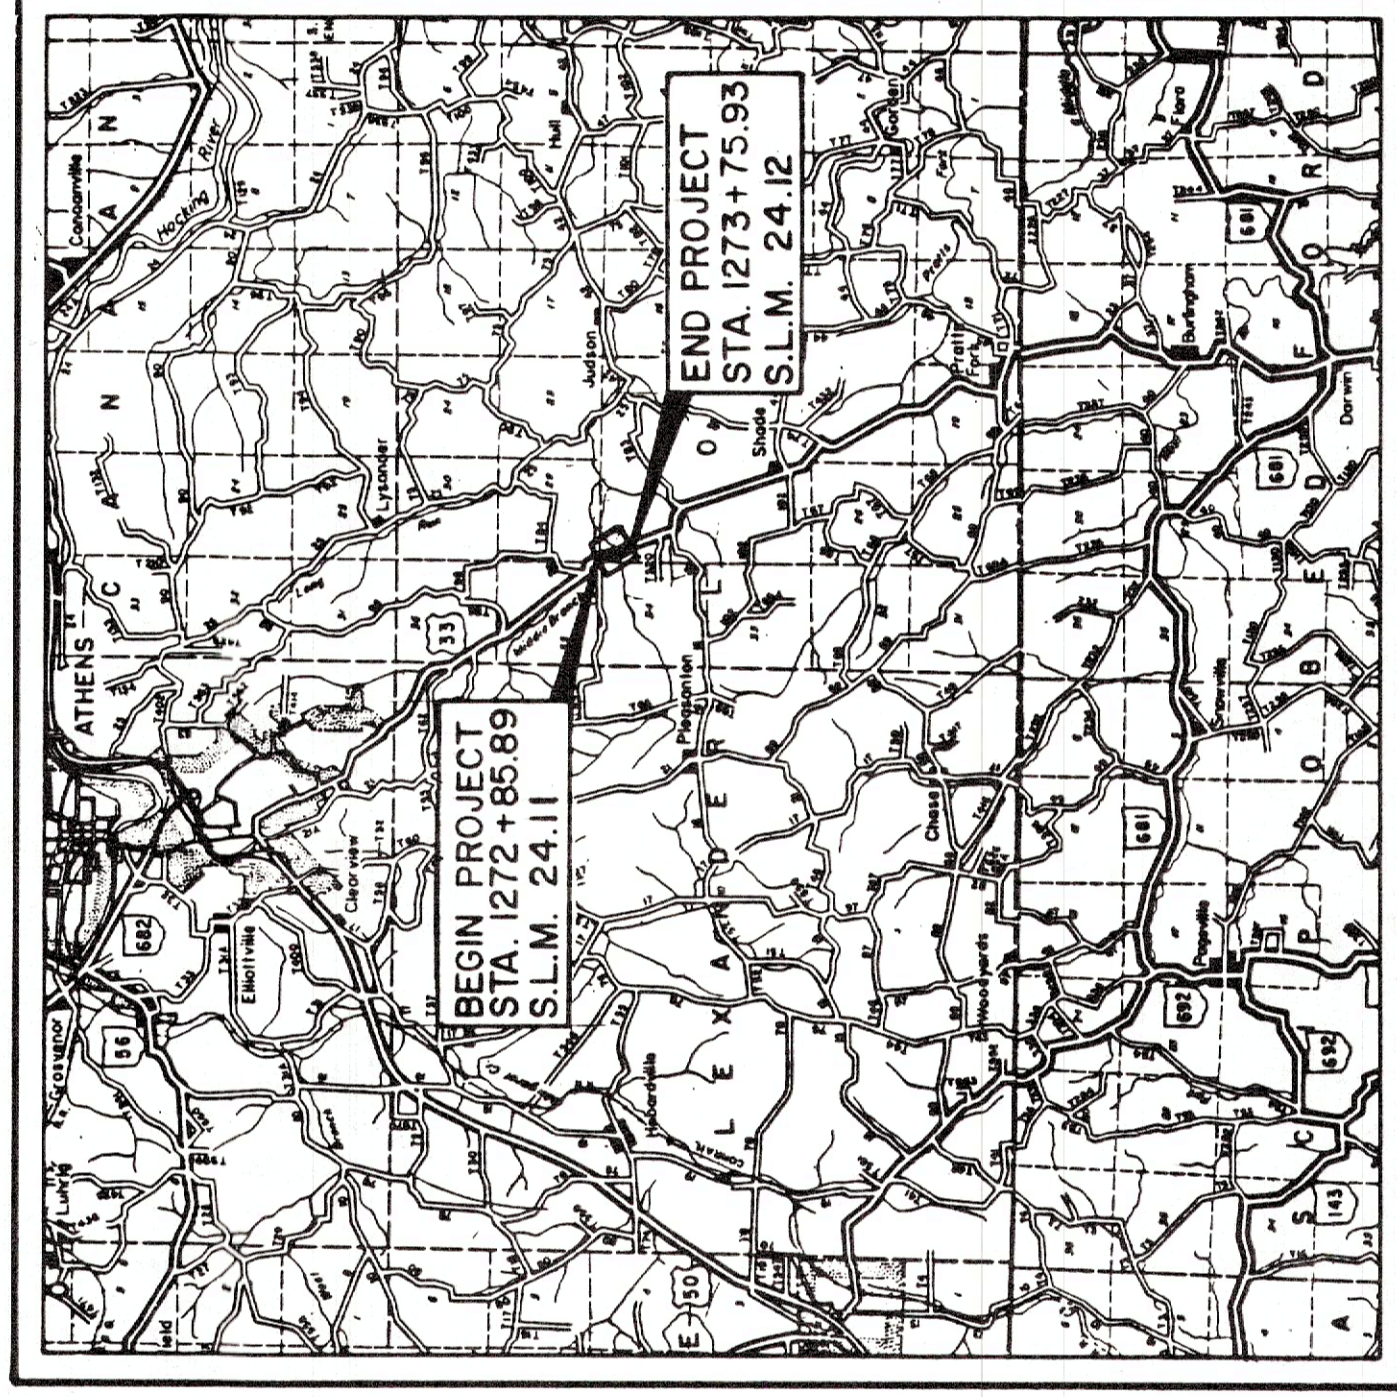

- ### CONVENTIONAL SIGNS
- County Line
  - Township Line
  - Section Line
  - Corporation Line
  - Fence Line (existing)
  - Center Line
  - Trees
  - Utility Poles: Telephone, Power, Light
  - Limited Access (only)
  - Right of Way (only)
  - Limited Access & Right of Way
  - Existing Right of Way
  - Property Line
  - Railroad
  - Guardrail (existing)
  - LA
  - RW
  - LA & RW
  - (in existing fence)
  - (proposed)

### INDEX OF SHEETS

TITLE SHEET	SHEET NO.
CENTERLINE PLAT & PROPERTY MAP	1
RIGHT-OF-WAY	2

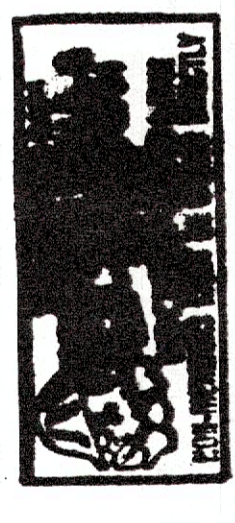

Approved \_\_\_\_\_ Assistant Deputy Director for Real Estate Administration  
Date \_\_\_\_\_

Approved \_\_\_\_\_ Director, Department of Transportation  
Date \_\_\_\_\_

Portion to be Improved  
State & Federal Routes  
Other Roads

DEPARTMENT OF TRANSPORTATION  
FEDERAL HIGHWAY ADMINISTRATION

APPROVED: \_\_\_\_\_ DATE \_\_\_\_\_

DIVISION ADMINISTRATOR \_\_\_\_\_

Plan Prepared By:  
JOHN E. FOSTER AND ASSOCIATES, INC.  
555 BUTTLES AVE.  
COLUMBUS, OHIO 43215

Project: ATH-33-24.11  
Date of Letting \_\_\_\_\_ 19 \_\_\_\_\_, Contract No. \_\_\_\_\_