

# MAP OF THE ATHENS BRICK CO ADDITION TO ATHENS OHIO

ENVELOPE: 201A

ATHENS BRICK COMPANY  
ATHENS


Scale 1 inch = 50 feet

C. L. Biddison Engr.

The Athens Brick Co. Addition to Athens Ohio is situate in In Lots Nos 82-83-84-199 and Out Lots Nos 110-162, Town No 9, Range No 14 and consists of eleven (11) lots numbered Two thousand and thirty-three (2033) to Two thousand and forty-three (2043) both inclusive

I hereby certify the accompanying plat and notes to be correct according to my survey made May 1-2-1906

C. L. Biddison Engr.

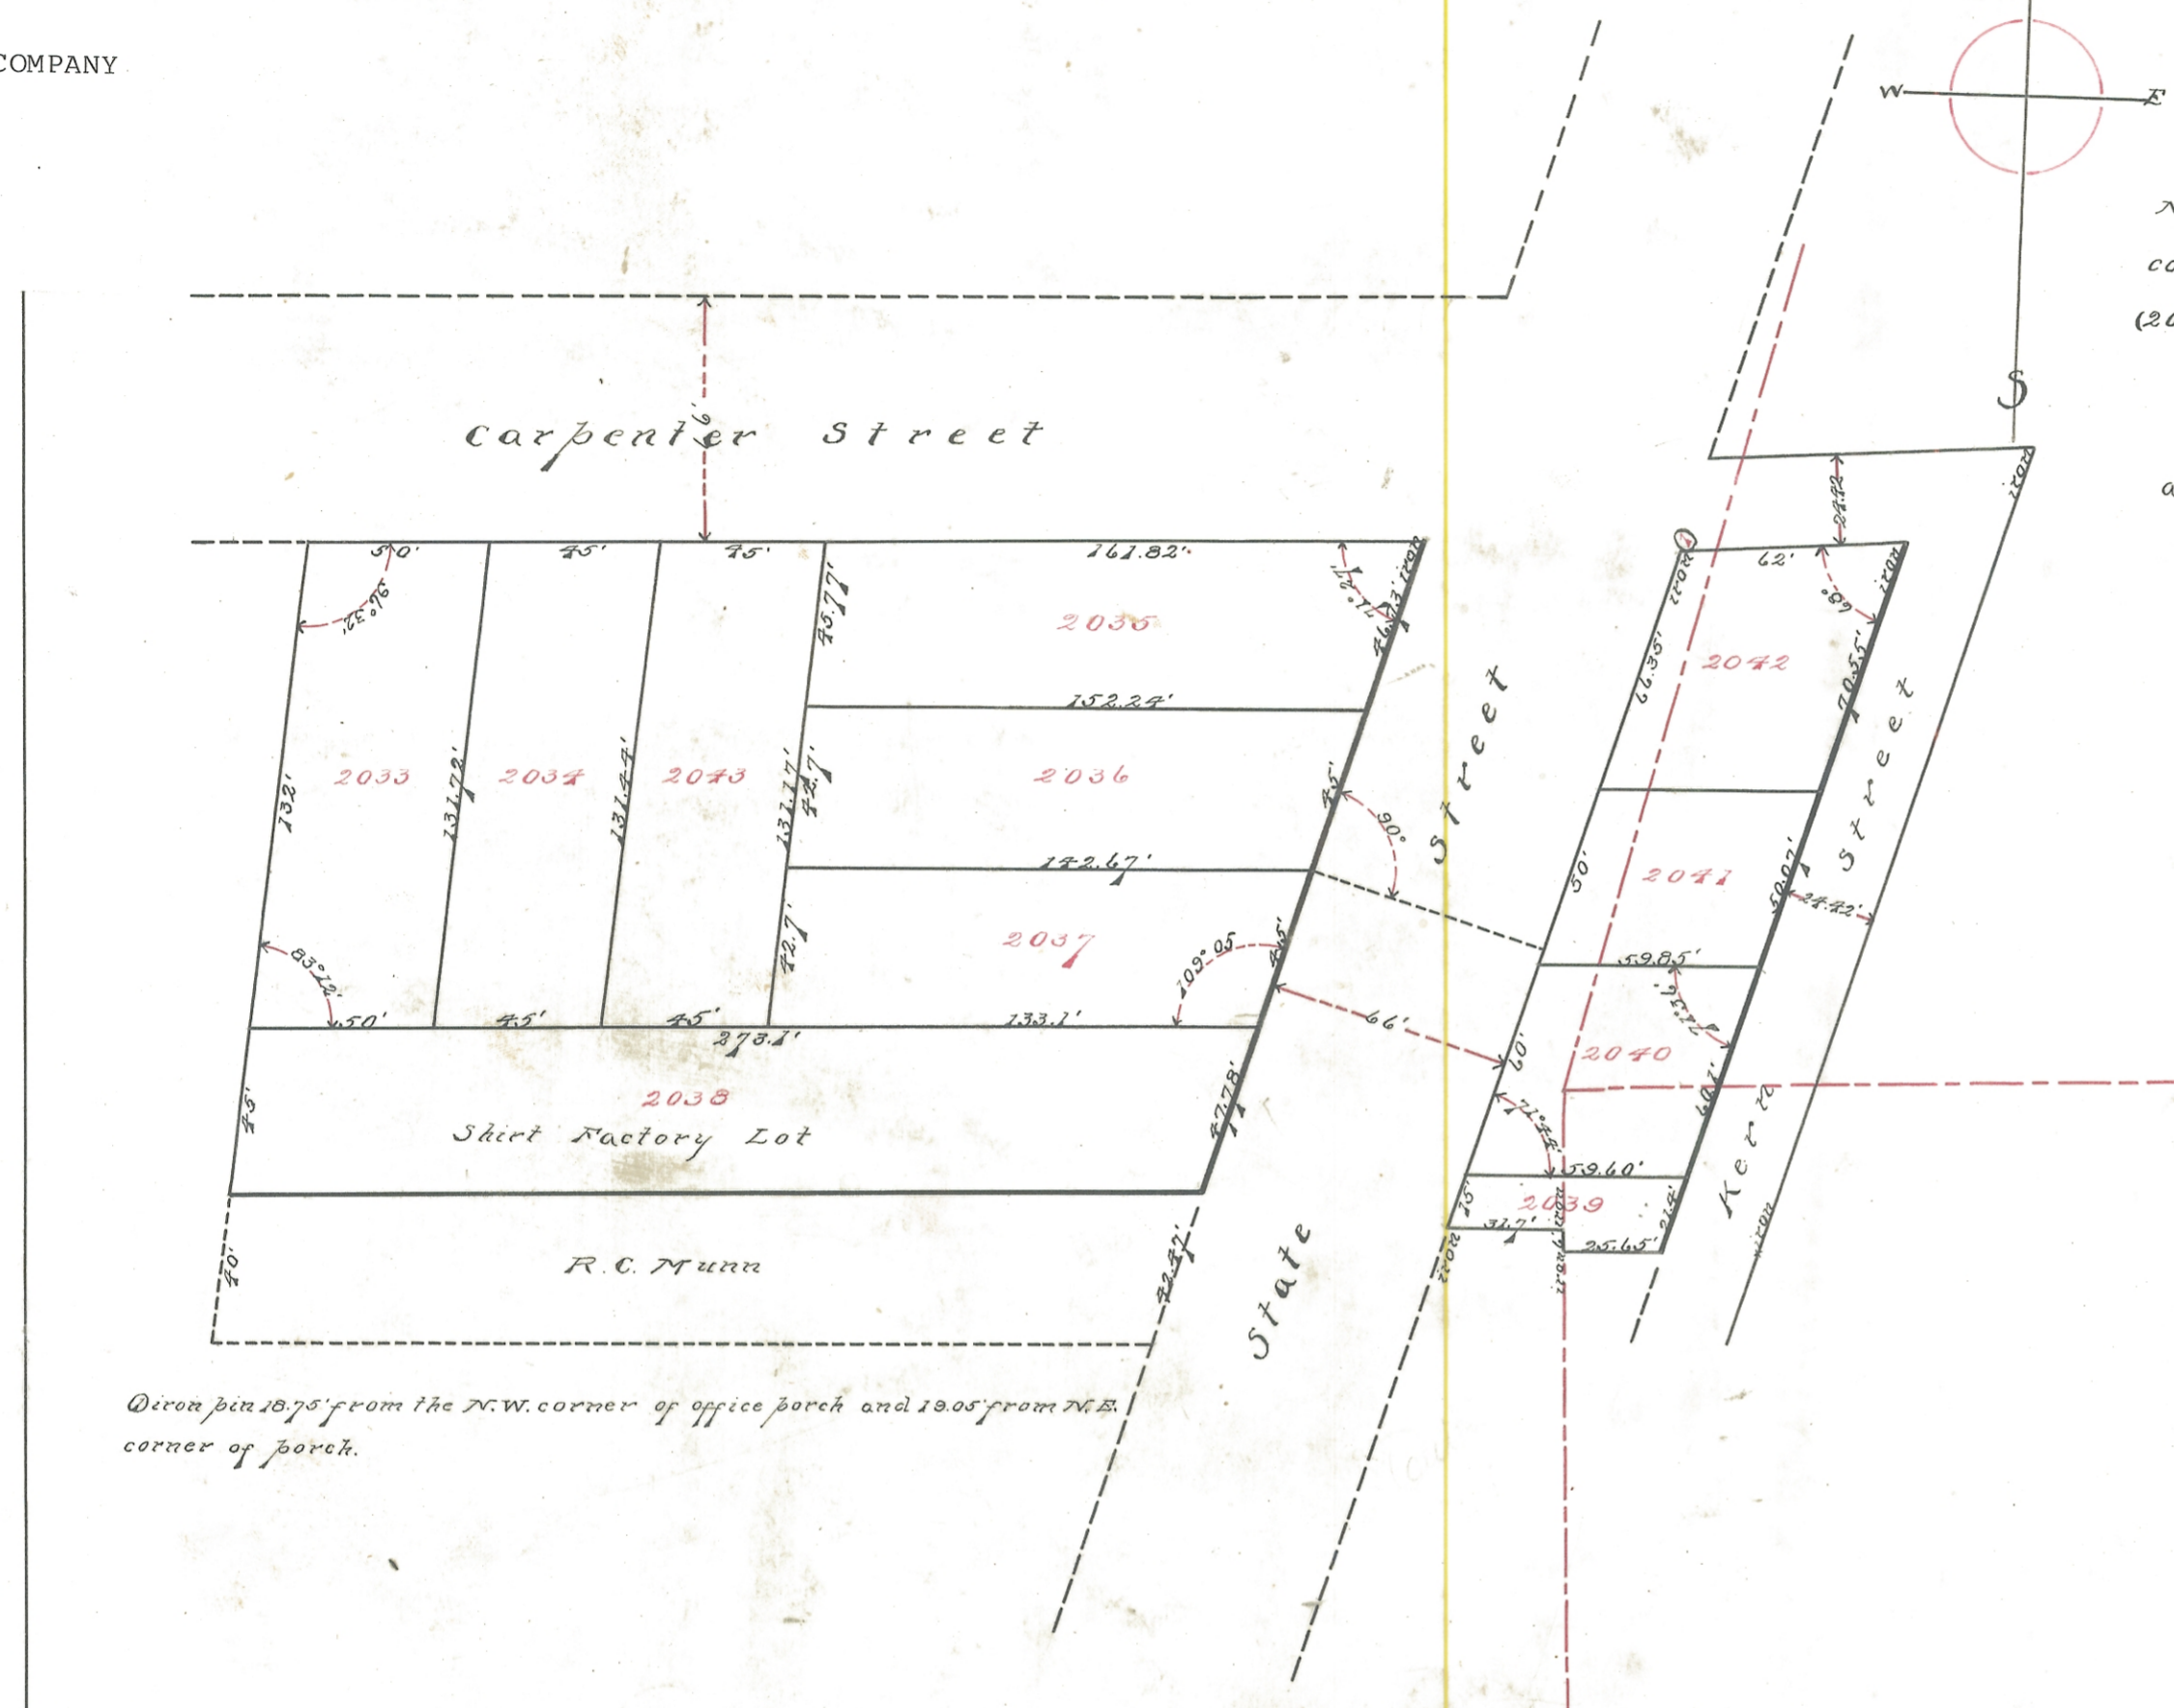

Circle pin 18.75' from the N.W. corner of office porch and 19.05' from N.E. corner of porch.

I know all men by these presents, That The Athens Brick Company a corporation owners of the lands delineated in this plat do hereby acknowledge the making of the same to be our voluntary act and deed and we do hereby dedicate the streets shown hereon to and for public use forever.

Witness our hands this 14<sup>th</sup> day of July 1906.  
E. P. Kirkendall {  
Harry E. Staller { Witness  
W. A. Alderman Pres.  
Carl Fuller Astbrgy

The State of Ohio, Athens County ss.

Be it remembered that before me a Notary Public in and for said county personally came W. A. Alderman Pres. & Carl Fuller Astbrgy of the Athens Brick Company a corporation the grantors in the foregoing deed of dedication and acknowledged the signing thereof to be their voluntary act and deed.

In Witness Whereof I have hereunto set my hand and affixed my Notarial seal this 14<sup>th</sup> day of July 1906.

Harry E. Staller  
Notary Public

Transferred by the Auditor Athens County this 27<sup>th</sup> day of Sept. 1906.

E. R. Walker - Auditor  
Athens County

Transferred this 27<sup>th</sup> day of Sept. 1906.

H. H. Hanning... Pres.  
Ohio Community

Presented for record this 27<sup>th</sup> day of Sept. 1906 - 10<sup>45</sup> A.M.

Recorded this 2<sup>nd</sup> day of Oct. 1906.

Eliener Golden  
Recorder  
Athens County

Ordinance of acceptance passed by the Council of the village of Athens this 3<sup>rd</sup> day of Sept. 1906.

Attest: W. B. Golden Clerk  
Gilbert E. Day Mayor