





SOUTHEASTERN LAND SURVEYS

LEONARD F. SWOYER
REGISTERED PROFESSIONAL LAND SURVEYOR

3428 Pleasant Hill Road
Athens, Ohio 45701
614/593-8701

DARREL & DIANE CLARK 269-135 40 AC.

ATHENS COUNTY
ROAD 59

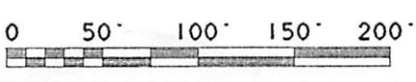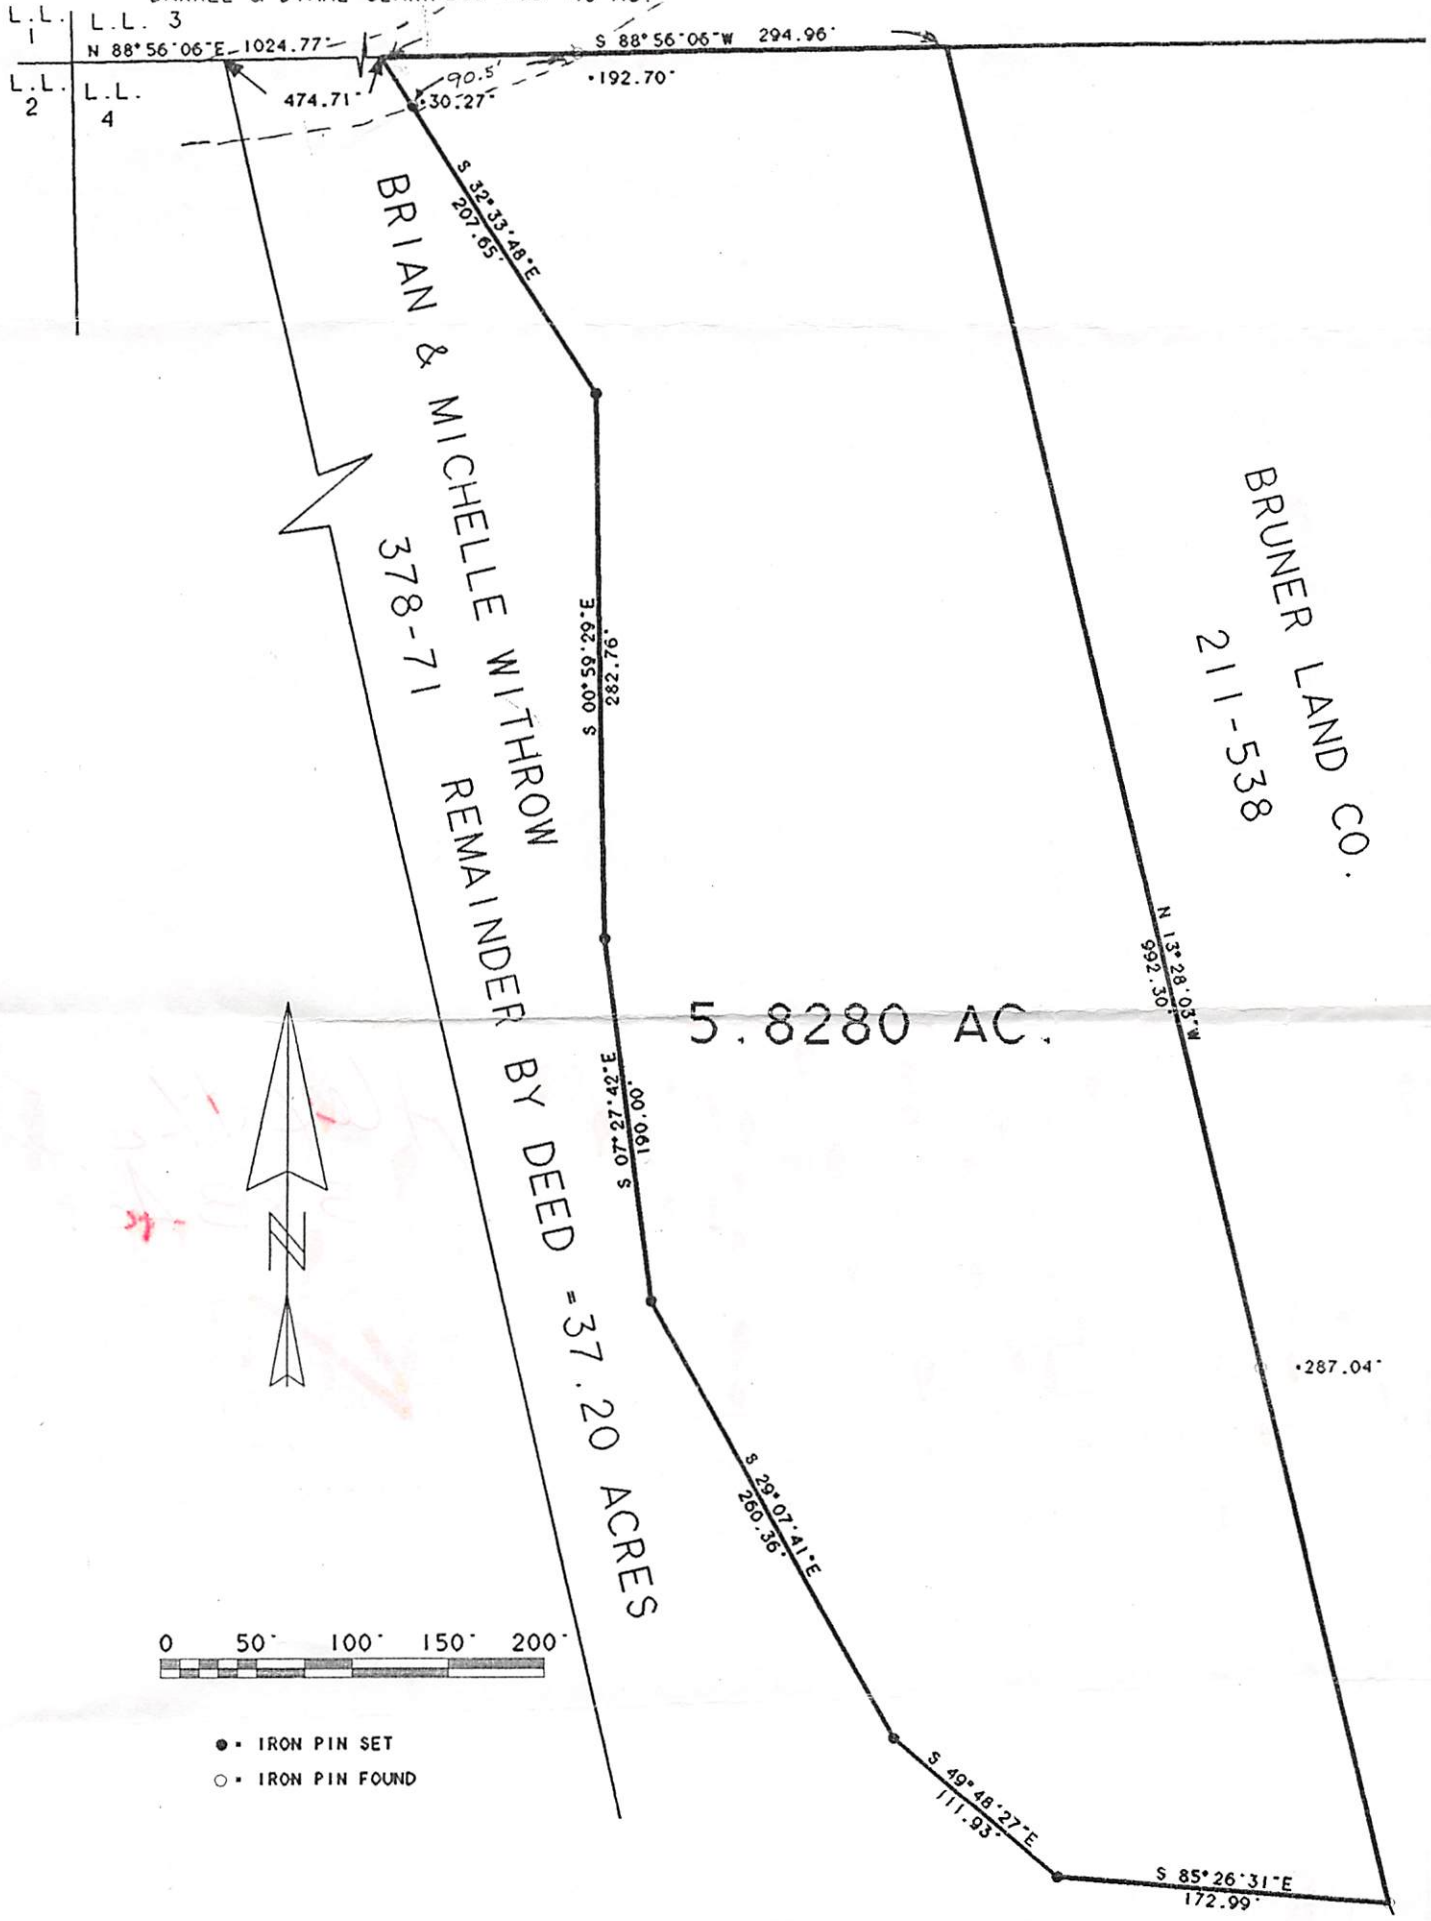

- IRON PIN SET
- IRON PIN FOUND

Plat of 5.8280 AC. Scale 1" = 100'

Surveyed for BRIAN WITHROW Date 1/16/95

Subdivision LEASE LOT #4

Township Alexander Section 19 Town 8 Range 14

County Athens State Ohio

Leonard F. Swoyer Jr.
Leonard F. Swoyer Jr. Reg. Prof. Land Surveyor No. 6765

Alex-19-2 5
5.83 Ac.

