



Scale: 1"=100'

- IRON PIN SET
- IRON PIN FOUND
- ▲ RAILROAD SPIKE SET
- △ RAILROAD SPIKE FOUND

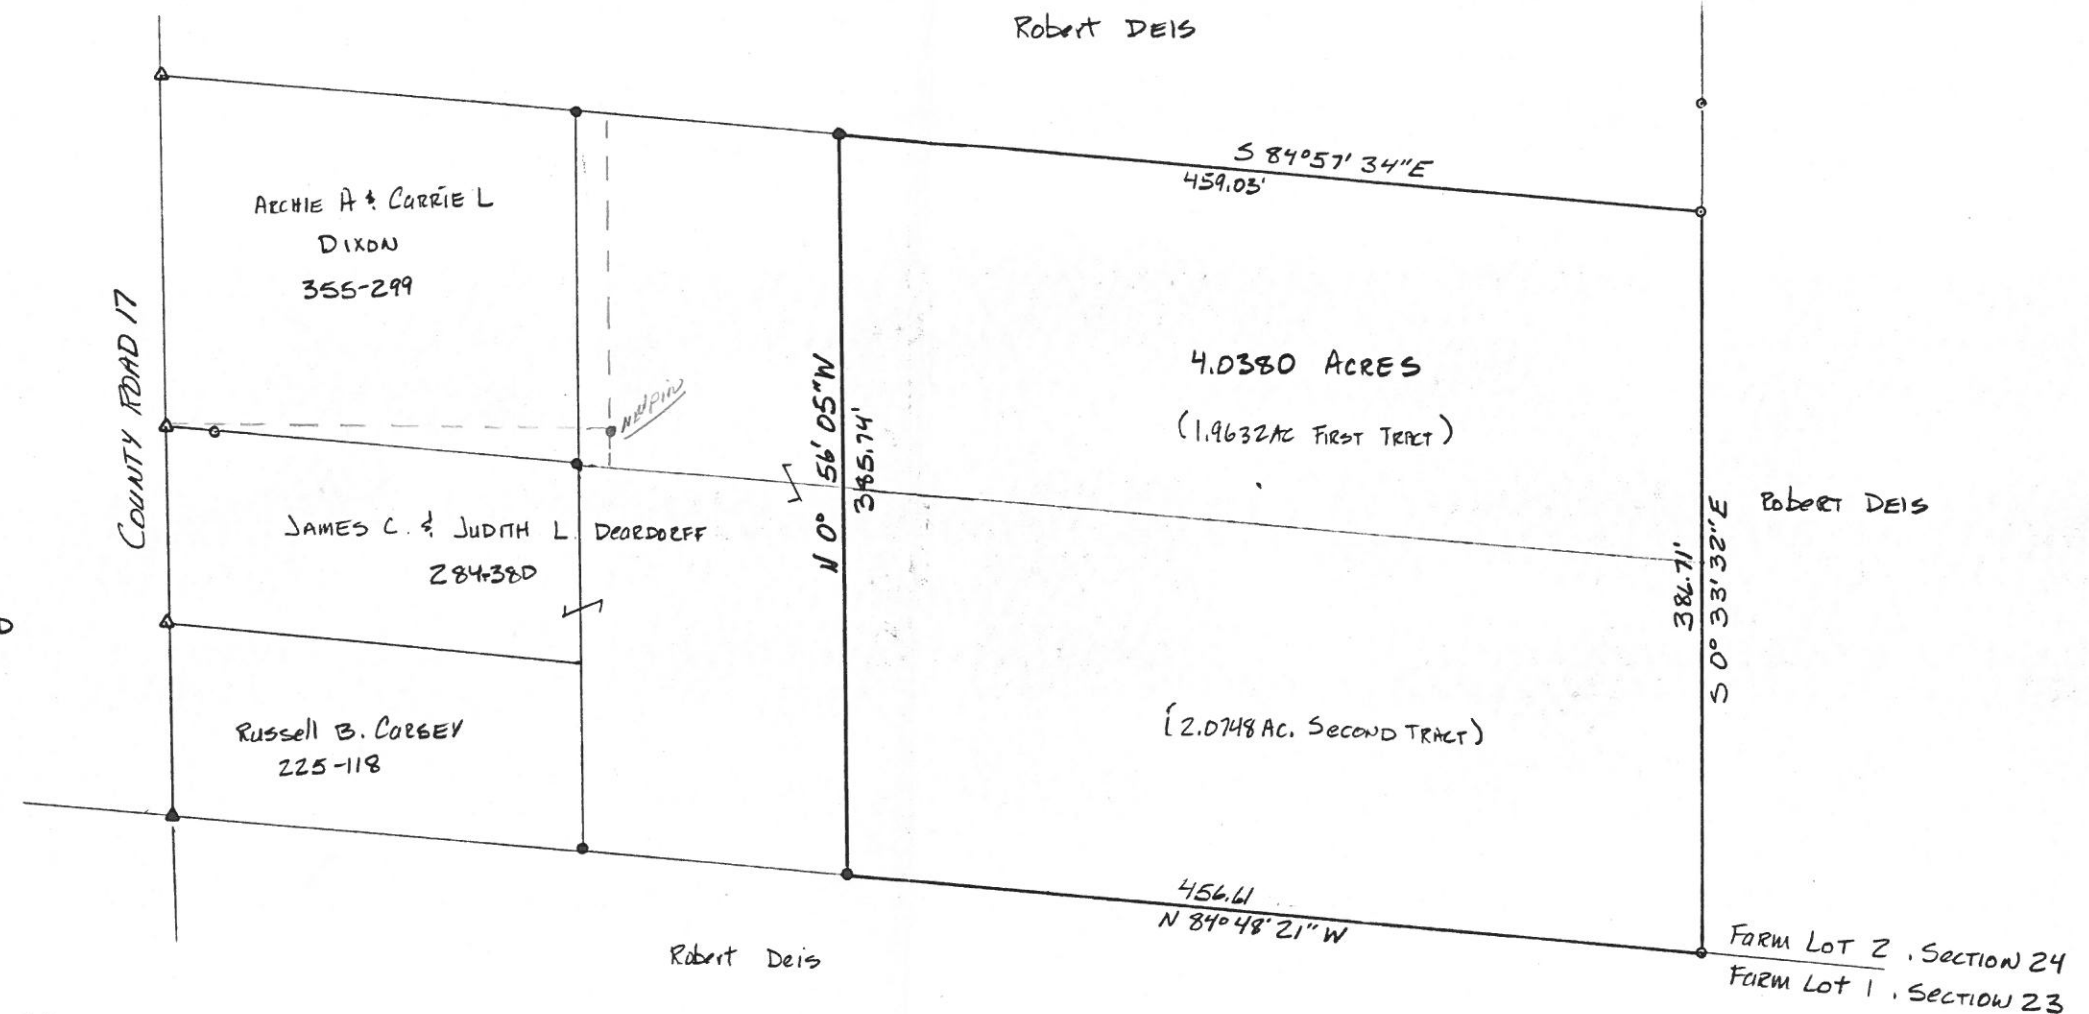

SURVEY OF 4.0380 ACRES  
 SITUATED IN FARM LOT 2, SECTION 24  
 TOWN 8, RANGE 14, ALEXANDER TOWNSHIP,  
 ATHENS COUNTY, OHIO

FOR: ROBERT DEIS JAN. 1987

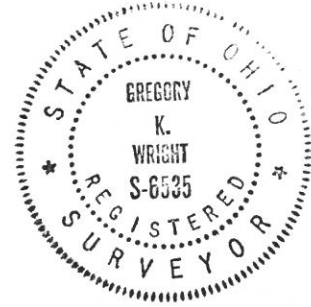

*Gregory K. Wright*  
 REGISTERED SURVEYOR S 65 35