


NOTE: TO BE CONTIGUOUS WITH EXISTING 1.65 ACRE TRACTS  
 NOTE: TRANSFER BETWEEN ADJOINING OWNERS

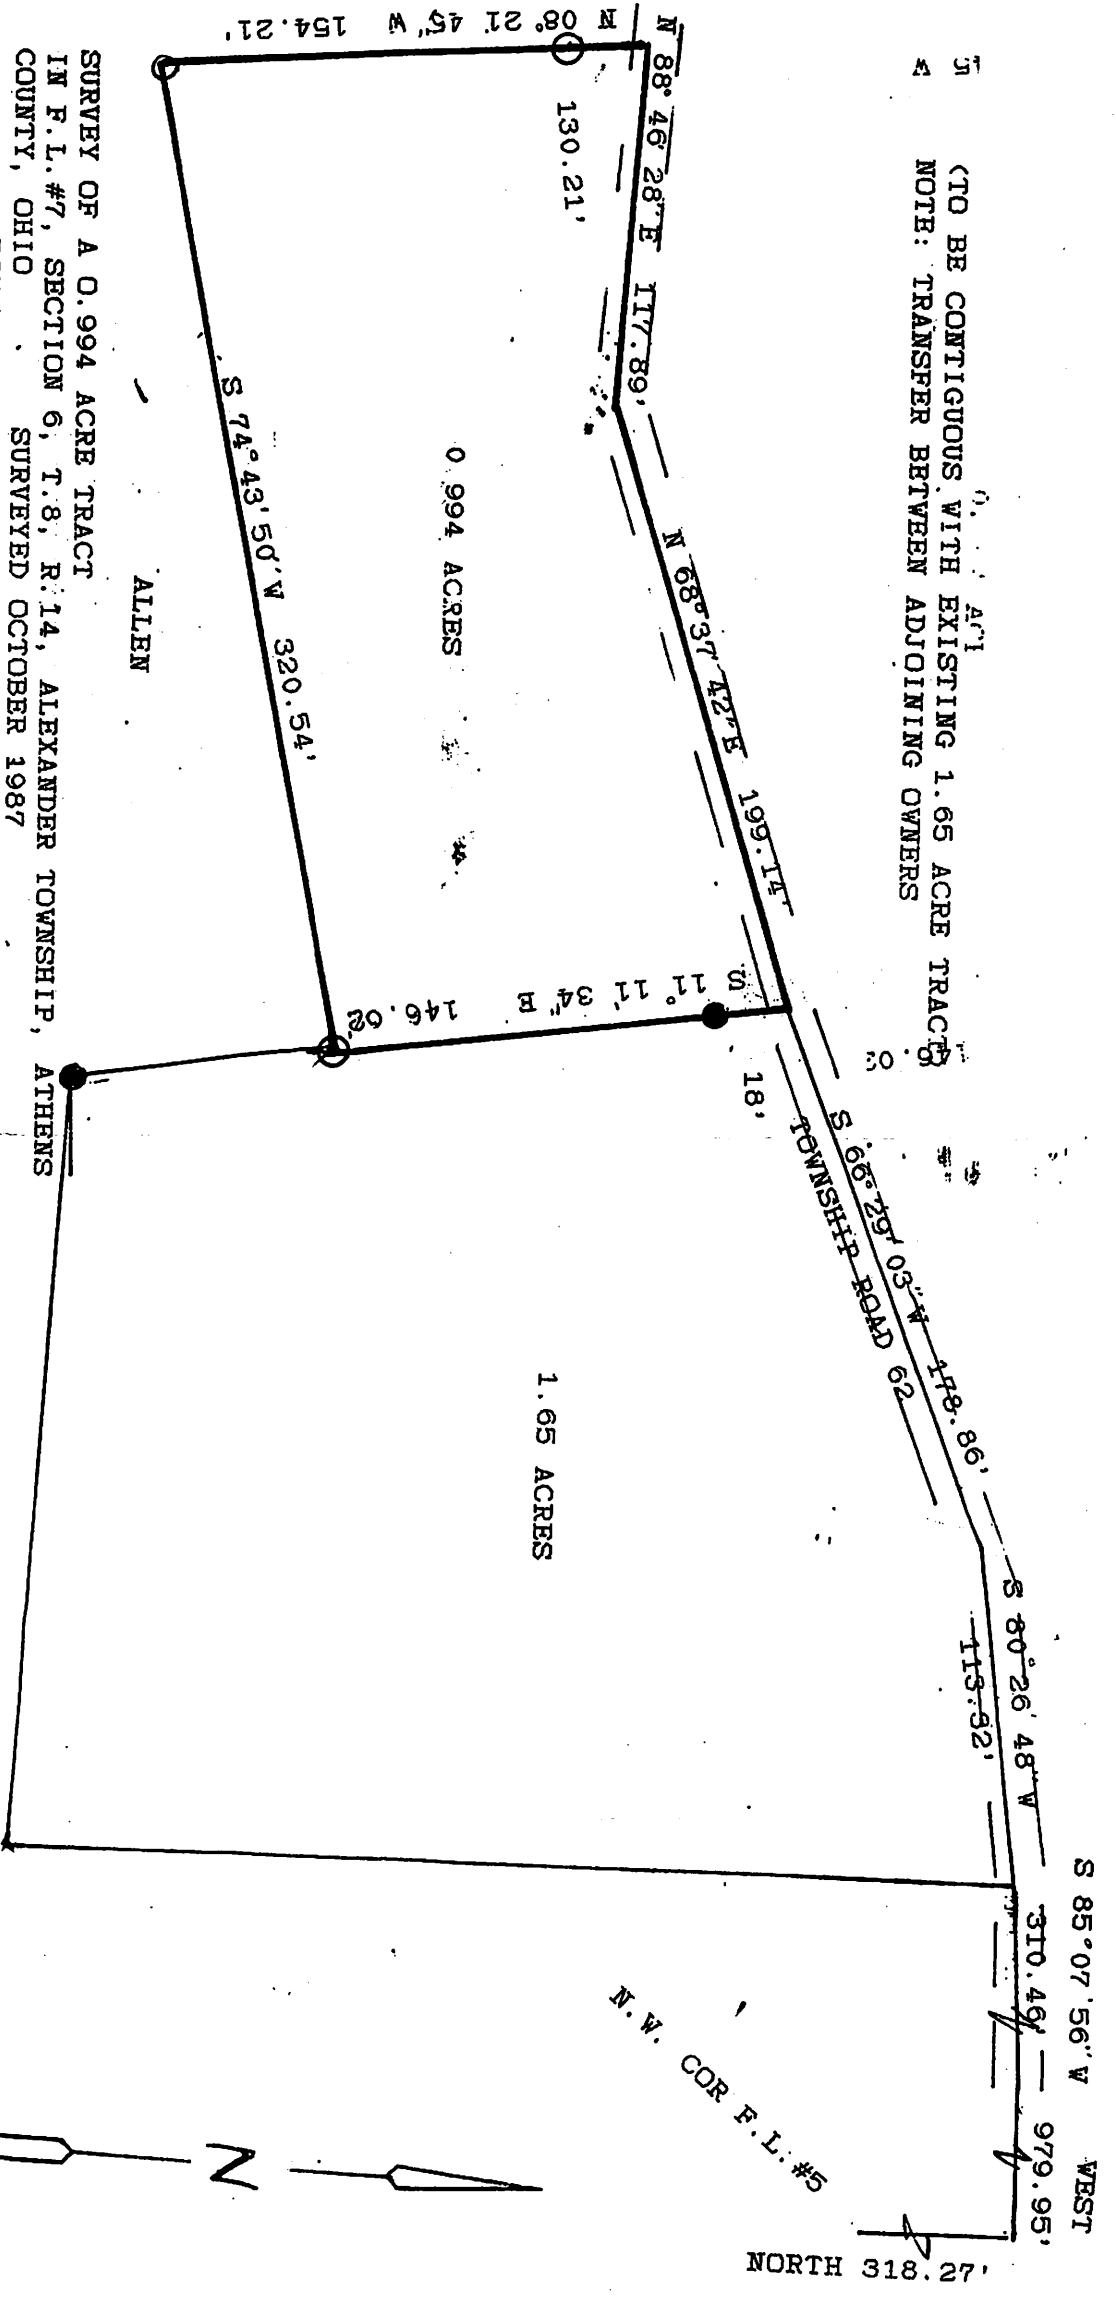


ALLEN  
 0.994 ACRES  
 1.65 ACRES

SURVEY OF A 0.994 ACRE TRACT  
 IN F.L. #7, SECTION 6, T.8, R.14, ALEXANDER TOWNSHIP,  
 COUNTY, OHIO SURVEYED OCTOBER 1987  
 FOR DAVE ALLEN

*John M. Branner*  
 JOHN M. BRANNER P.S. 6805  
 12500 N. PEACH RIDGE ROAD ATHENS, O.

SCALE 1"=60'  
 O=IRON PIN SET  
 ●=IRON PIN FOUND

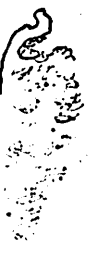

Alex - 6 NW

. 994 AC

~~1.65 AC~~

See 6

