


MICHAEL & CYNTHIA MONTLE  
(5.1049 AC.)  
(373/755)

HOCKING VALLEY  
SPORTSMANS  
ASSN., INC.  
(222/245)  
(4.68 AC.)

ALEXANDER TWP.

(31.0 AC.)  
(222/245)

**ATHENS Co. RO. No. 197**

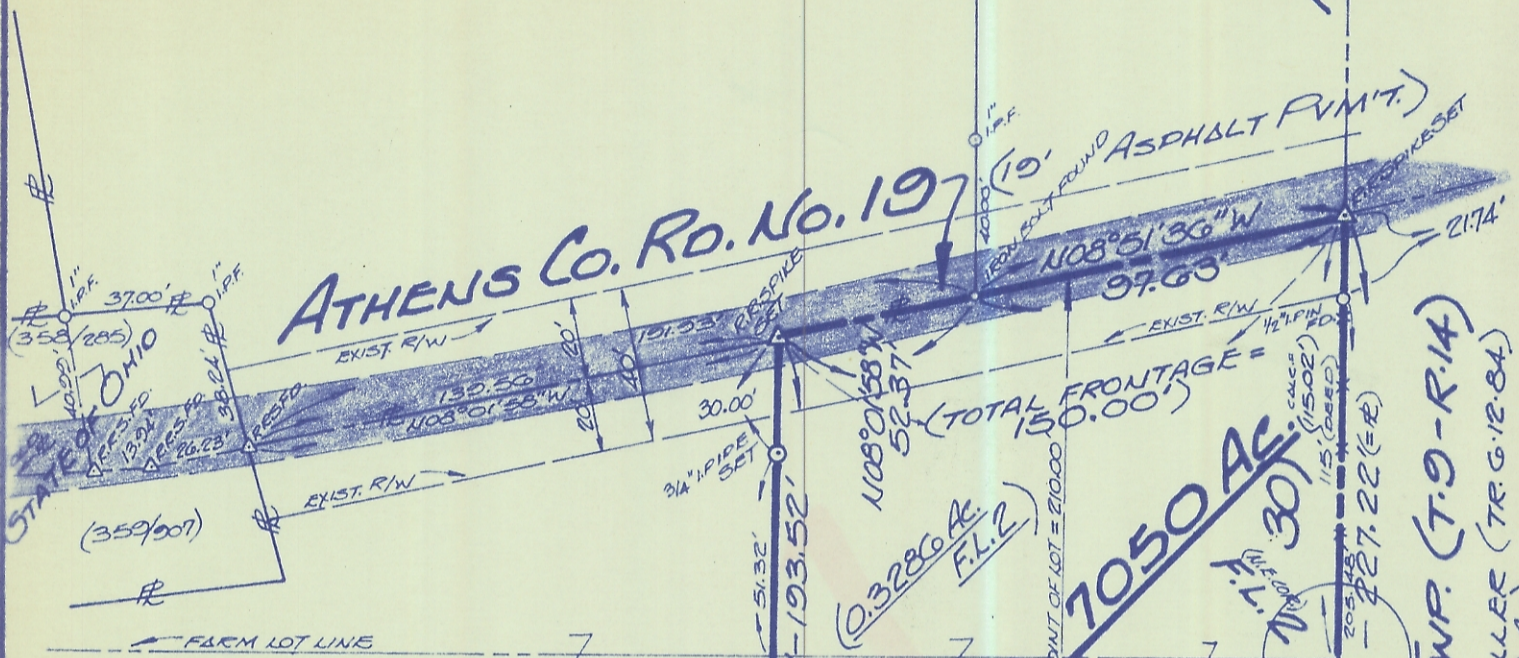


ALTON R. & MARY E. HOPE (307/807)  
15.5 AC. (41) DEED  
(BEFORE THIS TRANSFER)

**AREA = 0.7050 AC.**  
(0.3764 Ac. F.L.1)  
(0.3286 Ac. F.L.2)  
(SECTION 30)

Ok to transfer  
Variances granted by the  
Athens Co. Bd. of Health  
at the July 11, 1984  
public hearing system  
Lawrence Bean, Secretary  
Athens Co. Bd. of Health  
8-3-84

(SECT. 25) ATHENS TWP. (T.9-R.14)  
M. CRAIG & CLARA MILLER (TR. 6.12.84)  
(1.1688 AC.)

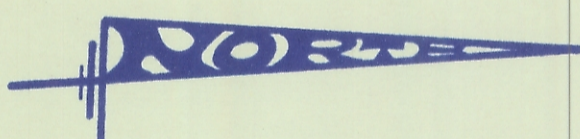

Description checked for  
Mathematical Accuracy  
ATHENS COUNTY  
ENGINEER'S OFFICE  
BY: *Charles M. Hony*  
DATE: 8-6-84

ALEXANDER TWP.  
(T.8-R.14)

LOT 6  
"Rolling Hills Acres"  
SUB'D.


DRAWN: *GB* CHECKED: *GB* SURVEYED FOR: ALTON R. & MARY E. HOPE SCALE: 1" = 50'

**PLAT OF SURVEY**

OF A 0.7050 ACRE PARCEL SITUATE IN F.L. 1 & F.L. 2 (SECTION 30) -  
TOWN 8 - RANGE 14 - ALEXANDER TOWNSHIP -  
ATHENS COUNTY - STATE OF OHIO.

BY: **GERALD W. BAYHA, P.S.**

REGISTERED PROFESSIONAL SURVEYOR No. 5-6139  
ROUTE No. 5 - BOX No. 204 (PLEASANT HILL) ATHENS, OHIO - 45701 - (614) 592-4398  
DATE: 1 AUGUST 1984 Job No: 884-02

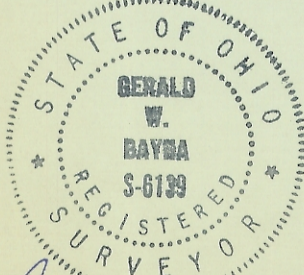

*Gerald W. Bayha*