


Allen's West End Addition to Sedalia, in Athens County Ohio.

Glouster Athens County Ohio April 7th 1888 I hereby certify the above plat to be a correct Plat of Survey of Addition to Sedalia made for Joel J. Allen in March 1888. Commencing at the North West corner of the farm sold to Joel J. Allen by J. H. Jones Esq, said enclosed plat contains 24 ⁸⁶/₁₀₀ acres and is situate in Trac. 6 + 12 Truble Tp.
M. L. Atkinson Surveyor.

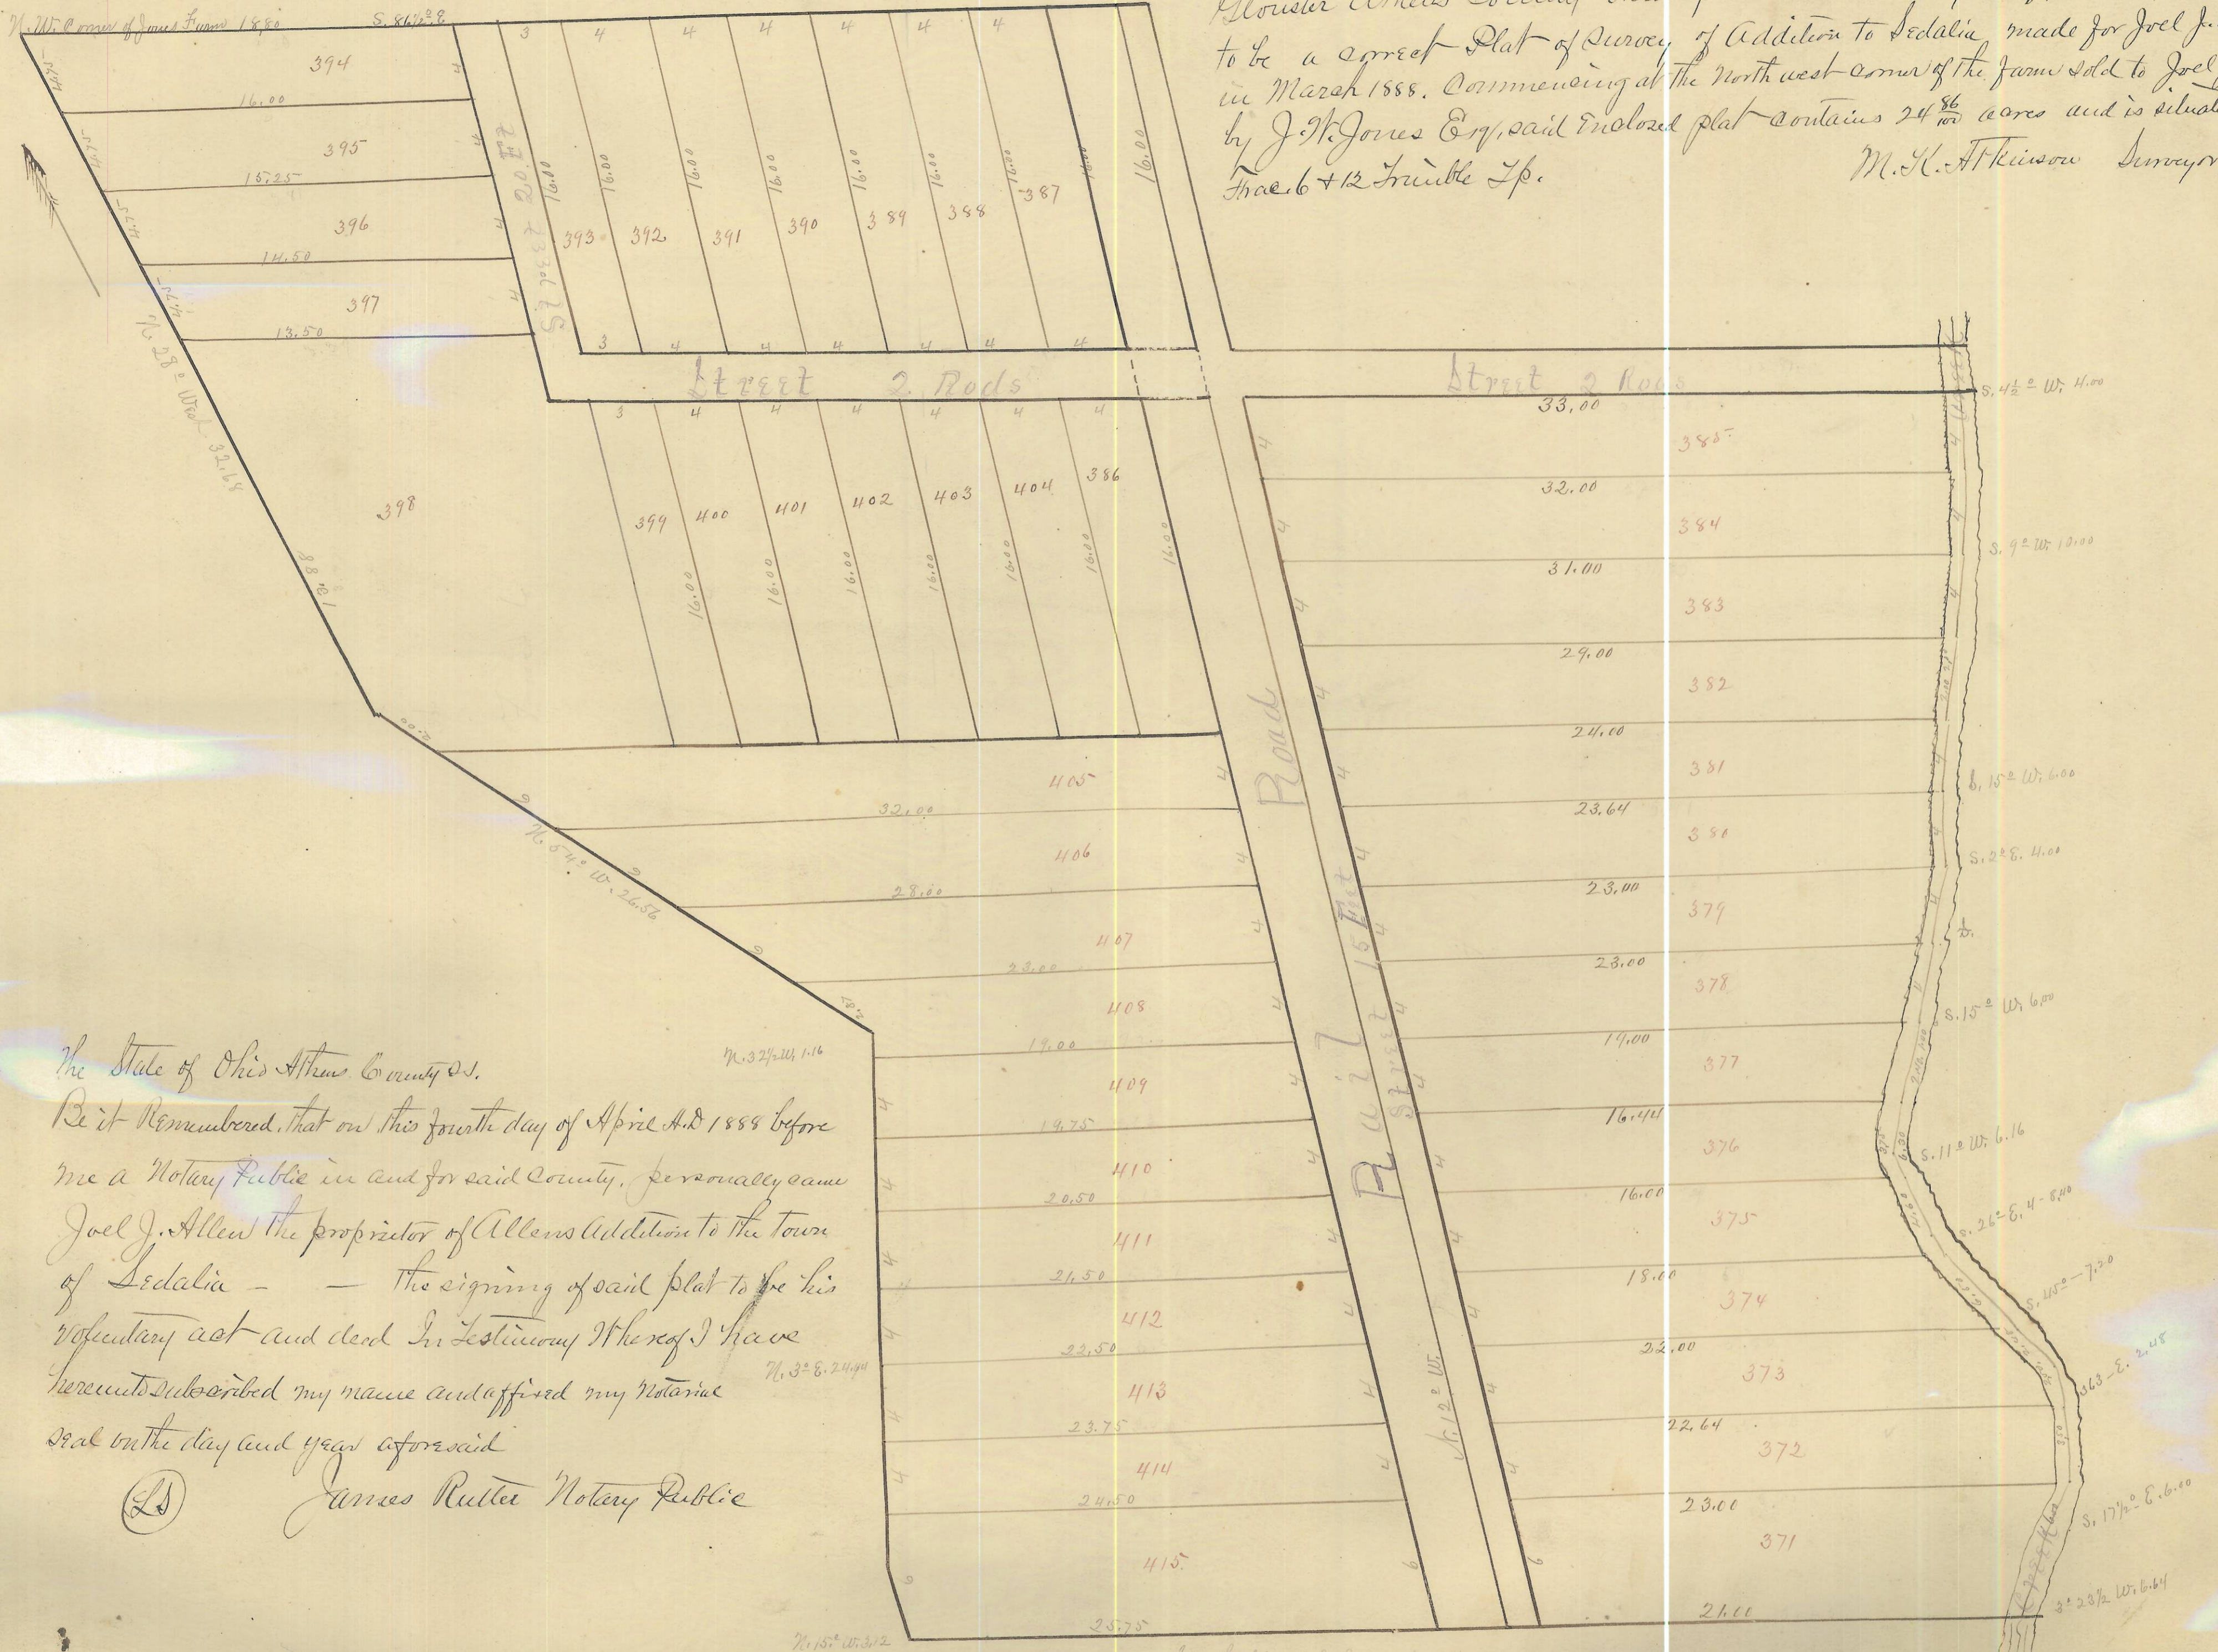

The State of Ohio Athens County O.
Be it Remembered, that on this fourth day of April A.D. 1888 before me a Notary Public in and for said County, personally came Joel J. Allen the proprietor of Allen's Addition to the town of Sedalia - The signing of said plat to be his voluntary act and deed In Testimony Whereof I have hereunto subscribed my name and affixed my Notarial Seal on the day and year aforesaid
James Rutler Notary Public

Received and Read April 11th 1888
Attest L. Hancock Recorder

ENVELOPE: 119B
ALLEN'S WEST END ADDITION
DEDALIA