

RICHARD L. AND EDNA M. MITCHELL

The tract herein described is situated in farm lot numbers 3 and 4, Town 8, Range 14, Section 15 in Alexander Township, Athens County, Ohio. Commencing at the northwest corner of farm lot number 3 of Ohio University leasehold lands and running thence south $88^{\circ}17'32''$ east, 1007.58 feet to an iron pin; thence south $16^{\circ}10'$ east, 206.94 feet to a stake; thence south $2^{\circ}44'$ west, 207.27 feet to a stake; thence south $2^{\circ}36'$ west, 301.21 feet to a stake; thence south $1^{\circ}28'$ east, 159.31 feet to an iron pin; thence south $3^{\circ}39'$ west, 353.95 feet to an iron pin; thence south $75^{\circ}33'$ east, 105.42 feet to an iron pin; thence south $44^{\circ}21'$ east, 453.12 feet to an iron pin; thence south $51^{\circ}39'16''$ west, 94.15 feet to an iron pin; thence south $8^{\circ}22'48''$ east, 113.85 feet to an iron pin; thence north $78^{\circ}48'42''$ west, 149.39 feet to an iron pin; thence north $61^{\circ}46'42''$ west, 643.76 feet to an iron pin; thence north $76^{\circ}44'55''$ west, 384.69 feet to an iron pin; thence south $81^{\circ}27'19''$ west, 341.64 feet to an iron pin in the middle of township road 51; said pin is set .2 feet below the surface of the road; thence along the center of township road 51 north $1^{\circ}42'28''$ east, 1400.36 feet to the point of beginning. Said tract contains 37.48 acres more or less, 36.49 acres being in farm lot 3 and the remaining .99 acres in farm lot 4.

Description by Phil Ong Reg. Survr. 2142 June 1, 1976
Reference surveys by Fred Dixon Surv. 3060 and
Gerald E. Hann Surv. 5062
Described in Vol 317-191 & 311-307 also reference
Vol. 294-391

Description checked for
Mathematical Accuracy
ATHENS COUNTY
ENGINEER'S OFFICE

BY: Brian D. McPherson

DATE: June 14, 1976

Tom Willenwood
753-1514


30


Sec 15 ALEX

STATE OF OHIO

ATHENS COUNTY

ALEXANDER TOWNSHIP SECTION 15 T8 R14

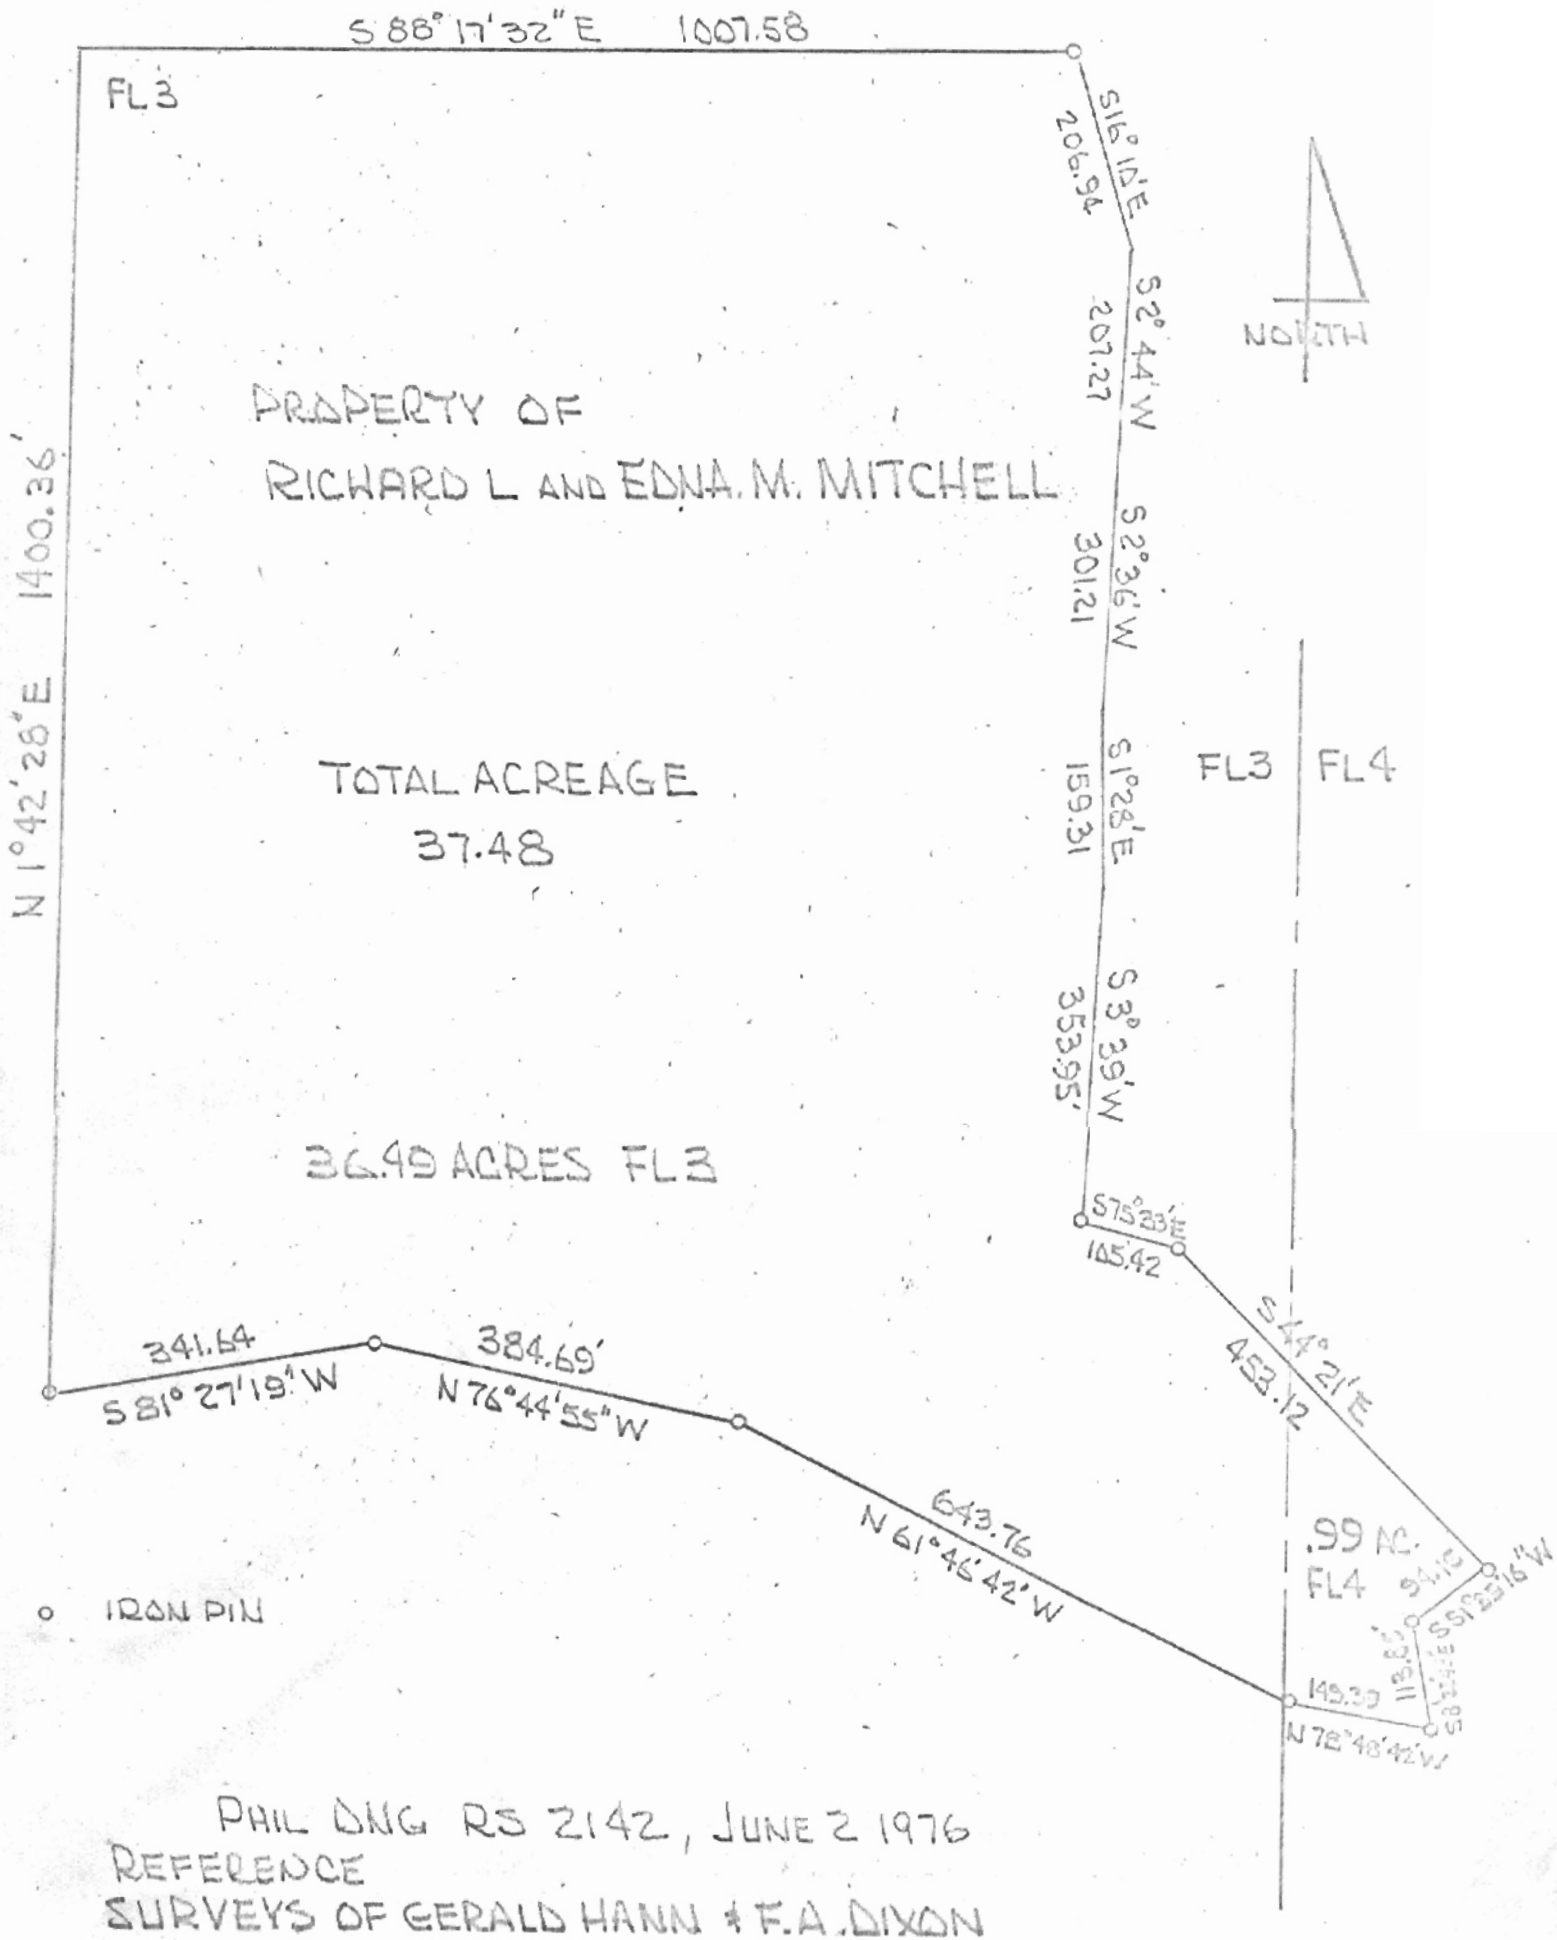

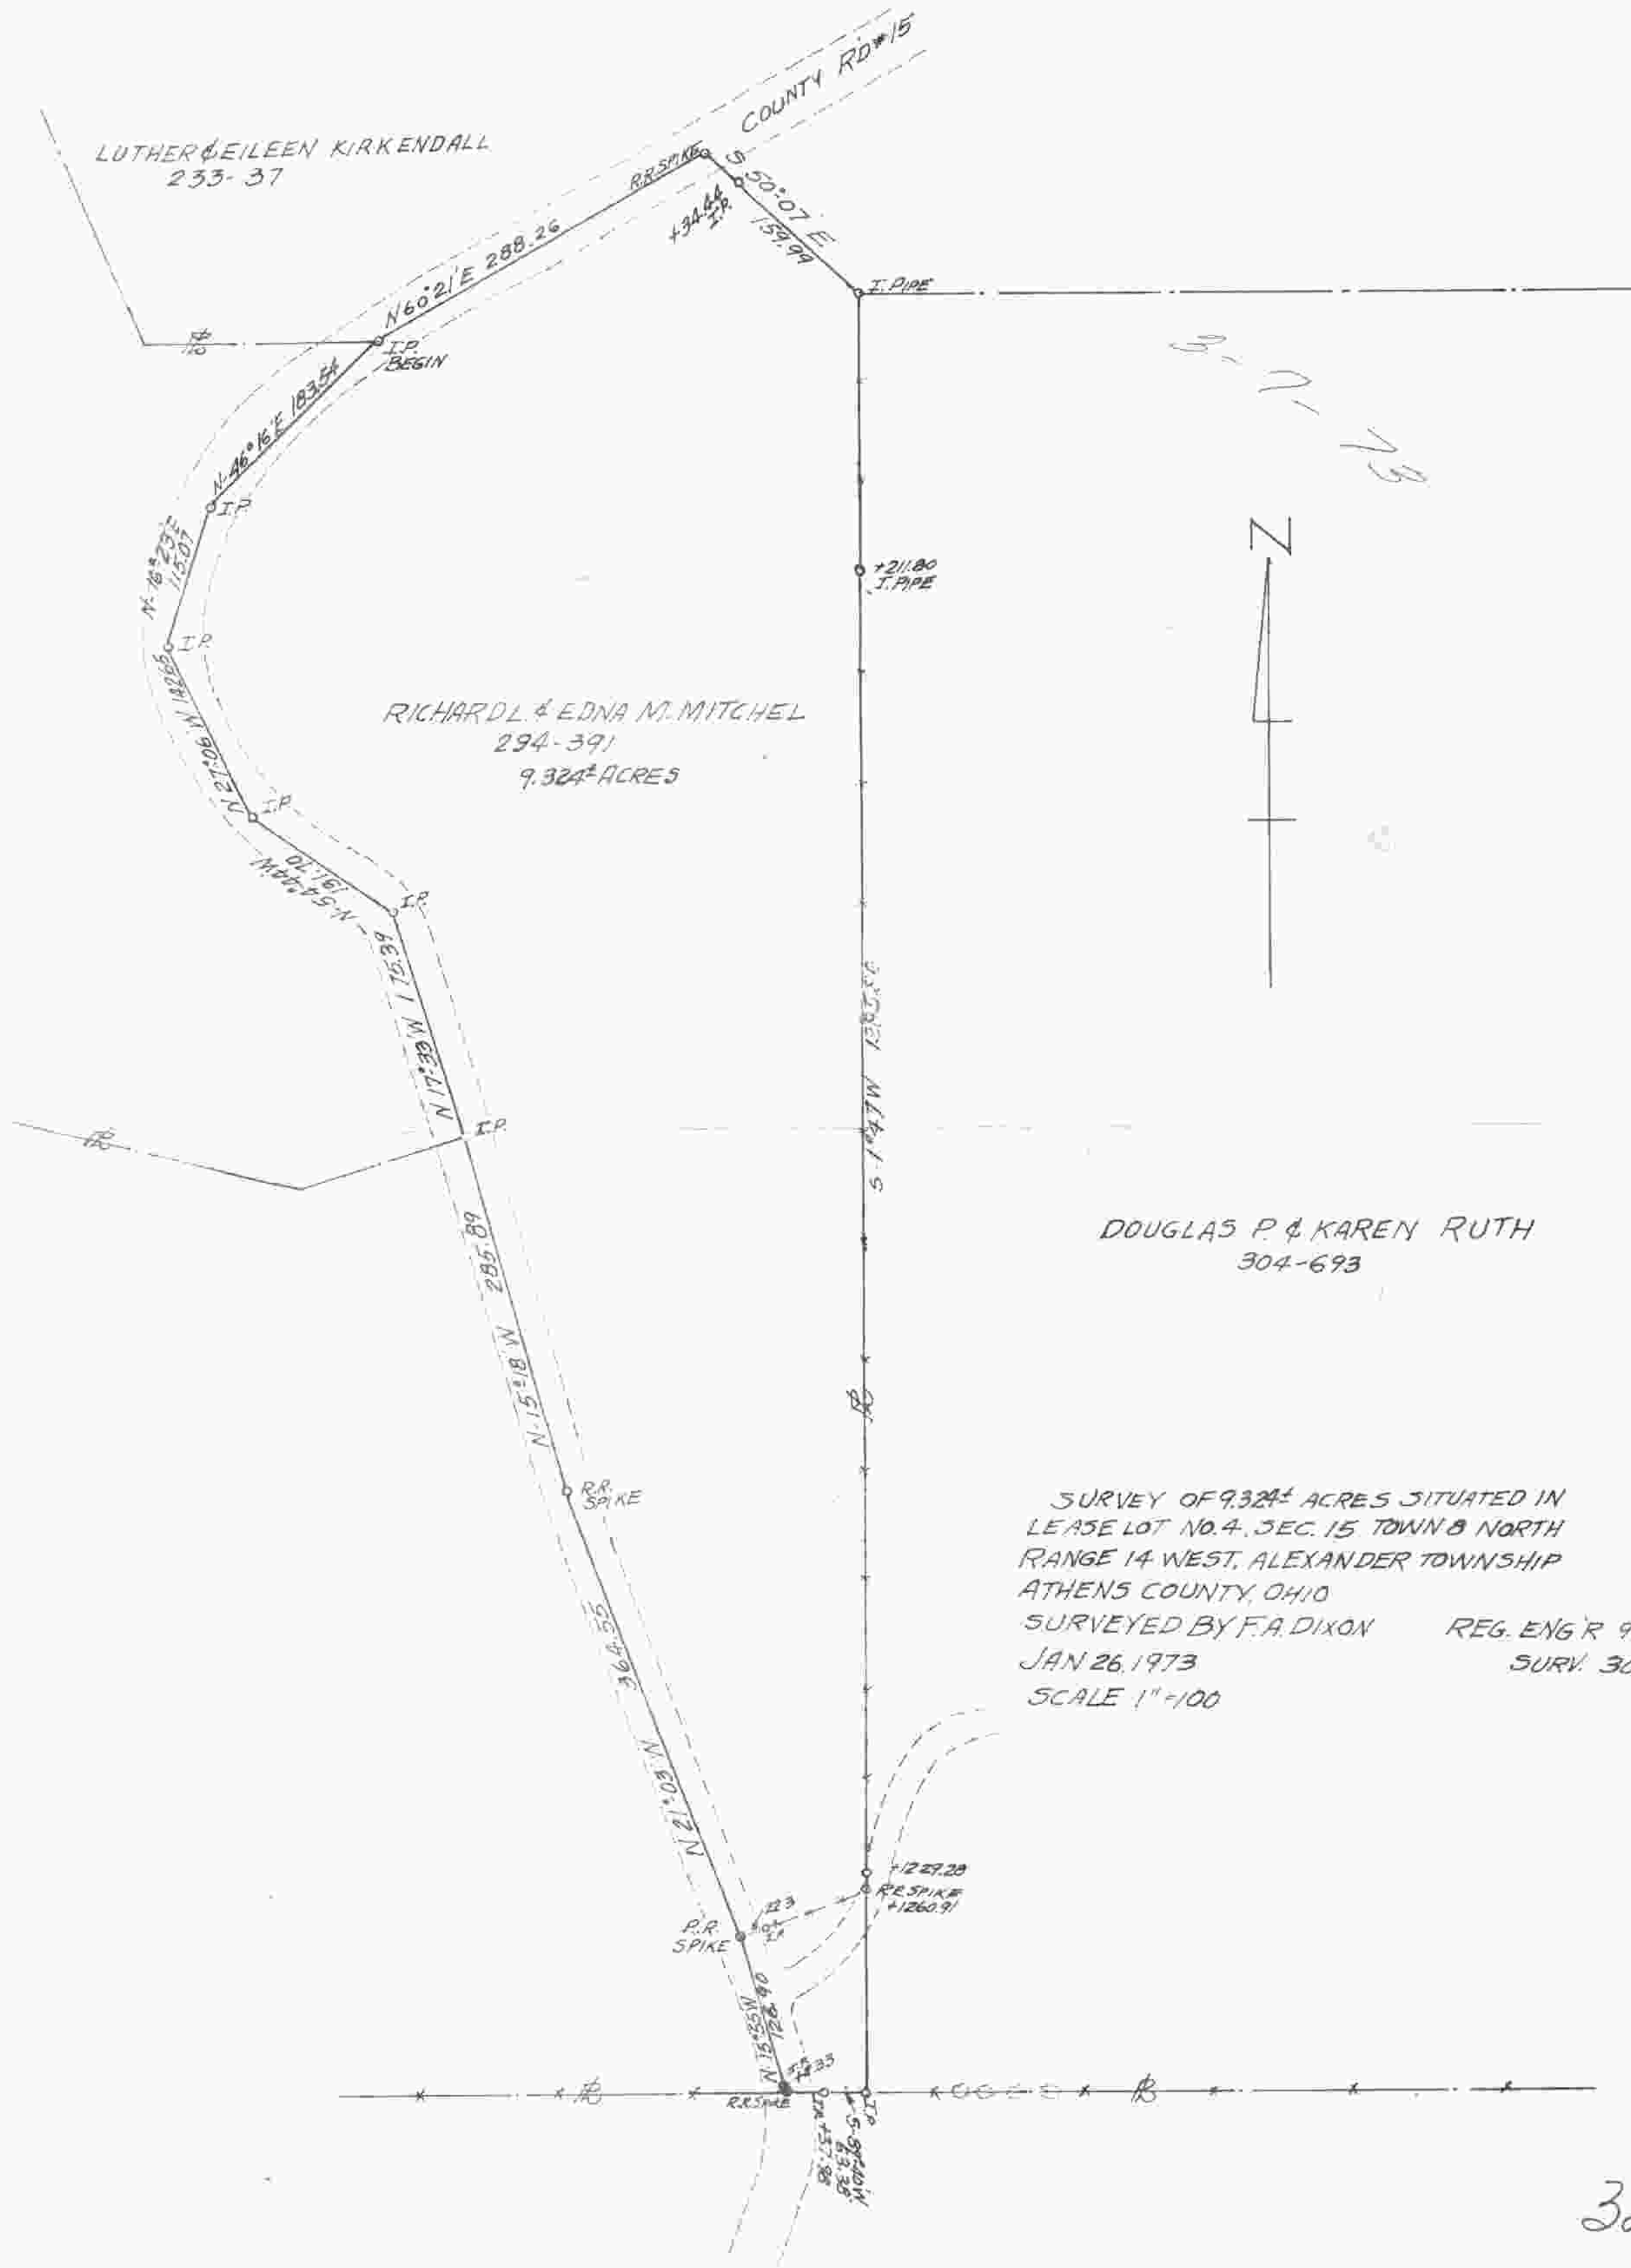

LUTHER & EILEEN KIRKENDALL
233-37

RICHARD L. & EDNA M. MITCHEL
294-391
9.324 ACRES

DOUGLAS P. & KAREN RUTH
304-693

SURVEY OF 9.324 ACRES SITUATED IN
LEASE LOT NO. 4, SEC. 15 TOWN 8 NORTH
RANGE 14 WEST, ALEXANDER TOWNSHIP
ATHENS COUNTY, OHIO
SURVEYED BY F.A. DIXON REG. ENG'R 9786
JAN 26, 1973 SURV. 3060
SCALE 1"=100