

HIGHLAND SURVEYING LTD.

80 Fayette Street
Nelsonville, Ohio 45764

Phone 740-753-1264
Fax 740-753-1264

Description of a 3.5612 Acre Tract

Situated in Farm Lot 1, Section 18, T-8, R-14, Alexander Township, Athens County, and the State of Ohio and being a part of a tract as described in Official Records Volume 412, Page 1996 and being more particularly described as follows:

BEGINNING at a point that bears North $86^{\circ}30'38''$ West, 372.74 feet from the Southeast corner of Lease Lot 53,

THENCE along the line of Collins (201-121 OR), South $5^{\circ}57'37''$ West, 885.42 feet to an iron pin,

THENCE along the line of Health Recovery Services, Inc. (121-123 OR), North $50^{\circ}17'37''$ West, 224.00 feet to an iron pin,

THENCE along the line of Glasser (329-2003 OR), North $5^{\circ}26'42''$ East, 752.68 feet to a point on the Line between Section 13 of Athens Township and Section 18 of Alexander Township,

THENCE along said line South $86^{\circ}30'44''$ East, 193.21 feet to the point of beginning and containing 3.5612 acres.


This tract must remain continuous and contiguous with the 1.4412 acre tract to the North.

Bearings are to an assumed meridian and are for angular determination only

Subject to all Easements and Rights of Way of Record




Description Checked for
Mathematical Accuracy
Athens County
ENGINEER'S OFFICE
BY: S. Blaus
DATE: 7-15-11

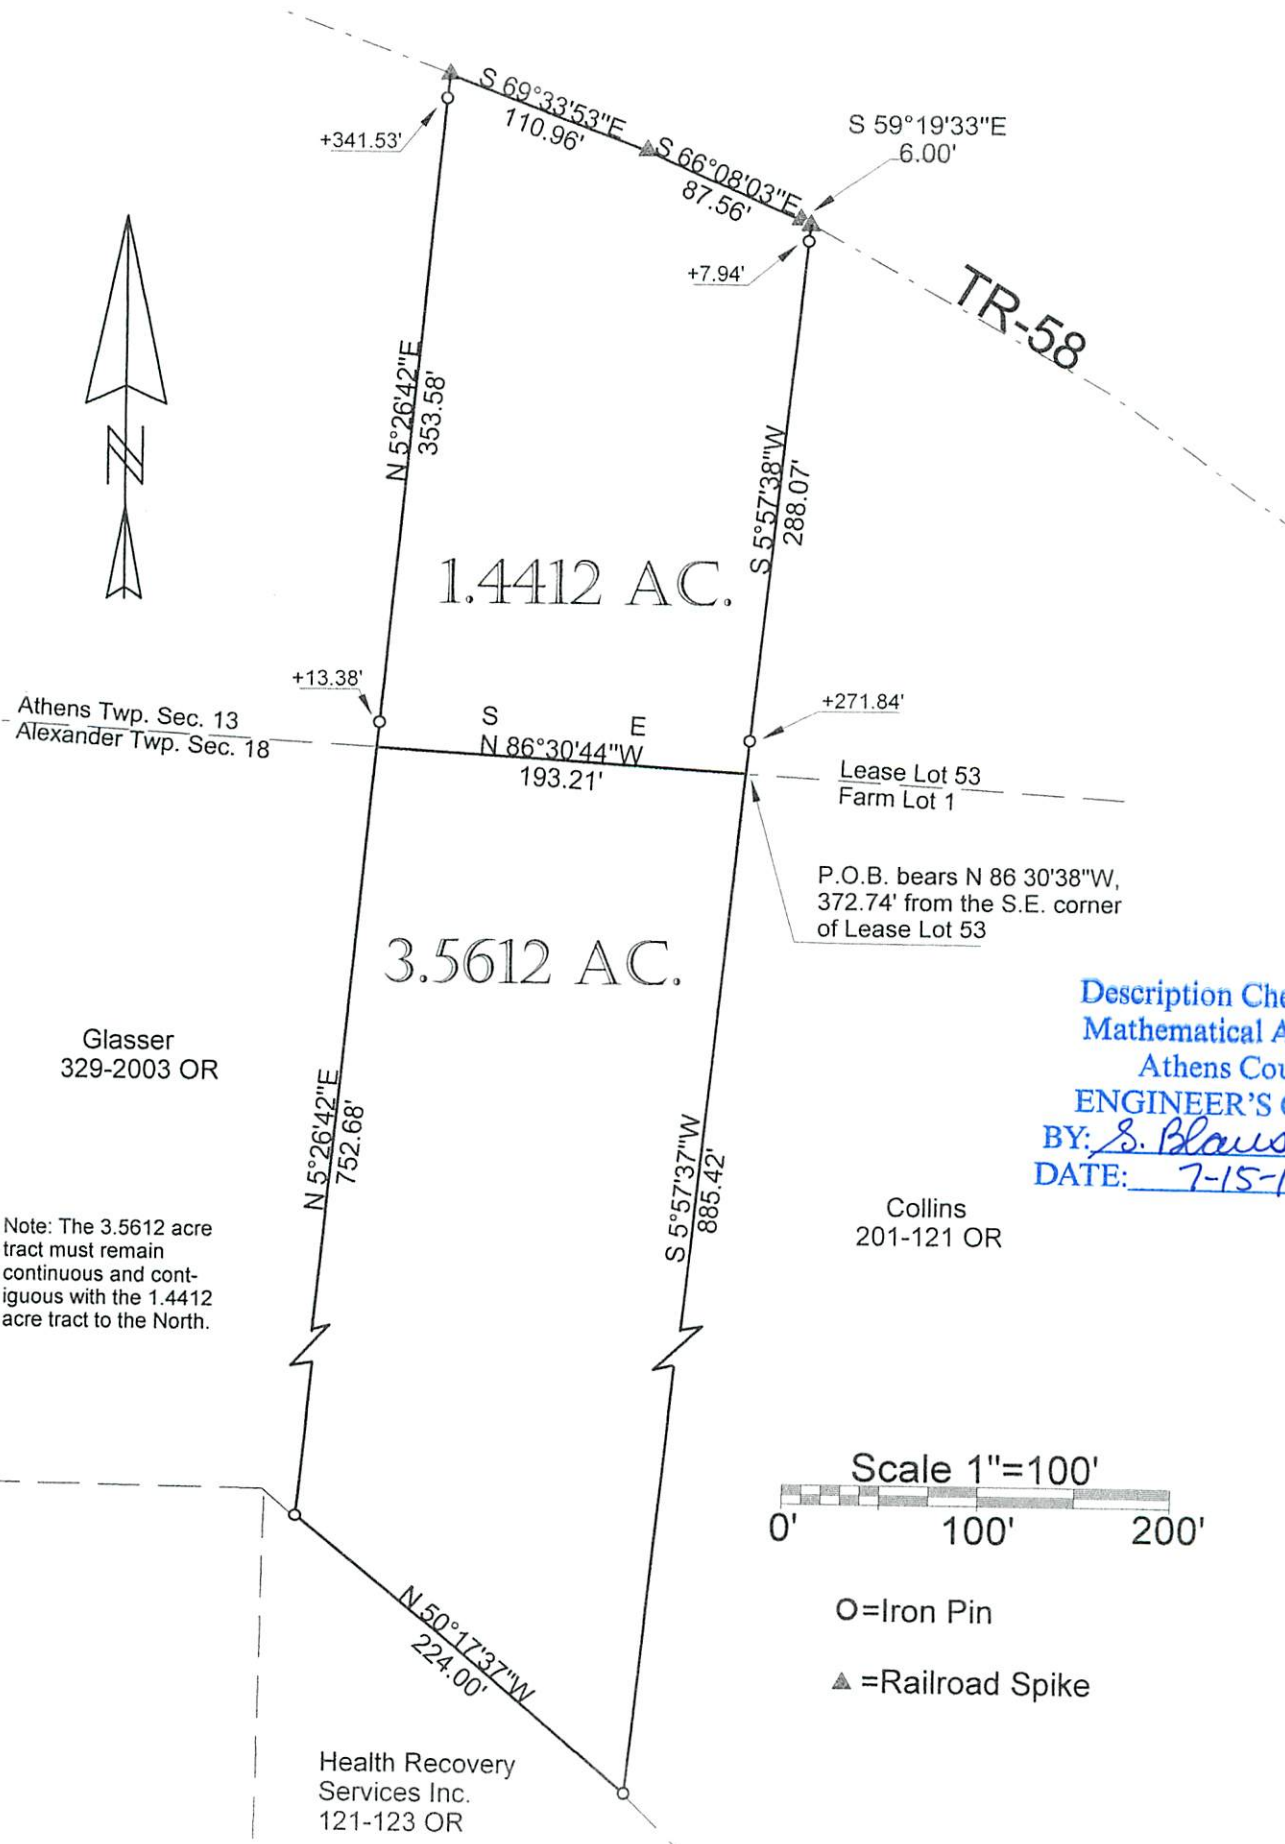

Description Checked for
Mathematical Accuracy
Athens County
ENGINEER'S OFFICE
BY: S. Blaus
DATE: 7-15-11

Note: The 3.5612 acre tract must remain continuous and contiguous with the 1.4412 acre tract to the North.

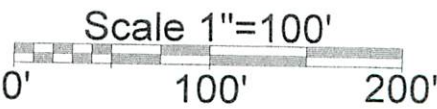

O=Iron Pin
▲=Railroad Spike

PLAT OF DESCRIPTION OF 2 TRACTS
 SURVEYED FOR WES CROW
 SUBDIVISION LL-53 & FL-1
 TOWNSHIP ATHENS SECTION 13 TOWN 9 RANGE 14
ALEXANDER SECTION 18 TOWN 8 RANGE 14
 CORPORATION - COUNTY ATHENS STATE OHIO
 SCALE 1"= 100' DATE July, 2011



Kenneth E. Highland
80 Fayette St.
Nelsonville, Ohio 45764
740-753-1264

[Signature]
Kenneth E. Highland S-7581