

HIGHLAND SURVEYING LTD.

80 Fayette Street
Nelsonville, Ohio 45764

Phone 740-753-1264
Fax 740-753-1264

Description of a 0.999 Acre Tract

Situated in the Village of Amesville, Section 3, T-6, R-13, Ames Township, Athens County, State of Ohio and being a tract described as follows:

BEGINNING at an iron pin found that bears South 11°25'43"East, 15.63 feet from the Southeast corner of Lot 56,

THENCE along the West line of Liberty Street South 12°46'26"East, 164.97 feet to an iron pin found,

THENCE along the North line of an alley South 77°13'38"West, 263.84 feet to an iron pin found,

THENCE along the East line of Franklin Street North 12°49'06"West, 164.92 feet to a Mag Nail set,

THENCE along the South line of an alley North 77°13'05"East, 263.97 feet to the point of beginning and containing 0.999 acres.


Bearings are to an assumed meridian and are for angular determination only

Subject to all Easements and Rights of Way of Record


Kenneth E. Highland S-7581




Description Checked for
Mathematical Accuracy
Athens County
ENGINEER'S OFFICE
BY: S. Blaus
DATE: 2-28-11

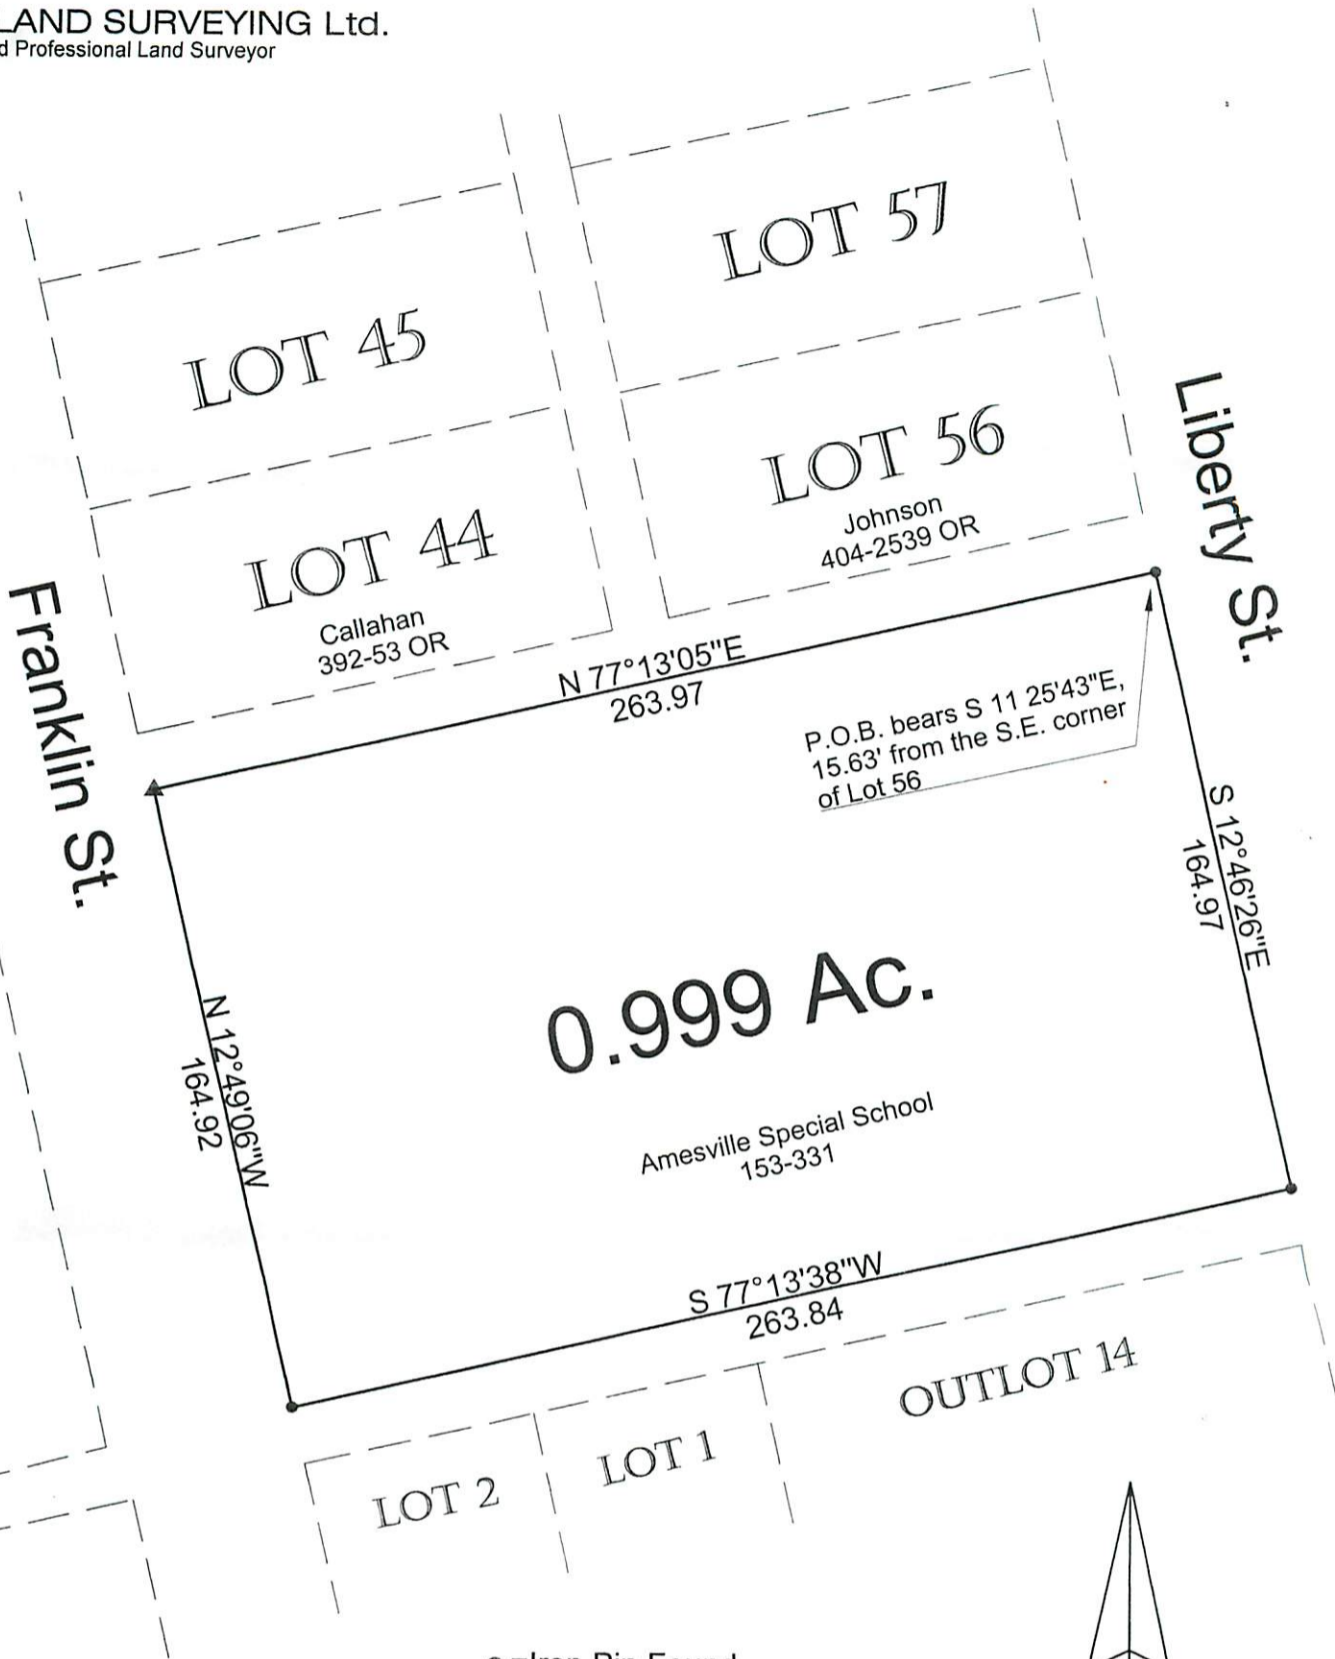

Description Checked for
Mathematical Accuracy
Athens County
ENGINEER'S OFFICE
BY: S. Blause
DATE: 2-28-11

- = Iron Pin Found
- ▲ = Mag Nail Set

Scale 1"=50'
0' 50' 100'

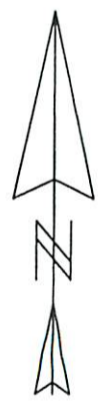

PLAT OF SURVEY OF A 0.999 Ac. TRACT
 SURVEYED FOR FEDERAL HOCKING SCHOOL DISTRICT
 SUBDIVISION —
 TOWNSHIP AMES SECTION 3 TOWN 6 RANGE 13
 CORPORATION AMESVILLE COUNTY ATHENS STATE OHIO
 SCALE 1"= 50' DATE FEB, 2011

Kenneth E. Highland
80 Fayette St.
Nelsonville, Ohio 45764
740-753-1264



Kenneth E. Highland S-7581