


1	Hoon, Inc. 314-659 1.34 Ac.
2	Elmwood Company 255-91 1.73 Ac.
3	Philip F. & Mary June Lavelle 337-67 0.91 Ac.
4	William G. Vaughn 320-563 & 312-887 0.41 Ac.
5	William K. & Ruth Musser 264-89 1.30 Ac.
6	William Richard & Sandra L. Shaw 336-649
7	Harold Starkey et al. 249-670 4.55 Ac.
8	Gary L. & Patricia A. Moyers 334-453 7.0 Ac.
9	Ivan E. Martin 316-735 103 Ac.
10	James W. & Edith Mae Carsey 306-403 0.71 Ac.
11	Curtis M. & Jewel M. Johnson 299-191 2.0 Ac.
12	Athens Crossroads Center, Ltd. 348-483 3.68 Ac.

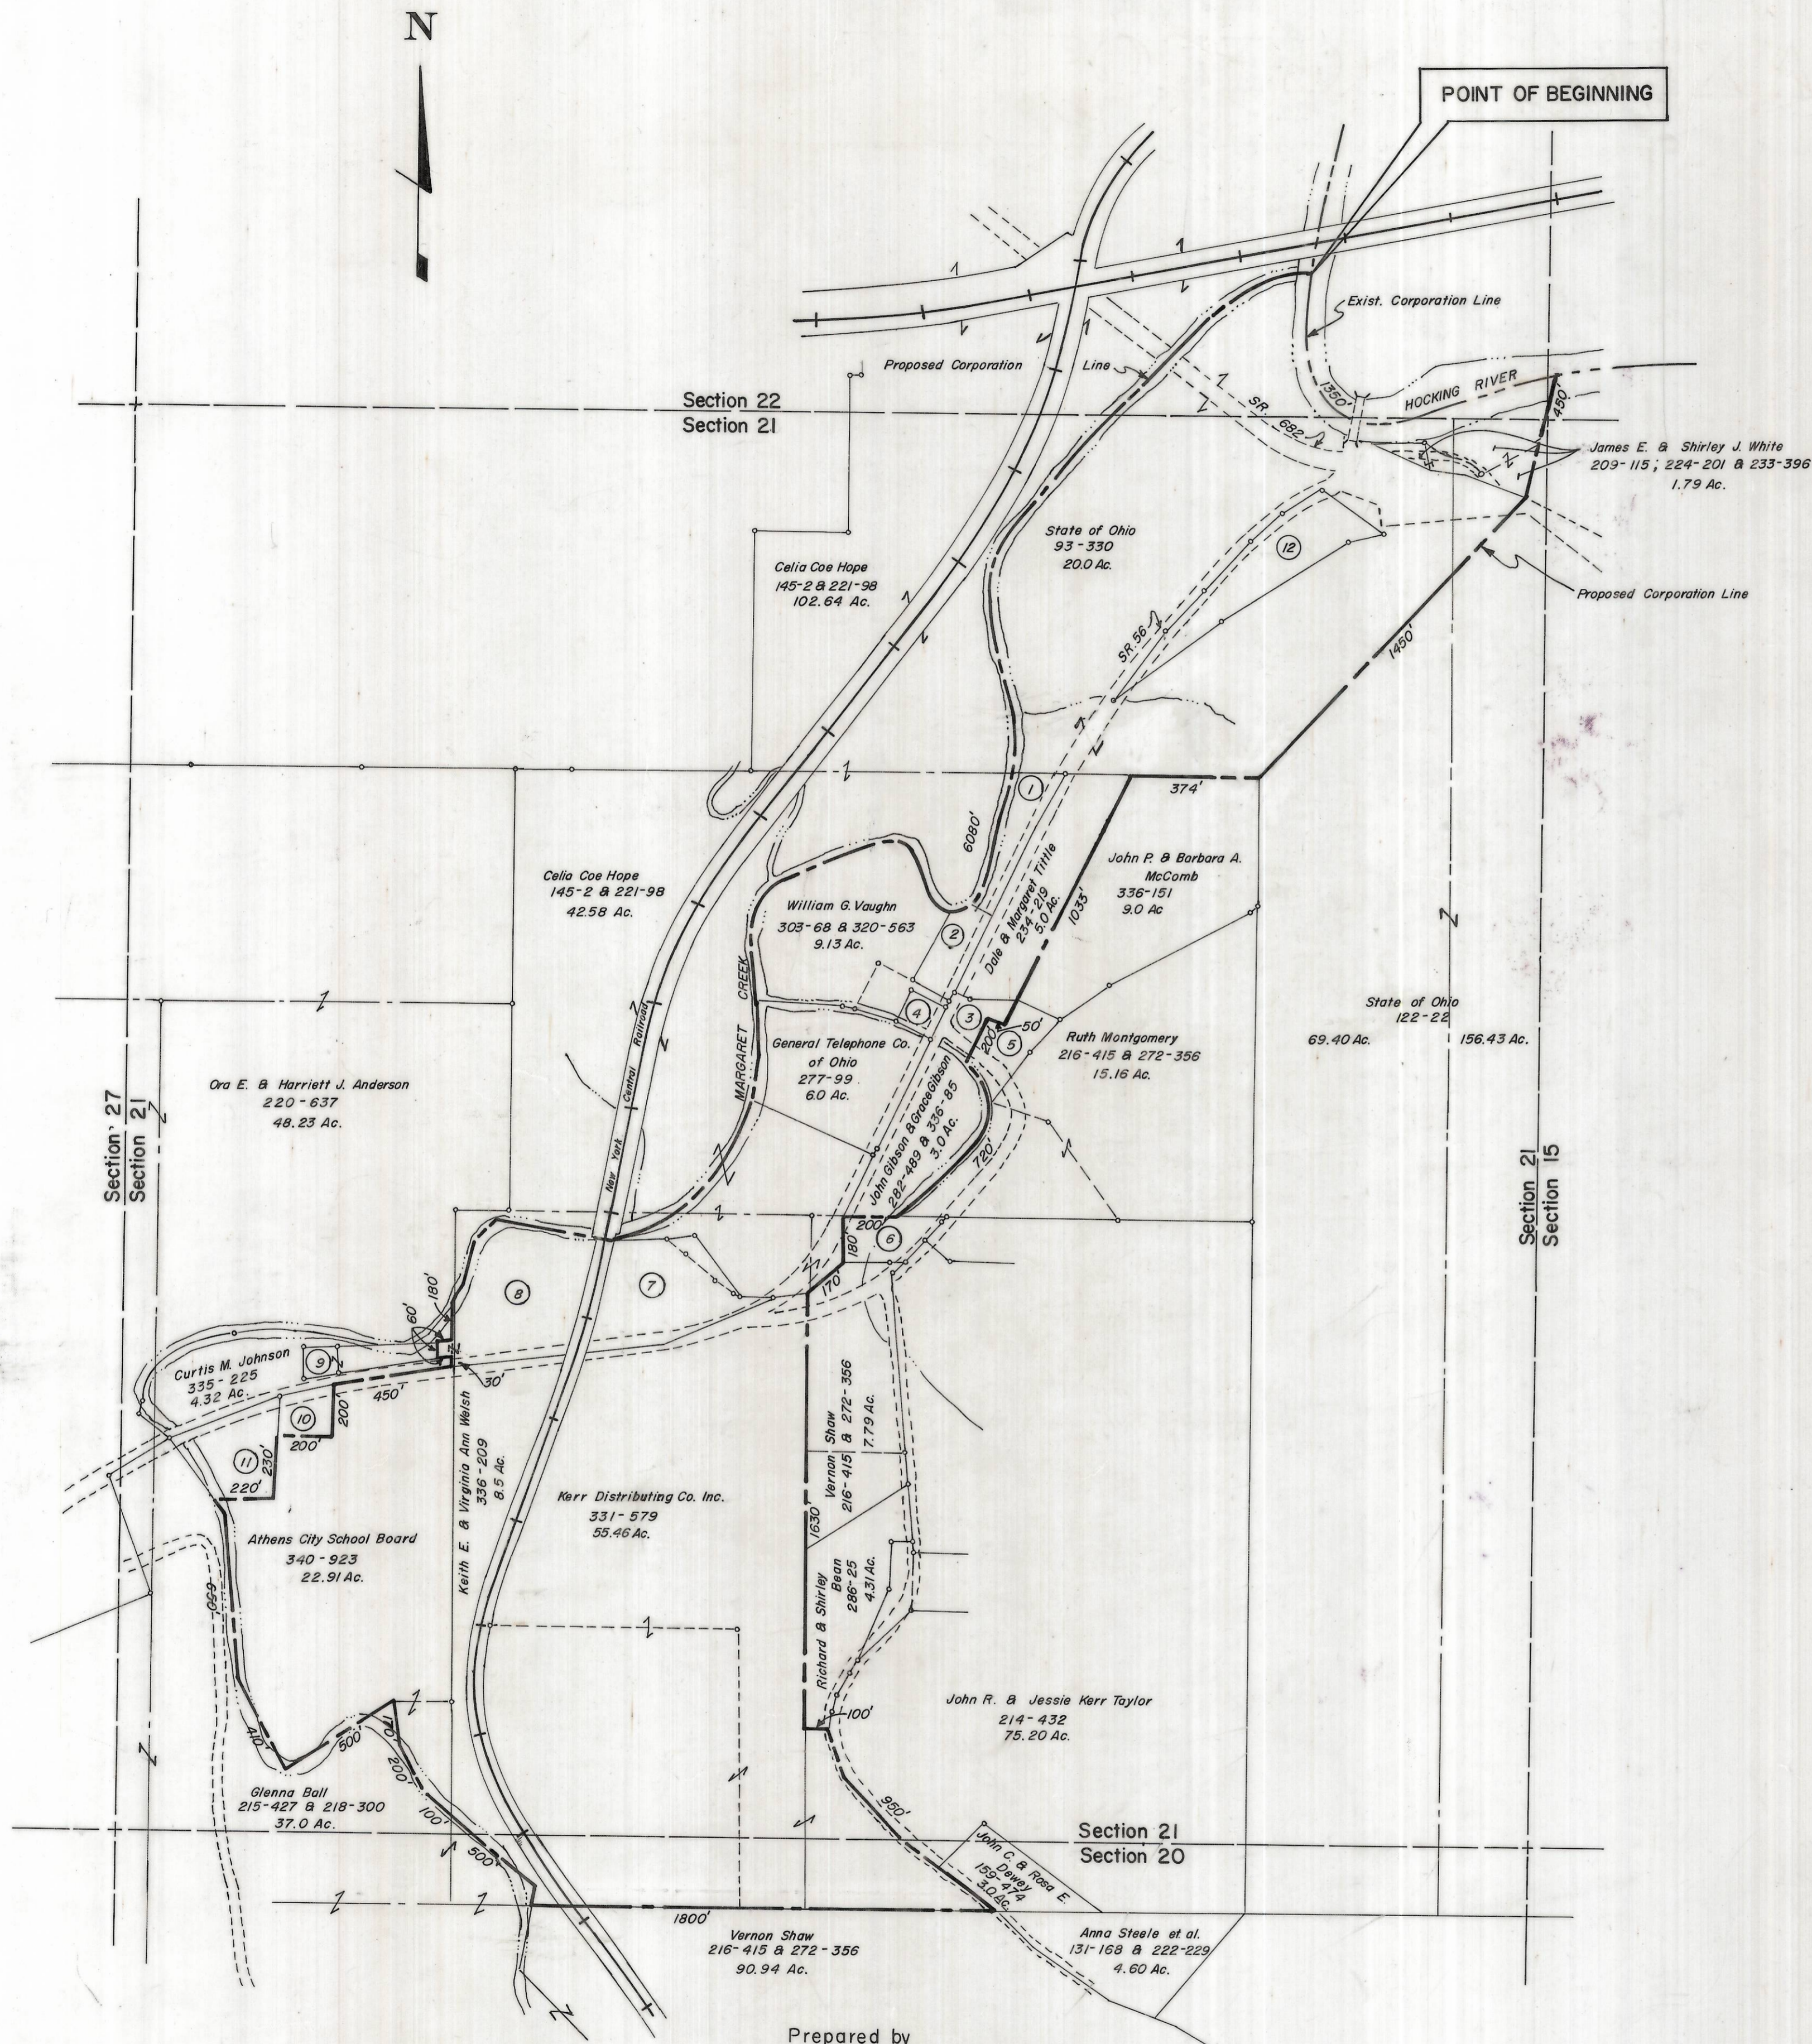

ENVELOPE: 28A
ATHENS CITY - PROPOSED ANNEXATION
TO ATHENS
ROUTE 56

PROPOSED ANNEXATION
TO THE
CITY OF ATHENS, OHIO
194.0 Acres

Located in Township 9, Range 14, Sections 20, 21 and
22, Ohio River Survey, Athens Township, Athens
County, Ohio.

Accepted by the Council of the City of Athens, Ohio by:
Ordinance No.: 0-134-78
Dated: Jan. 10, 1979
Harriet Lewis
Clerk of Council

Approved: Phillip E. Academy Date: 1-26-79
Service Safety Director
City of Athens, Ohio

Approved for Transfer: Date: 1-24-79
ATHENS COUNTY COMMISSIONERS

Wm L. Adkins
Clyde Brown
Harold Harvey

Transferred this 22 day of Feb, 1979
BY: Peter A. Couladis
Auditor, Athens County, Ohio

Filed for record this 23rd day of Feb., 1979, at 9:30 A.M.
Recorded this 23rd day of Feb., 1979, in Plat Book 10, Page 42
File No. 136217 Fee 17.25 ENV. 28-A

plus 18⁰⁰ for Ordinance
BY: Wilma Allen
Recorder, Athens County, Ohio

For Ordinance
Petitions see
Deed Book 352 pg. 755

Prepared by
Evans, Mechwart, Hambleton and Tilton, Inc.
Consulting Engineers & Surveyors
Athens, Ohio Gahanna, Ohio
By: George A. Mau
Registered Surveyor No. 5508
Scale 1" = 400'
JUNE, 1978