


William H. Allen Jr.
252-536

PAUL & LINDA AIKMAN
365-697

William A. & Marion Y.
LAVELLE
258-429

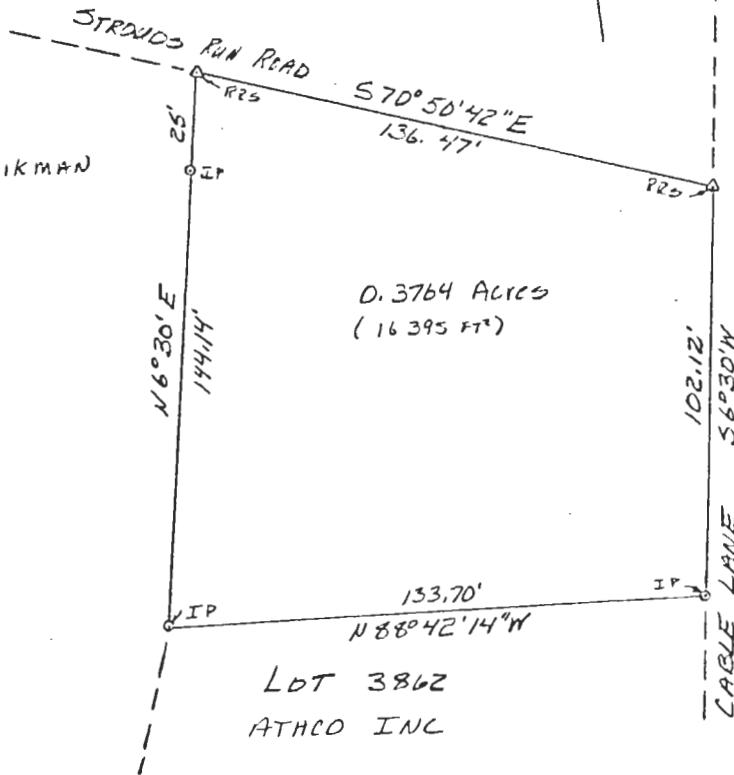

Description checked for
Mathematical Accuracy
ATHENS COUNTY
ENGINEER'S OFFICE

PLAT OF SURVEY OF 0.3674 Acres

FOR: PAUL AIKMAN

BY Andrew S. Wright

PREPARED BY

DATE: 3/29/84

~~EVANS, MECHWART, HAMBLETON & TILTON INC.~~

LOCATED IN FARM LOT 47, SECTION 11, TOWN 9

RANGE 14, ATHENS TOWNSHIP, ATHENS COUNTY, OHIO



Gregory K. Wright
REGISTERED SURVEYOR 5-6535

ATH SEC 11

DESCRIPTION OF EASEMENT

Situated in Lots 3866 and 3867 of the Rebel Hill Subdivision and being more particularly described as follows:

Beginning at the southeast corner of said Lot 3866; thence north $75^{\circ} 11' 41''$ west 26.0 feet; thence across said Lots 3866 and 3867 north $13^{\circ} 46' 25''$ east 134.20 feet to the north line of Lot 3867; thence south $15^{\circ} 57' 48''$ east 52.41 feet; thence south $13^{\circ} 46' 25''$ west 89.16 feet to the point of beginning containing 2903 square feet. This easement is intended to clarify the ingress and egress easement Recorded in Volume 365, Page 697, Athens County Deed Records.

Description checked for
Mathematical Accuracy
ATHENS COUNTY
ENGINEER'S OFFICE

BY: Arthur W. Byrd
DATE: 3/29/84