

Right-of-way Part 2 to Aaron Swearingen

Situated in Lease Lot 73, Section 19, Town 9, Range 14, Athens Township, Athens County, Ohio and being more particularly described as follows;

Commencing at the southwest corner of a 15 acre tract of land in Lease Lot 73 conveyed to Harry Hooper and Alice Hooper by deed dated November 1, 1945, and found of record in Volume 187, Page 197, Athens County Deed Records, said point being in the middle of old U.S. 50; thence N 3°22'04" W 57.06 feet to an iron pin set at the point of beginning of the tract herein described; N 3°22'04" W 14.55 feet to an iron pin set; thence N 39°09'51" E 101.73 feet to an iron pin set; thence S 77°37'38" E 7.91 feet to an iron pin set; thence S 37°47'44" W 116.05 feet to the point of beginning containing 0.021 acres.

Gregory K. Wright

Gregory K. Wright
Registered Surveyor S-6535
17498 South Canaan Road
Athens, Ohio 45701

Description checked for
Mathematical Accuracy
ATHENS COUNTY
ENGINEER'S OFFICE
BY: *S. B. Lauss*
DATE: *12-28-93*


Athens # 19

138

GRAPHIC SCALE



(IN FEET)
1 inch = 50 ft.

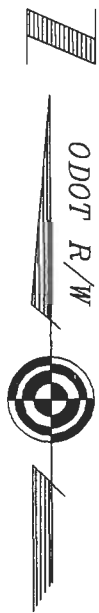

● = Iron Pin Set

John Winnett
98-893

Aaron Swearingen
100-443


3,144 sq. ft.
0.072 acres

Robert Boling
378-507

3,560 sq. ft.
0.082 acres

915 sq. ft.
0.021 acres

Plat of Survey of 3 Tracts
Situated in Lease Lot 73,
Section 19, Town 9, Range 14
Athens Township, Athens County, Ohio
Surveyed August 1992 for:
Aaron Swearingen

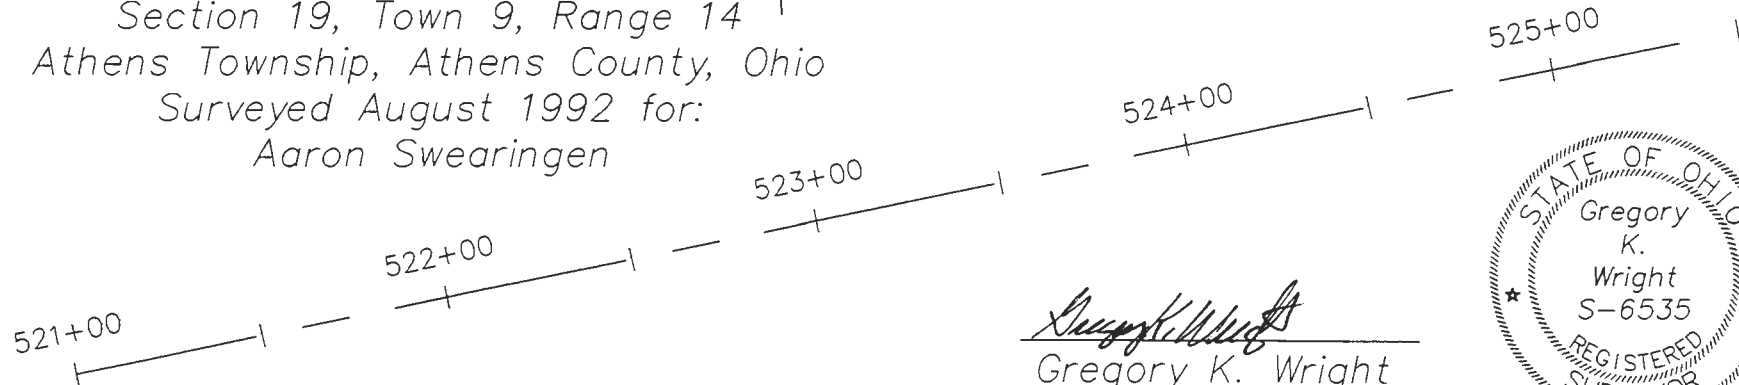

Gregory K. Wright
Gregory K. Wright
S-6535

