


SEC 26 T9 R14
 PART OF FARM LOT No 119
 ATHENS TOWNSHIP
 ATHENS COUNTY
 STATE OF OHIO

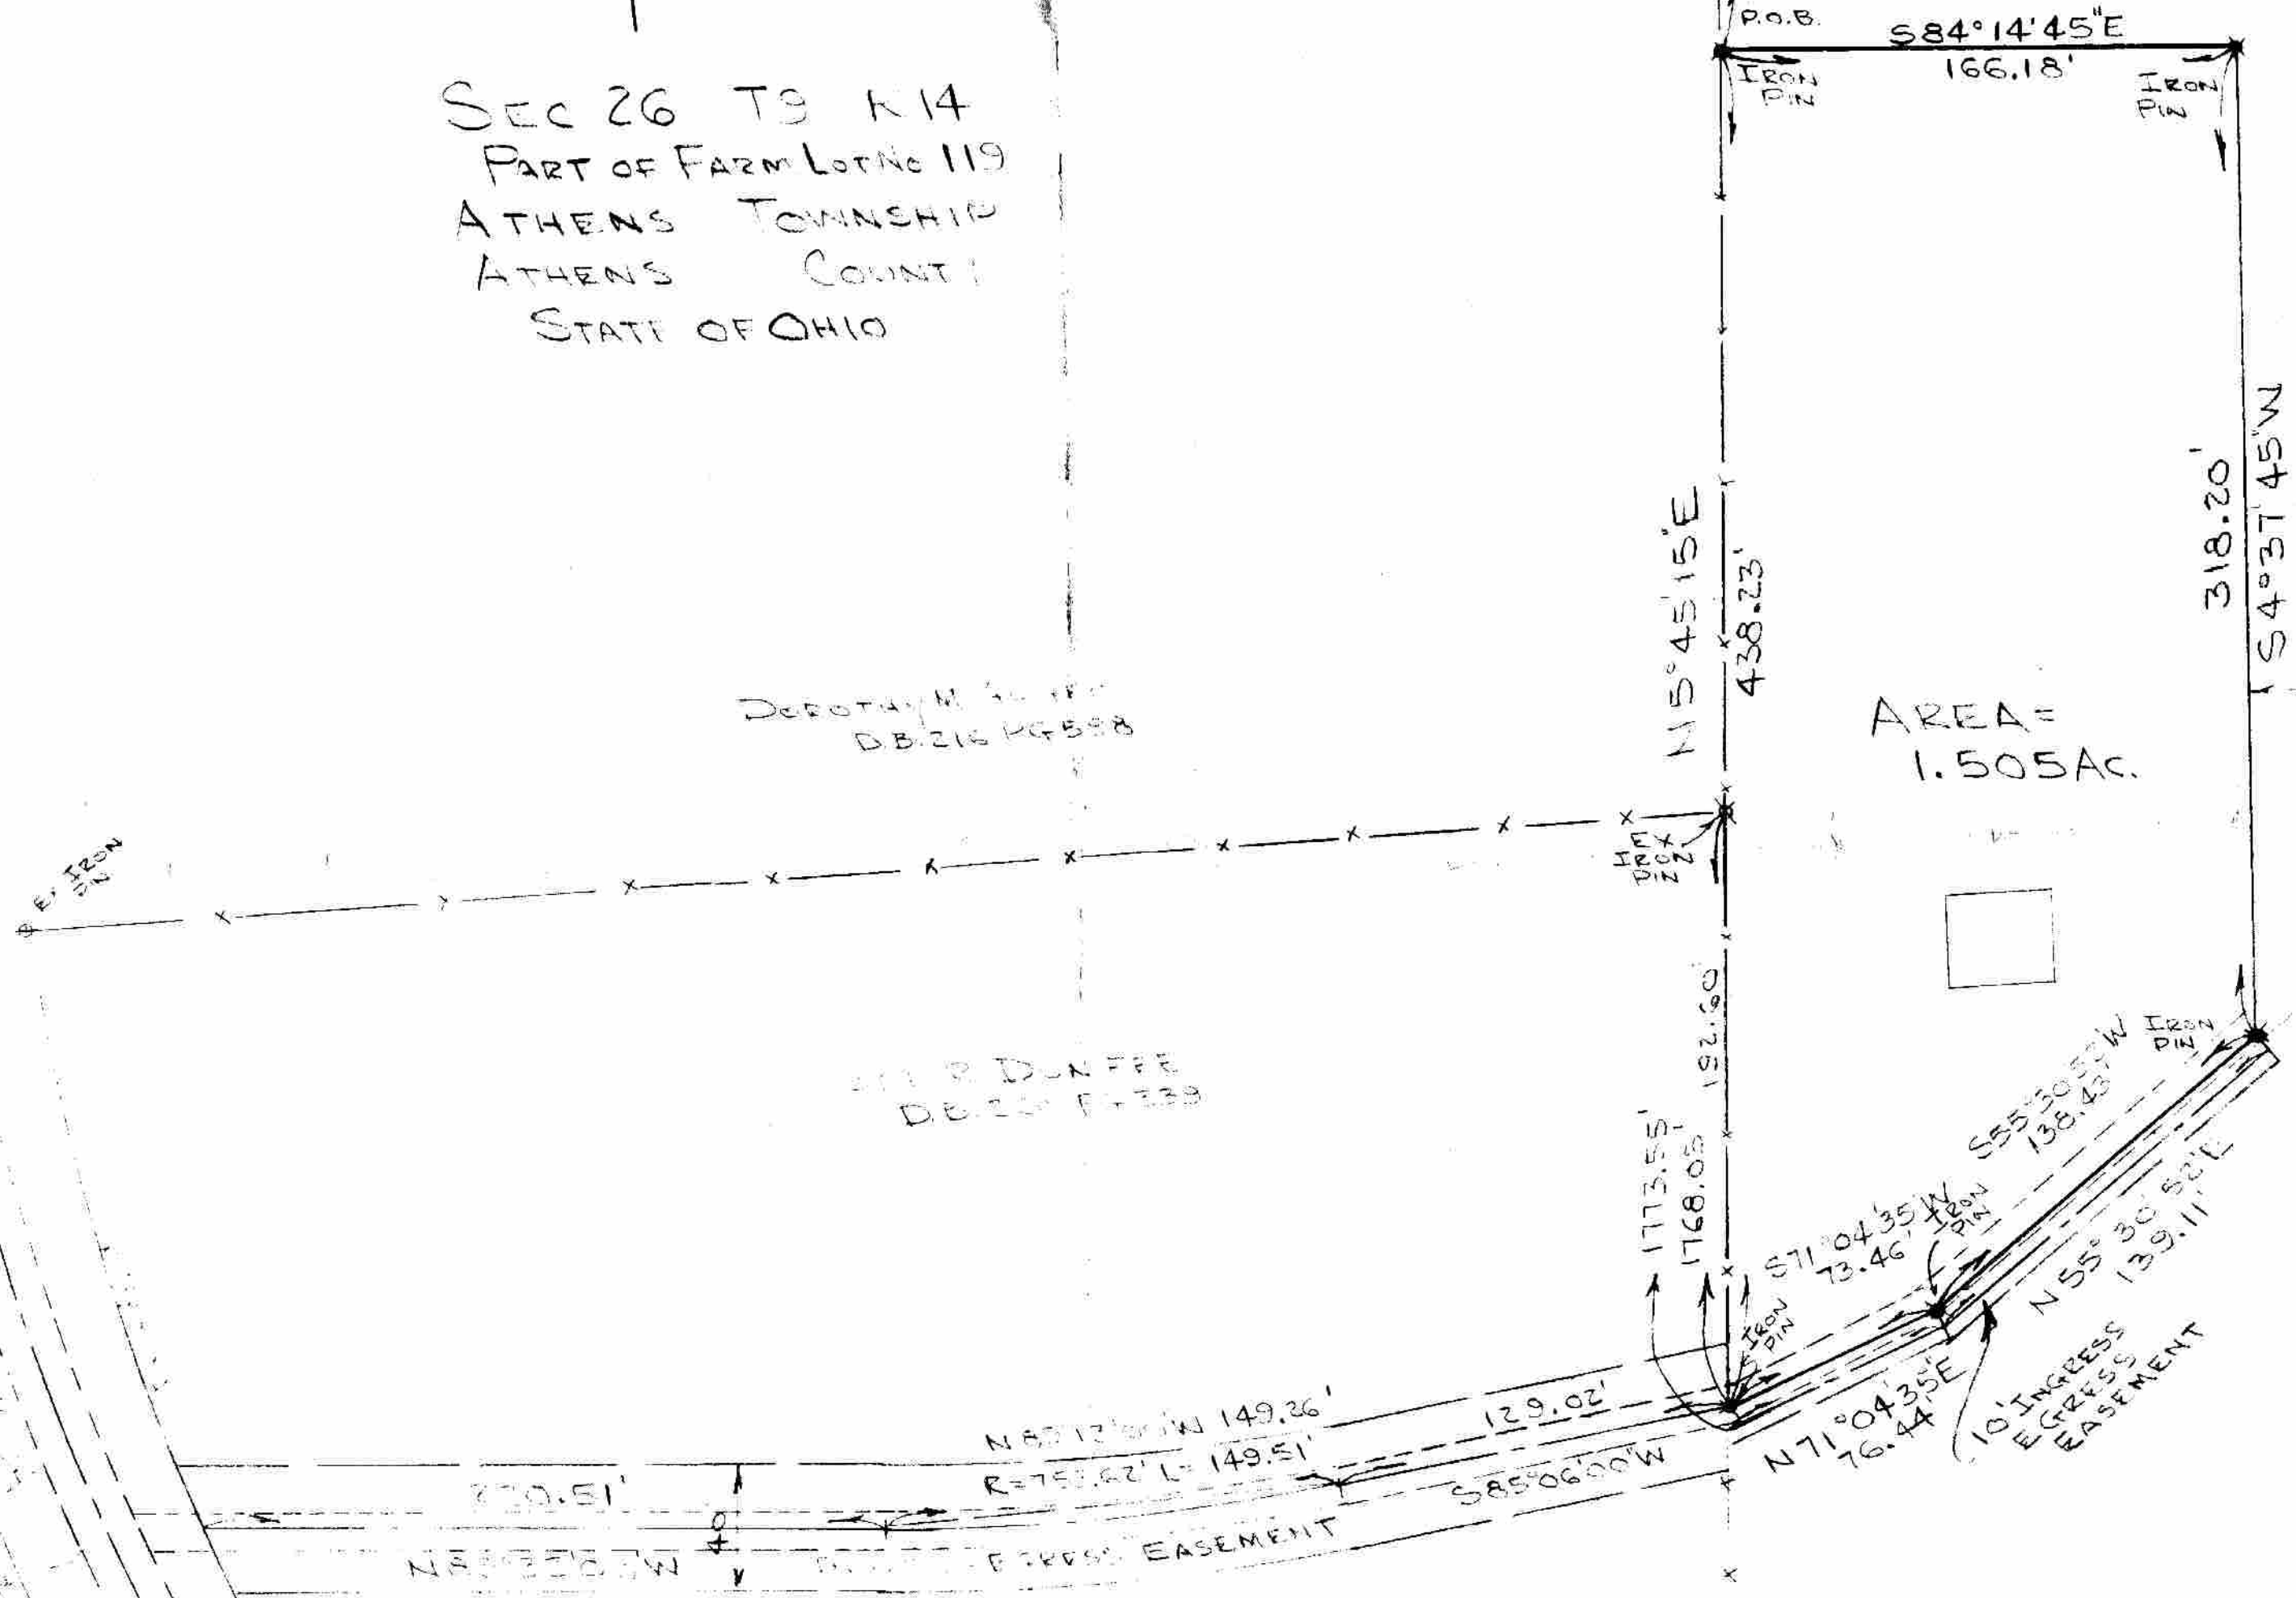

FARM LOT NO 121
 FARM LOT NO 122
 FARM LOT NO 119
 FARM LOT NO 119



KEITH G.
 SARAH B.
 BOLIN
 DB.324
 PG.471

DEBORAH M. BOLIN
 DB.216 PG.588

WILLIAM R. DUNFEE
 DB.207 PG.139

VIRGINIA L.
 BOLIN
 DB.288 PG.69

PLAT OF SURVEY FOR:
 DAVID M. & CHRISTINA J. BOLIN

R.C. GLASGOW & ASSOC.
 P.O. BOX 669
 POMEROY, OHIO 45769
 (614) 992-3061



SCALE 1"=50' DATE 11/24/77 BY RCG

JOB NO. 77-198

664