DESCRIPTION 15.00 ACRES

PART OF CHARLES L. WILLIAMS PROPERTY
Volume 212, Page 404

Situated in the Township of Athens, County of Athens, State of this and being a part of Lease Lot 17 in Section 3, Town 9, Range 14 more particularly described as follows:

Commencing at a stone found in the south line of Lease Lot 17, merth 86°45'30" west 23.33 chains from the southeast corner of said lease Let 17; thence north 0°04'38" west 520.05 feet to a point in the center of Athens Townskip Road 402, said iron pin being the place of beginning for the tract of land herein described; thence north 6015'30" west 137.30 feet to an iron pin at the northeast corner of the Ivan R. and Orpha Louise Brown 1.92 acre tract recorded in Volume 221, Page 245; passing am iron pin at 37.64; thence morth 86°45'30" west along the north line of the Brown 1.92 acre tract 277.69 feet to an iron pipe found at the southeast corner of the Ivan R. and Orpha Louise Brown 4.37 acre tract recorded in Volume 221, Page 245; thence north 20°59!38" west along the easterly line of the Brown 4.37 acre tract 435.14 feet to a stone found at the northeast corner of said tract; thence north 1822:52" east along the west line of Lease Let 17 658.80' to an iron pin; thence south 89 49 00 east 654.55 feet to an iron pin; thence south 5 22 40" west 1383.50° to a point in Athens County Road 83, passing an iron win at 1363.50: thence north 32041:00" west along the center of the County Road 45.08 feet to a point in Athens Township Road 402; thence north 30048'49" west along the center of the Township Road 78.25 feet to a point; thence continuing along the center of the Township Road north 26°12'57" west 63.88 feet to the place of beginning and containing 15.00 acres.

89

Subject to all legal rights of way and easements of re-

Prepared by:


Registered Surveyor #85216

Description checked for Mathematical Accuracy ATHENS COUNTY

ENGINEER'S OFFICE

BY: 41 12-20 00

90

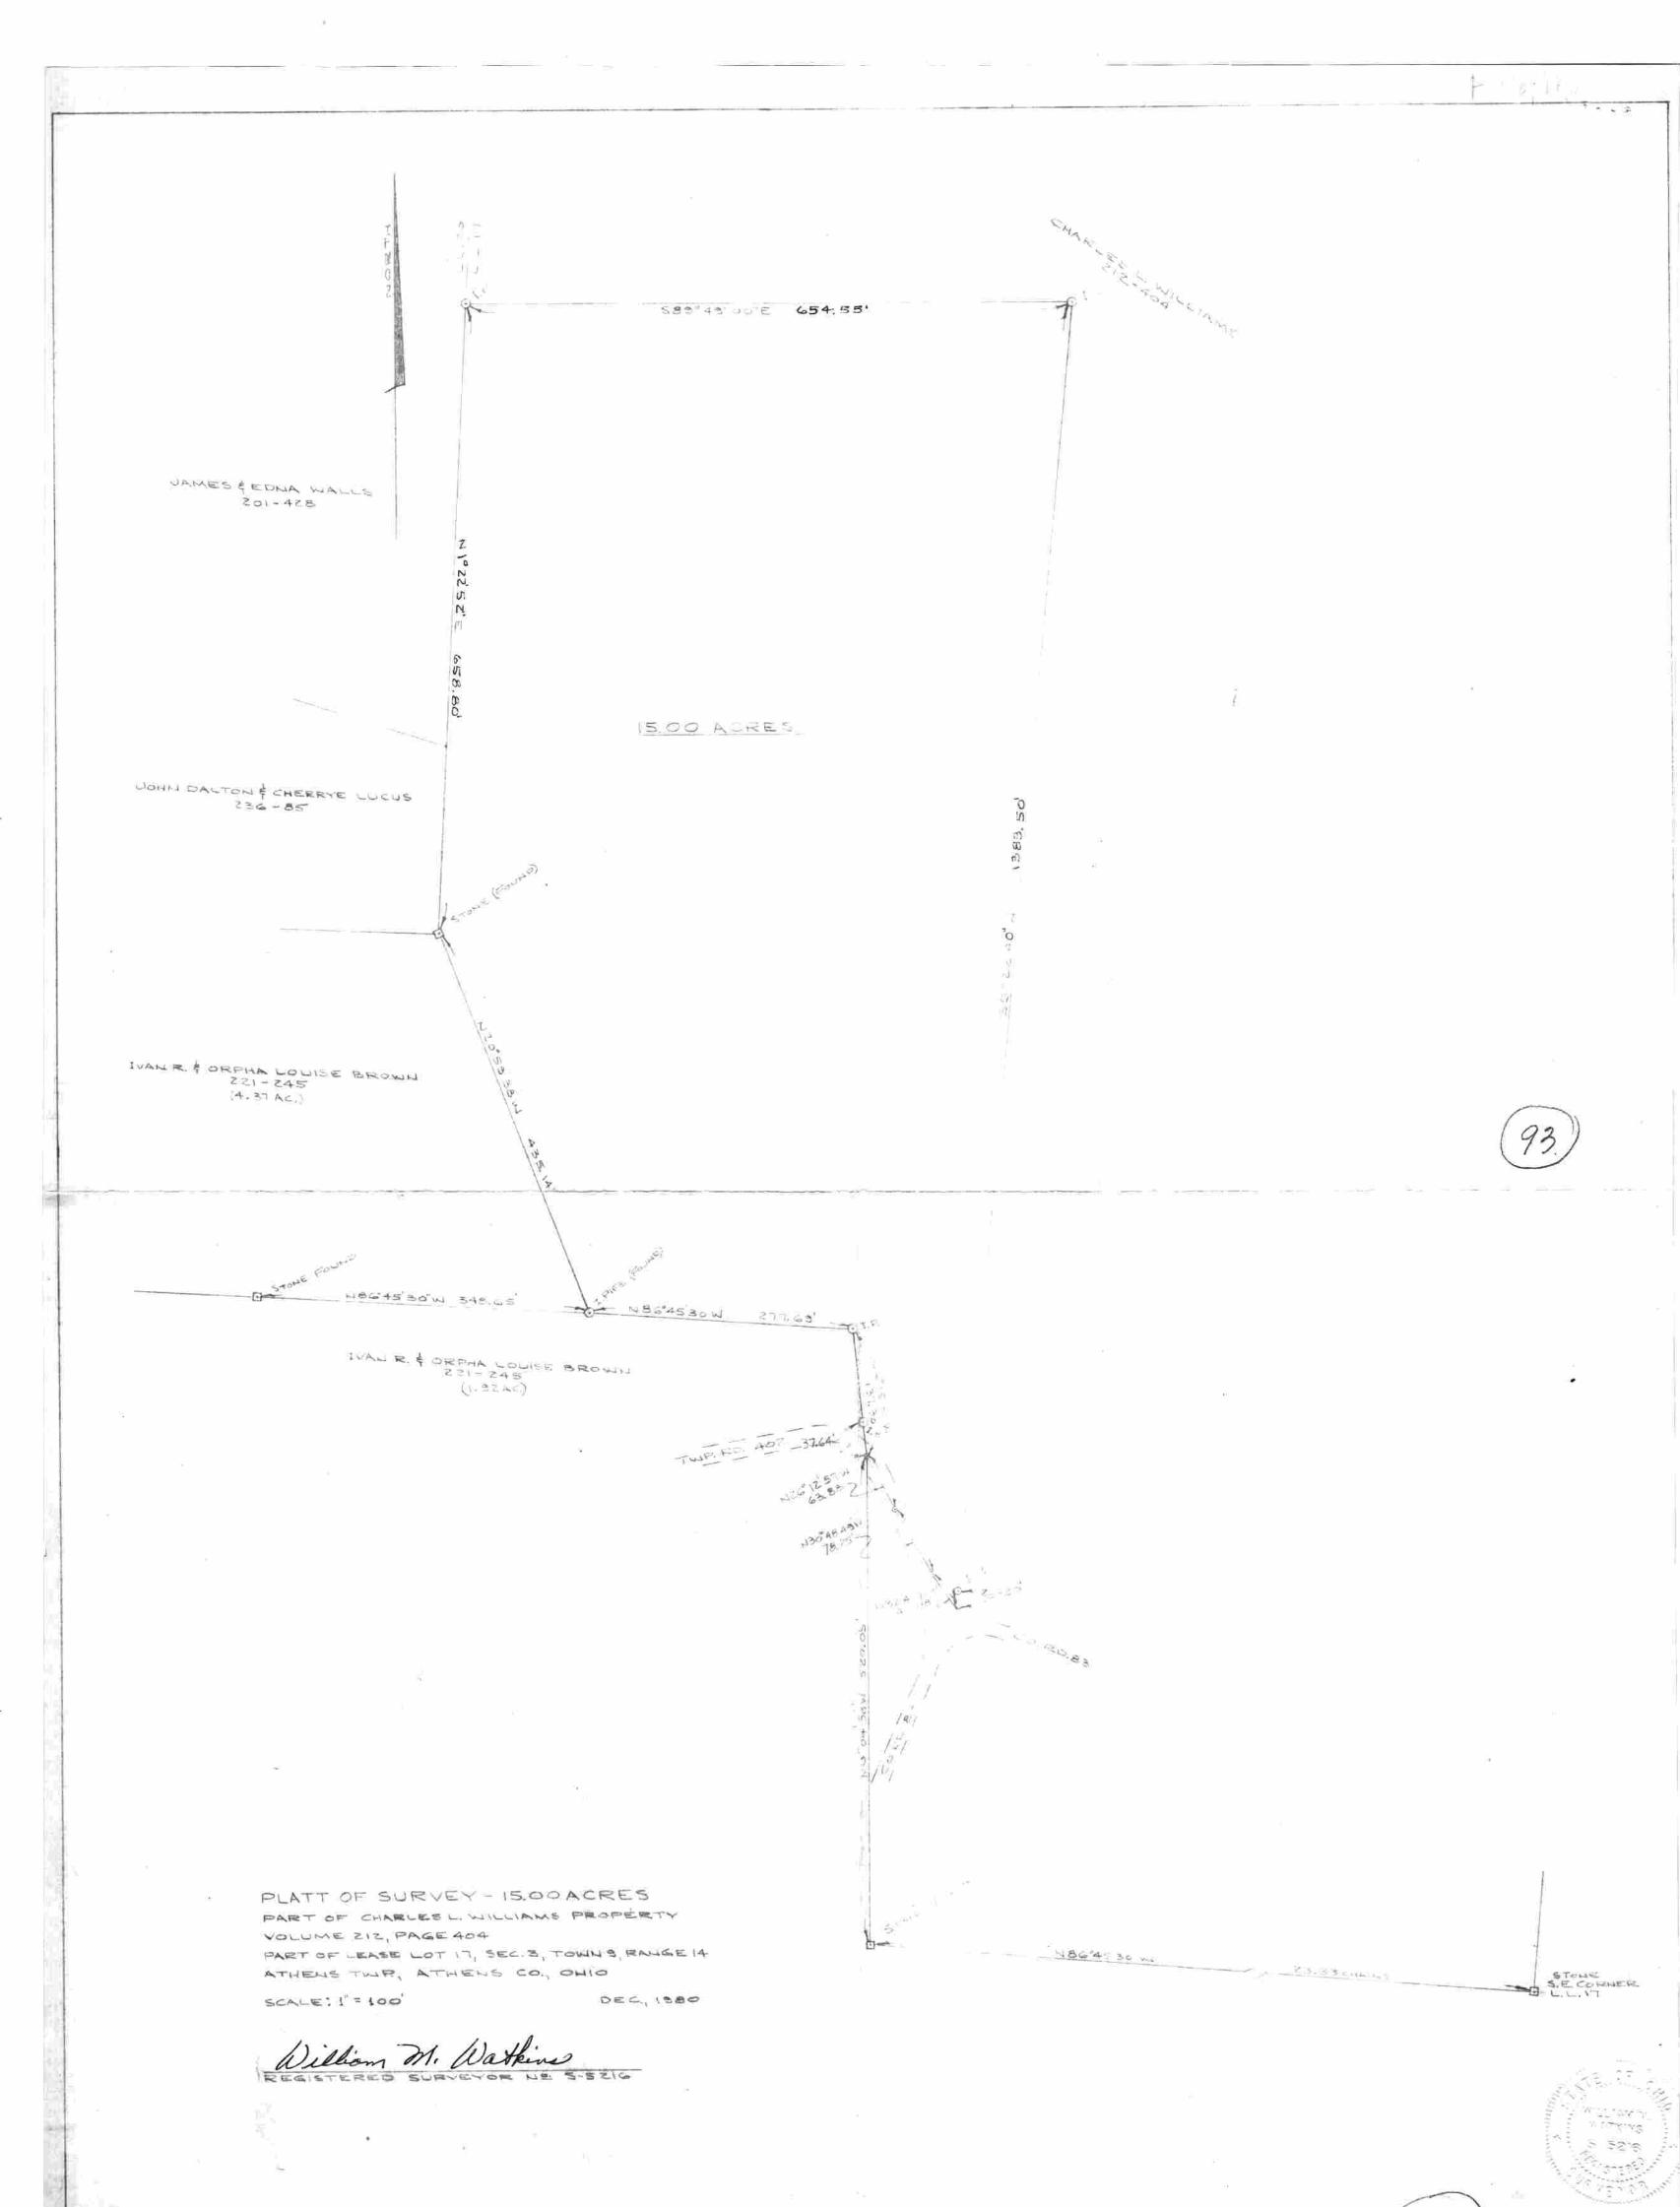

93A