


SCALE 1 INCH = 30 FEET
 ● = IRON PIN SET
 ○ = IRON PIN FD.
 ASSUMED BEARINGS
 TO BE USED TO DENOTE
 INTERIOR ANGLE ONLY

**SURVEY OF A 0.031 ACRE TRACT
 IN CORNWELLS ADDITION TO O.L.2,
 T.9, R.14, IN THE
 CITY OF ATHENS
 ATHENS TOWNSHIP
 ATHENS COUNTY, OHIO
 SURVEYED AUGUST 2003**

BY: *John M. Branner*
**JOHN M. BRANNER P.S. 6805
 12500 N. PEACH RIDGE ROAD
 ATHENS, OHIO 45701
 (740) 592-5778**

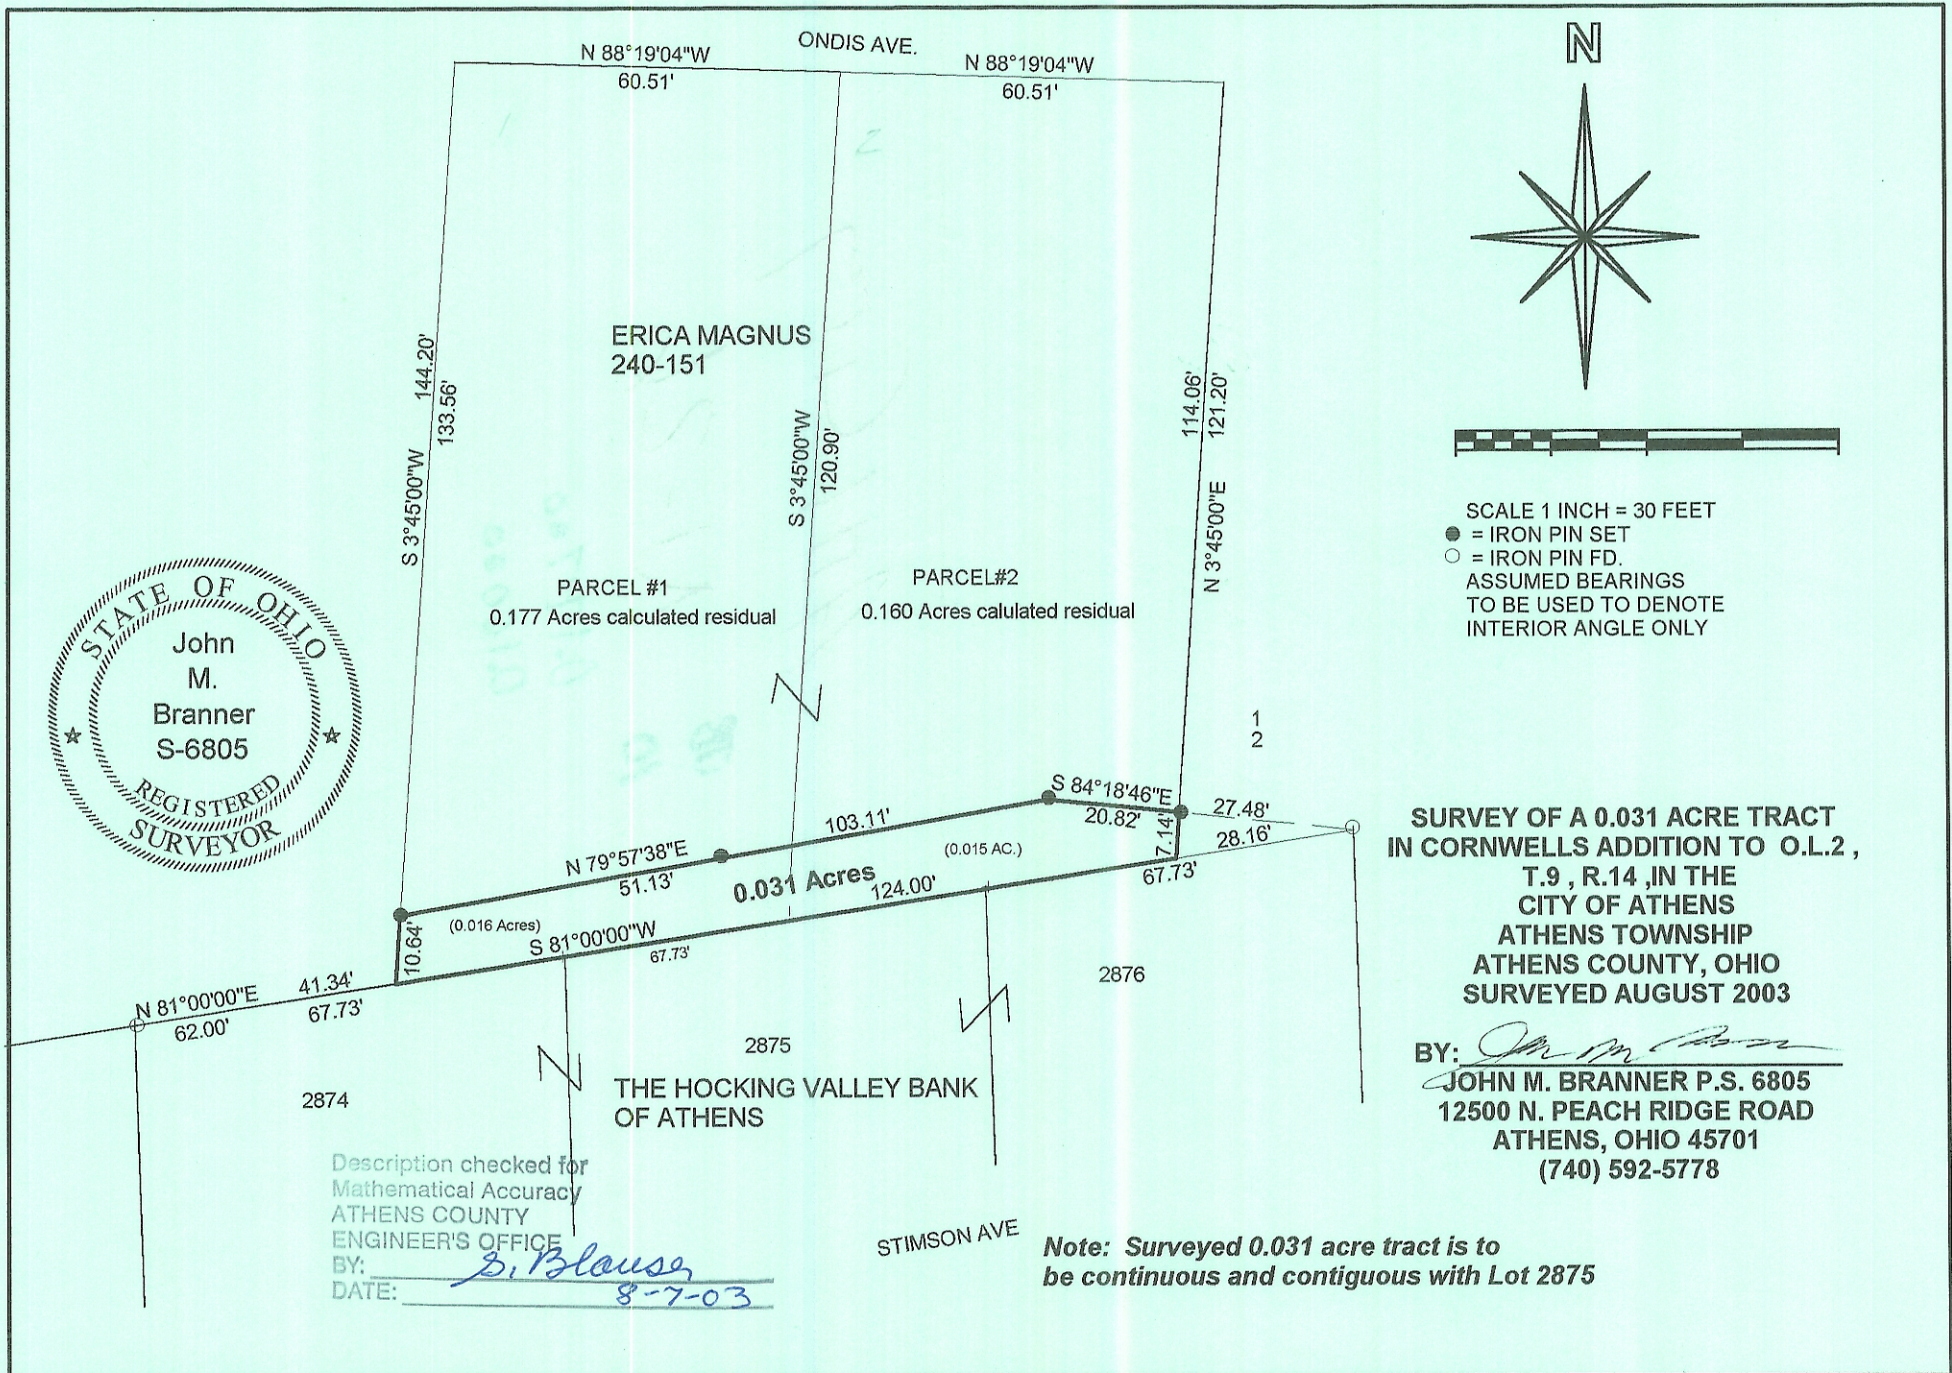

Description checked for
 Mathematical Accuracy
 ATHENS COUNTY
 ENGINEER'S OFFICE
 BY: *S. Blause*
 DATE: *8-7-03*

STIMSON AVE
**Note: Surveyed 0.031 acre tract is to
 be continuous and contiguous with Lot 2875**